


BEFORE COMMENCEMENT OF ANY WORKS THE CONTRACTOR MUST CHECK AND VERIFY ALL BUILDING, SITE DIMENSIONS AND LEVELS, ALL RELEVANT SEWER OUTFALLS, INVERT LEVELS, AND CONNECTION POINTS



THIS DRAWING AND THE BUILDING WORKS ILLUSTRATED ARE COPYRIGHT AND MAY NOT BE REPRODUCED WITHOUT WRITTEN PERMISSION

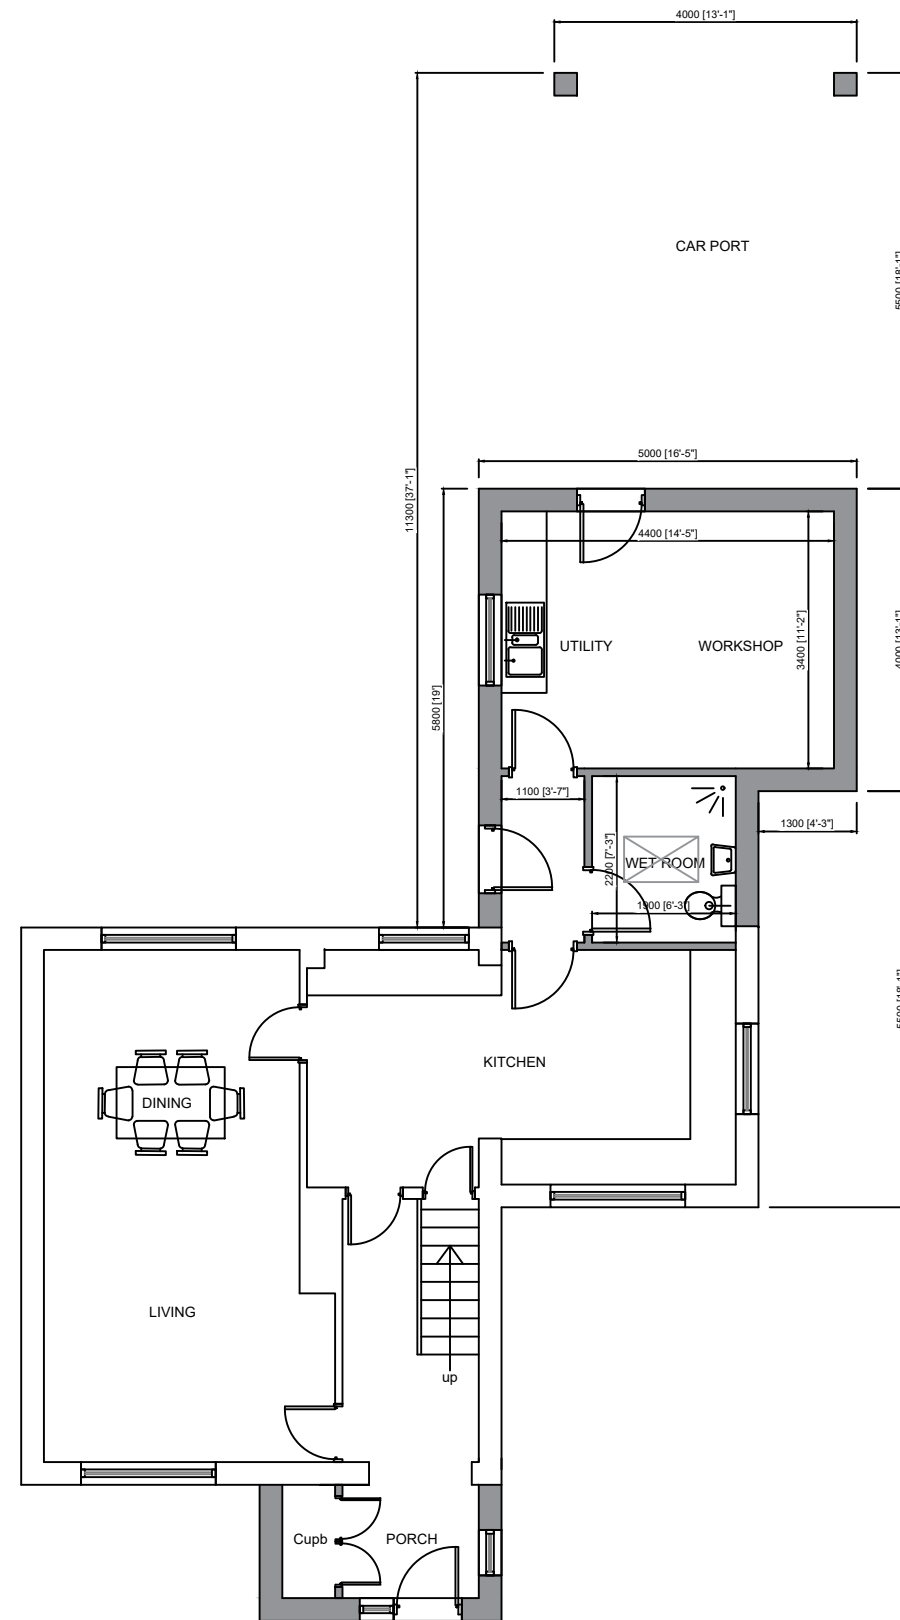

PROPOSED GROUND FLOOR PLAN

Scale:- 1:100




elevation one
 BUILDING PLANNING & DESIGN
 25 Uley Road,
 Dursley,
 Gloucestershire,
 GL11 4NJ
 Email: planning@elevationone.co.uk
 Phone: 01453 549253

Project:-
 Proposed Works to
 1 Quarry Gardens,
 Cam, Glos
 Drawing Title:-
 Proposed Floor Plan
 Scale:-
 1:100 @ A3
 Client:-
 Miss Gammon

Project No:- MG-010	Drawing No:- 05
Date:- Nov 23	Revision:- -