




All dimensions and sizes to be checked on site. North points are indicative.

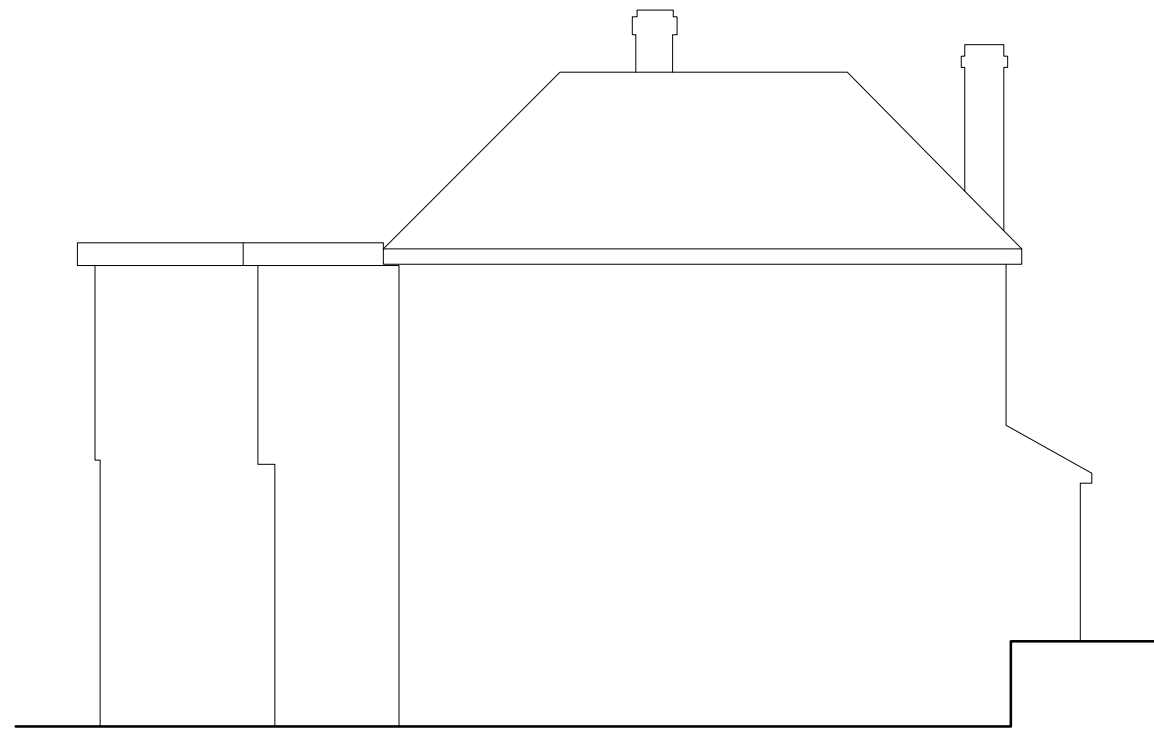


Existing West Elevation

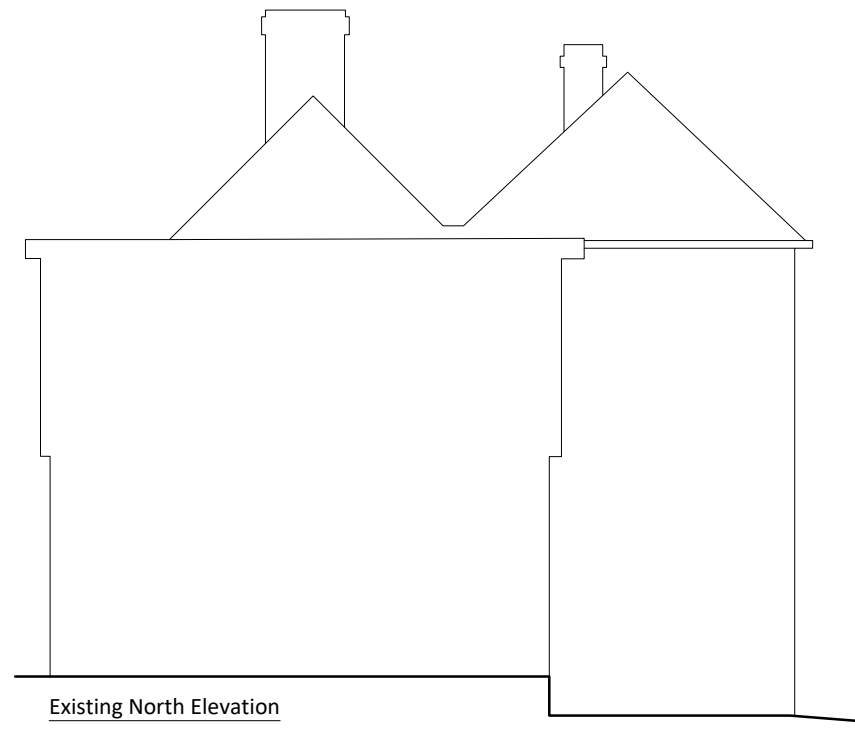


Existing North Elevation

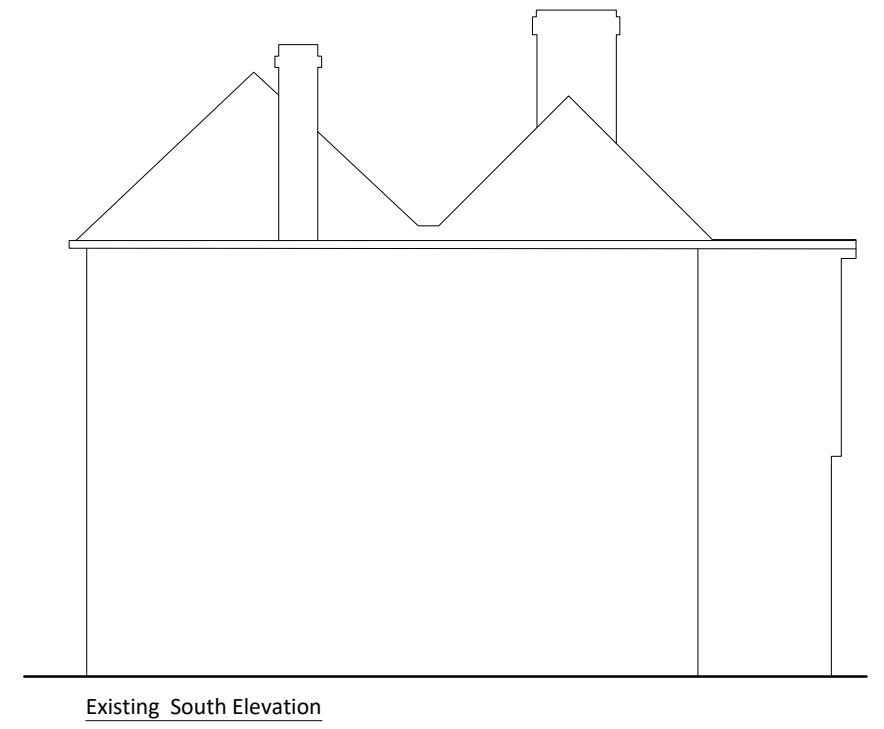

Existing South Elevation

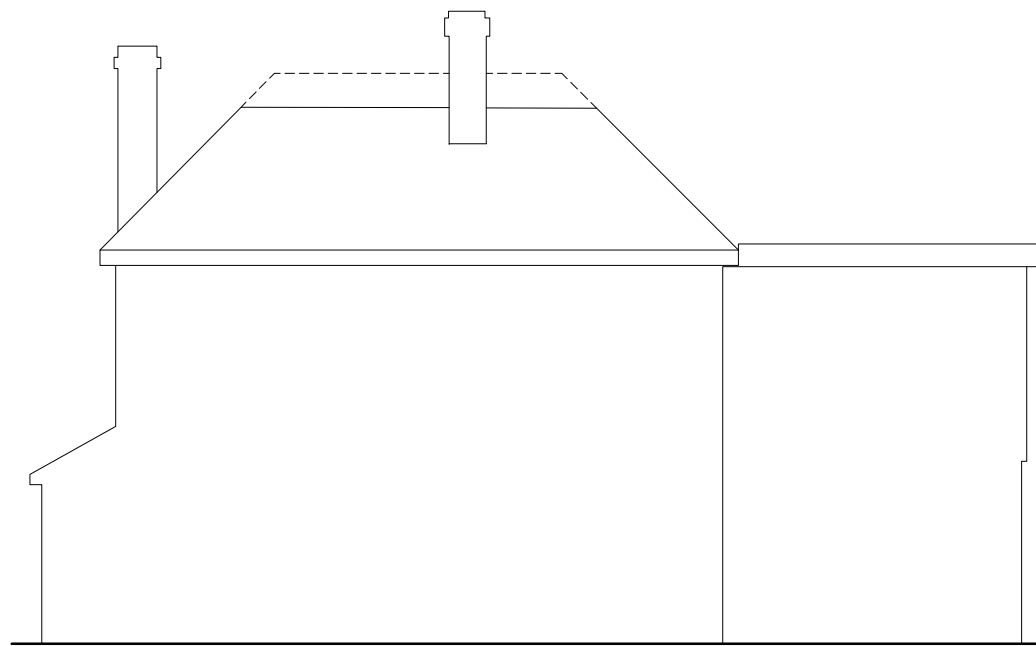

Existing East Elevation

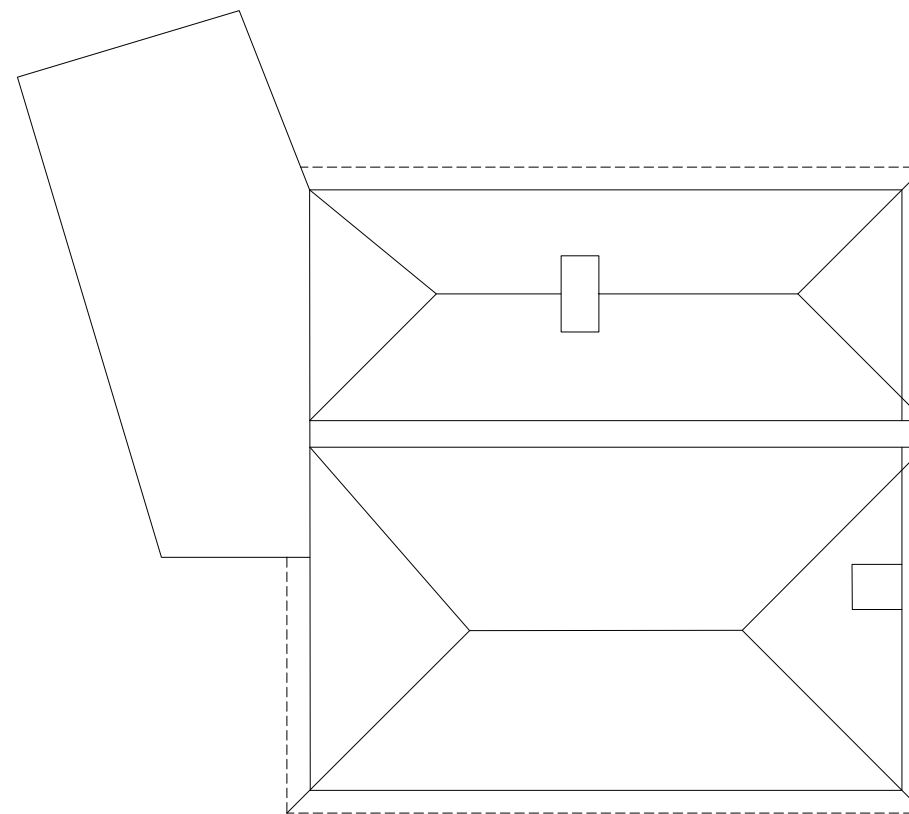

Existing Roof Plan

Project Title The Old Bakehouse, The Street, Petham, Kent CT4 5QY		Job No 9000
Drawing Title Elevations and Roof plan Drawn for GKS sketch	Drawing No 05	Revision B 04.01.24
Date 05.12.23	Drawn by MDE	Checked by GKS
Scale 1:100 @ A3	Note	

