




Proposed West Elevation

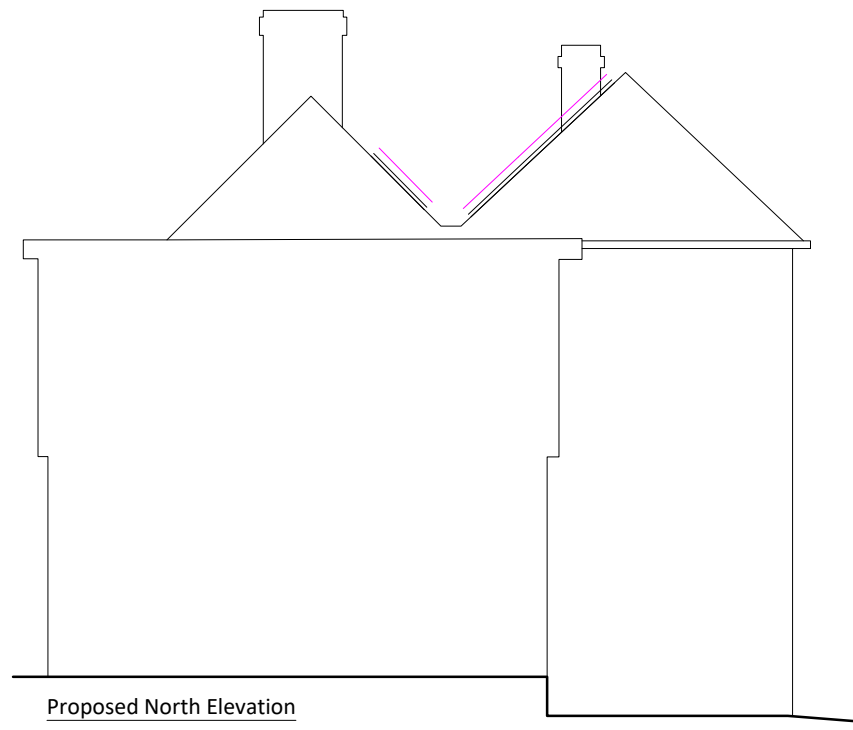


Proposed North Elevation

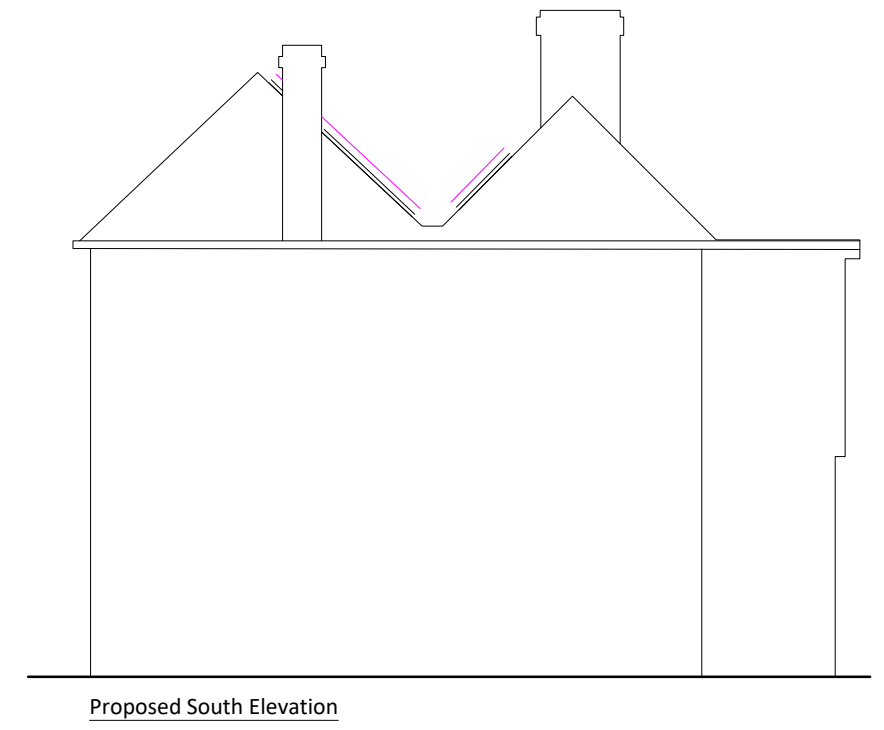


Proposed South Elevation

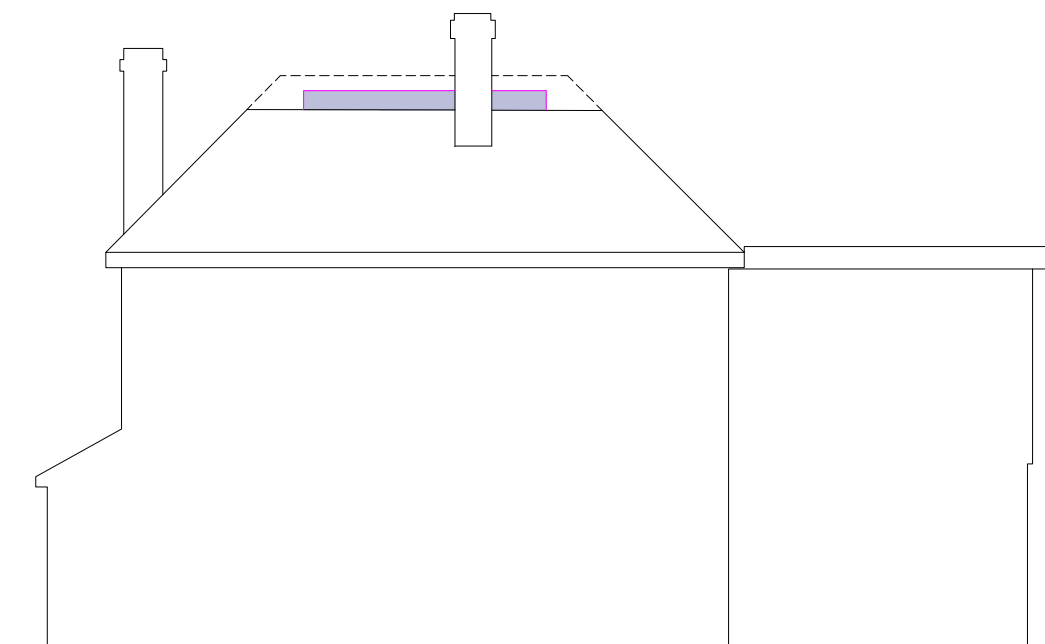

Proposed East Elevation

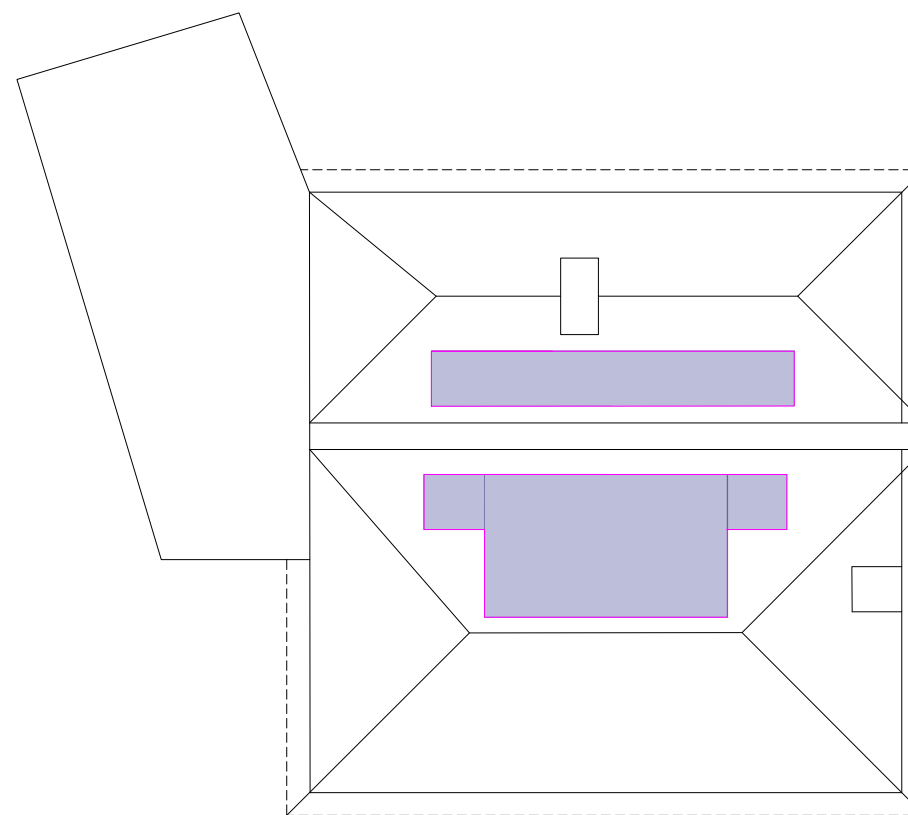

Proposed Roof Plan

 Proposed location of solar PV Panels

Project Title The Old Bakehouse, The Street, Petham, Kent CT4 5QY		Job No 9000
Drawing Title Proposed PV Panels Elevations and Roof plan Drawn from GKS sketch	Drawing No 08	Revision B 04.01.24
Date 18.12.23	Drawn by MDE	Checked by GKS
Scale 1:100 @ A3	Note	

