
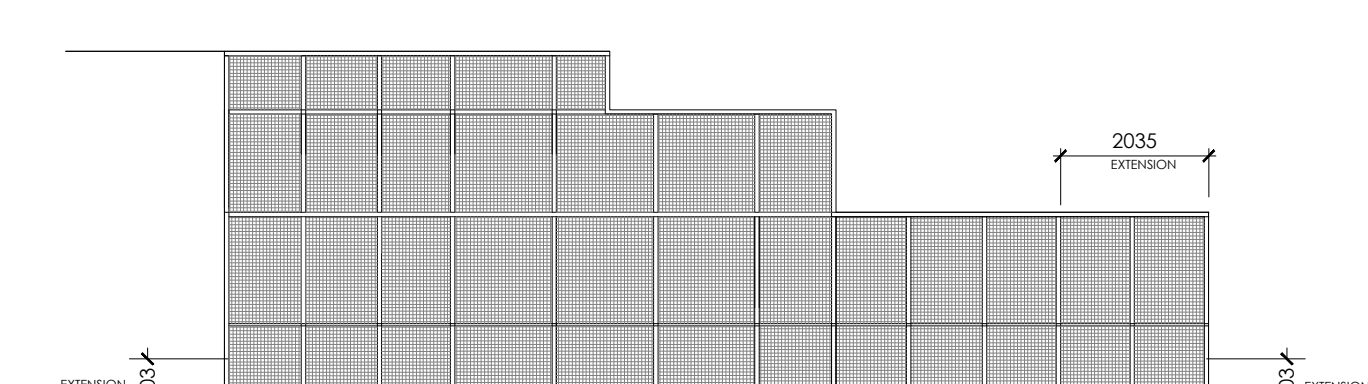




EXISTING PART PLAN
Scale 1:100

PROPOSED PART PLAN
Scale 1:100

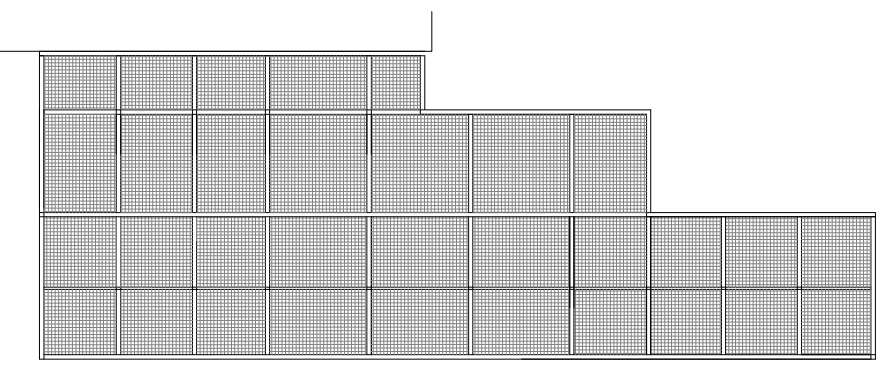



EXISTING ROOF PLAN
Scale 1:100

PROPOSED ROOF PLAN
Scale 1:100

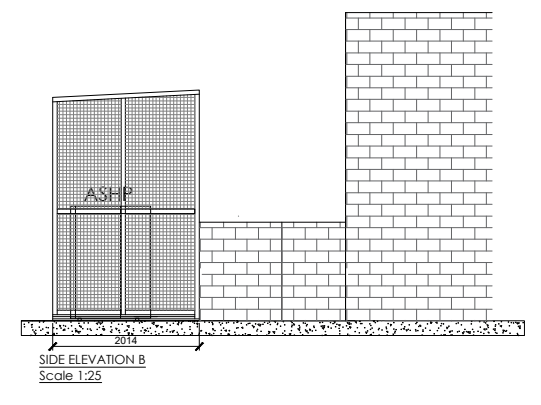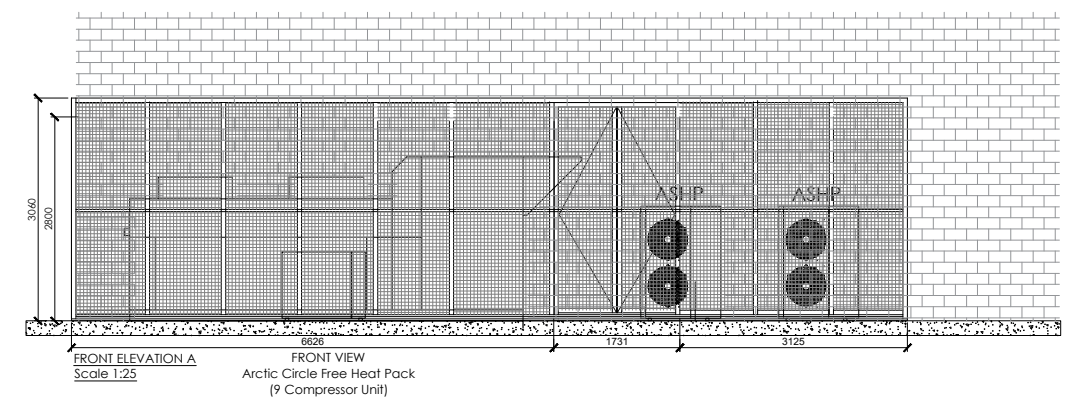

EXISTING FRONT ELEVATION
Scale 1:100

EXISTING SIDE ELEVATION
Scale 1:100

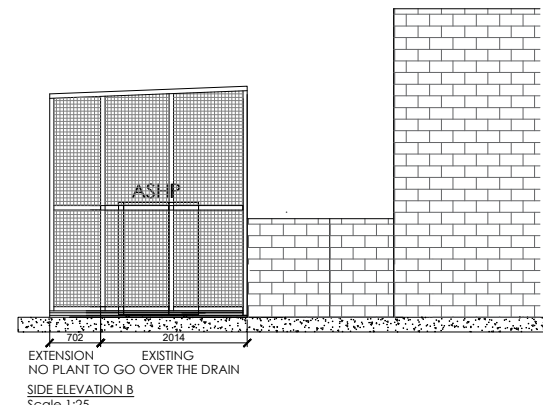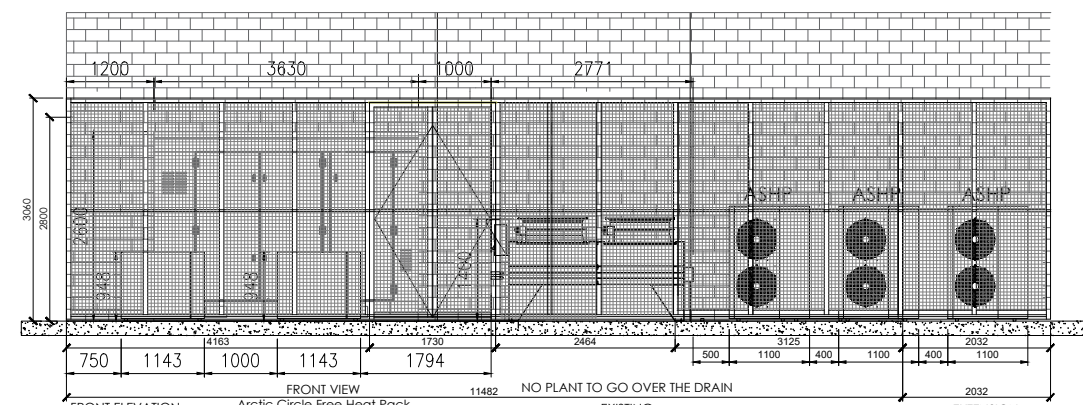

PROPOSED FRONT ELEVATION
Scale 1:100

PROPOSED SIDE ELEVATION
Scale 1:100

THE HARRIS GROUP LTD DOES NOT ACCEPT LIABILITY FOR ANY COMPOSITE, INSULATION OR DECORATIVE PANELS.

THE HARRIS GROUP LTD DOES NOT ACCEPT LIABILITY FOR ANY DEVIATION FROM OUR DRAWINGS OR SPECIFICATION.

FOR ANY INFORMATION REFER TO THE M&E ENGINEERS AND SUB CONTRACTOR'S DESIGN DRAWINGS & SPECIFICATIONS.

FOR REFRIGERATION INFORMATION REFER TO THE REFRIGERATION SPECIALISTS DETAILED DESIGN DRAWINGS & SPECIFICATIONS.

THIS DRAWING HAS BEEN PREPARED USING SURVEY DRAWING INFORMATION OF THE EXISTING BUILDING SHELL BY THE DEVELOPER WHICH DOES NOT REPRESENT AN ACCURATE SURVEY OR AS BUILT STUDY OF THE SITE.

ALL DIMENSIONS AND QUANTITIES ARE TO BE CHECKED ON-SITE OR IN THE WORKSHOP PRIOR TO THE COMMENCEMENT OF ANY WORK. ANY DISCREPANCIES ARE TO BE REPORTED TO THE ARCHITECT.

Rev	Date	Description	Rev By	Chk'd By



Project Title	ALDI FOODSTORE				
	UNIT 3 PROSPECT RETAIL PARK WHISTABLE CT15 3SD				
Client	ALDI STORES LIMITED -				
Status	TENDER				
Scale	1:100	Drawing Size	A1		
Date	04/12/2024	Drawn By	MS	Checked KM	
Drawing Title	PROPOSED EXTERNAL ROOF PLANT				
Job-Dwg No	2221-SHE-25-12			Rev	-

- 2 St. Johns North, Wakefield, WF1 3QA t. 01924 291800
- Carvers Warehouse, 77 Dale Street, Manchester, M1 2HG t. 0161 2388555
- The Old Rectory, 79 High Street, Newport Pagnell, MK16 8AB t. 01908 211577
- 101 London Road, Reading, RG1 5HT t. 0118 9507700
- 10 Gess Court, St Christophers Place, London, W1U 1JJ t. 0207 4091215

