


CONTRACT DRAWING
Signed by Contractor


Date:
Signed by Employer

Date:

CONTRACT DRAWING

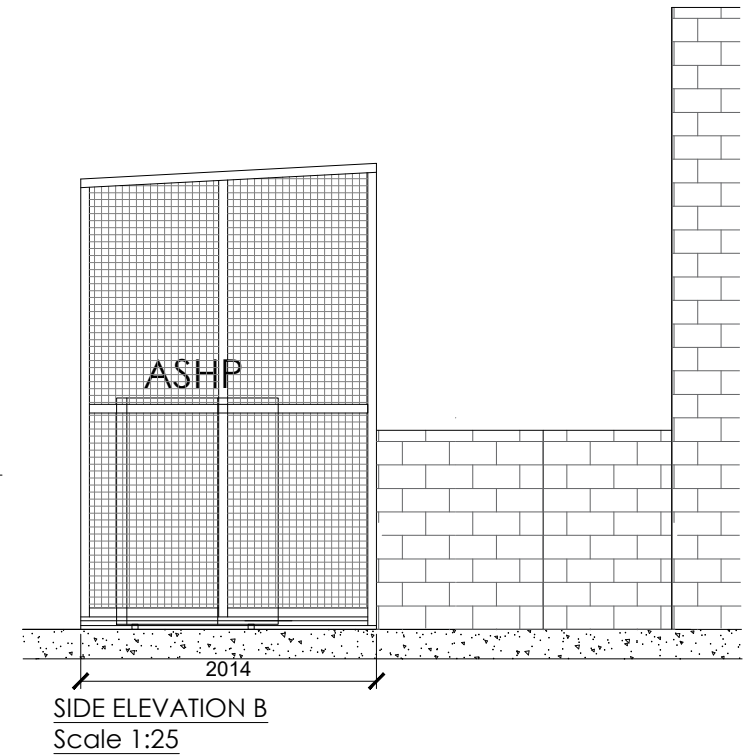

SIDE ELEVATION B
Scale 1:25

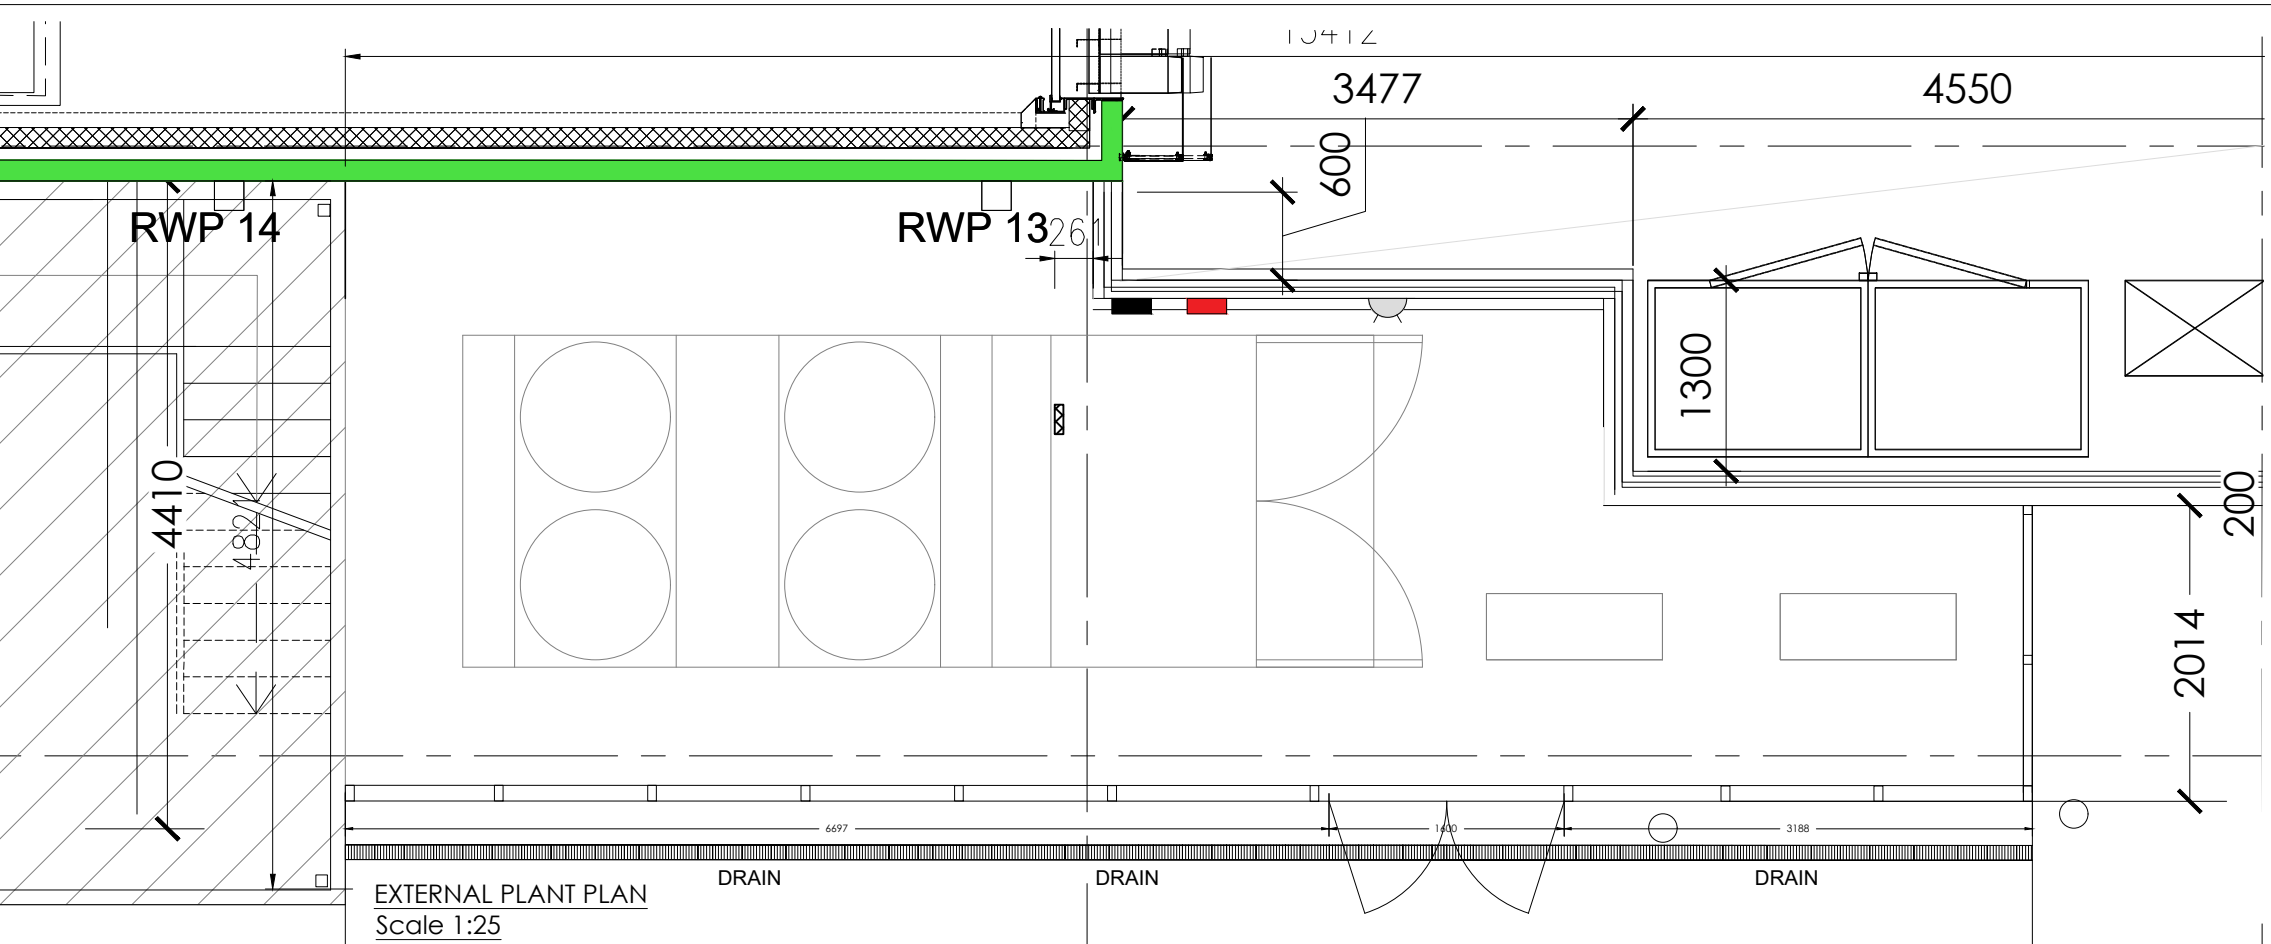


EXTERNAL PLANT PLAN
Scale 1:25

Panasonic LT BUF unit
OCU-CR400VF8A
1143mm x 609mm x 948H
36.1dB(A) @10m

Panasonic MT BUC unit
OCU-CR400VF8
1143mm x 609mm x 948H
33dB(A) @10m

EPTA Type 6L Reach in
3630mmL x1400mmW x 2600mmH
(45dB(A) @ 10m freefield)
Weight 5300Kg approx
130 Amp FLC

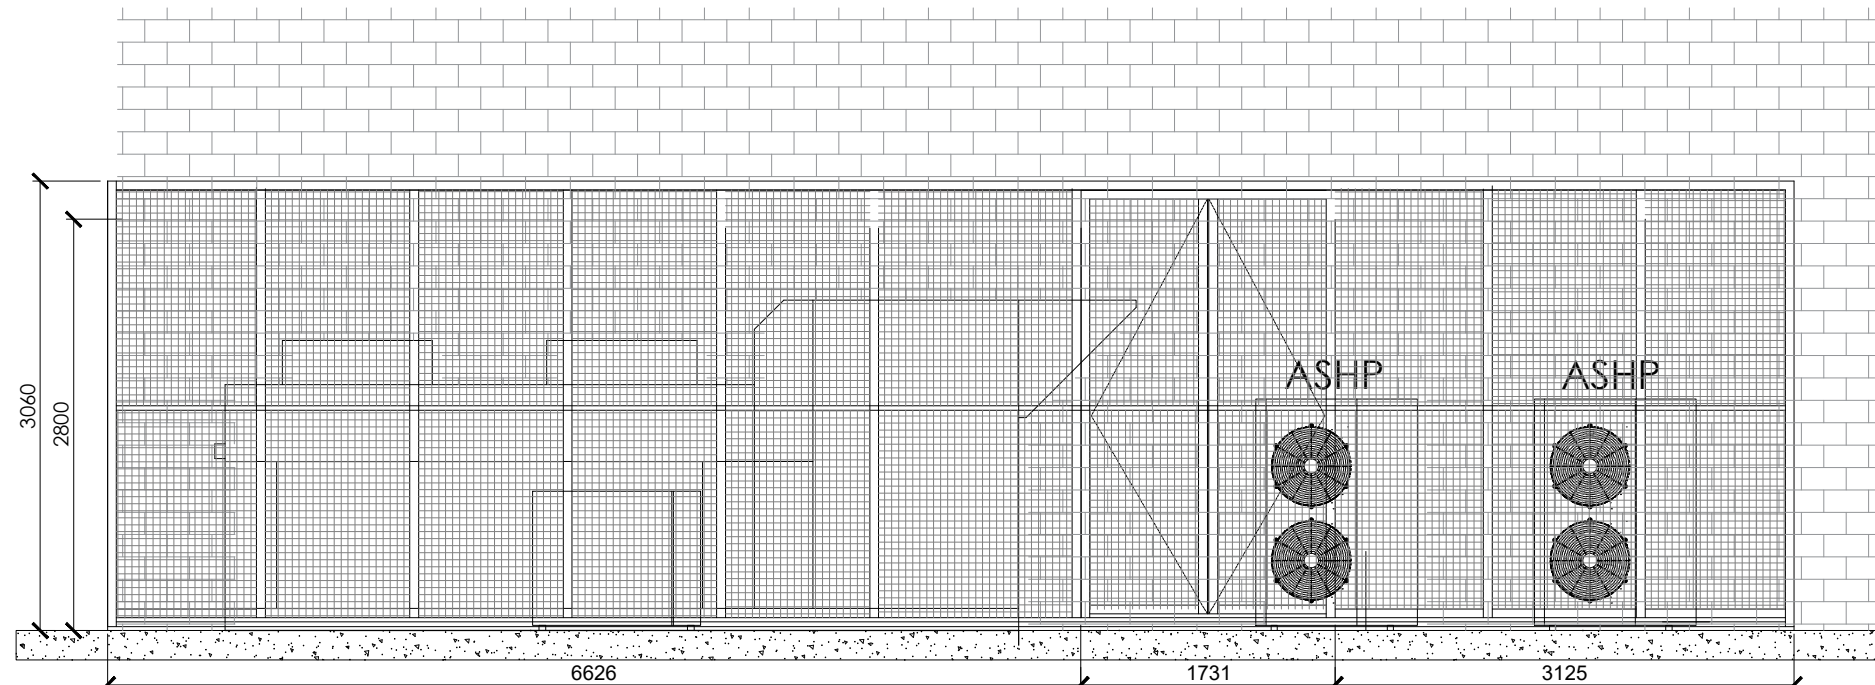

FRONT ELEVATION A
Scale 1:25

FRONT VIEW
Arctic Circle Free Heat Pack
(9 Compressor Unit)

THE HARRIS GROUP LTD DOES NOT ACCEPT LIABILITY FOR ANY COMPOSITE, INSULATION OR DECORATIVE PANELS.

THE HARRIS GROUP LTD DOES NOT ACCEPT LIABILITY FOR ANY DEVIATION FROM OUR DRAWINGS OR SPECIFICATION.

FOR M+E INFORMATION REFER TO THE M+E ENGINEERS AND SUB CONTRACTORS DESIGN DRAWINGS & SPECIFICATIONS.

FOR REFRIGERATION INFORMATION REFER TO THE REFRIGERATION SPECIALISTS DETAILED DESIGN DRAWINGS & SPECIFICATIONS.

THIS DRAWING HAS BEEN PREPARED USING SURVEY DRAWING INFORMATION OF THE EXISTING BUILDING SHELL BY THE DEVELOPER WHICH DOES NOT REPRESENT AN ACCURATE SURVEY OR 'AS BUILT' STUDY OF THE SITE.

ALL DIMENSIONS AND QUANTITIES ARE TO BE CHECKED ON-SITE OR IN THE WORKSHOP PRIOR TO THE COMMENCEMENT OF ANY WORK. ANY DISCREPANCIES ARE TO BE REPORTED TO THE ARCHITECT.

Rev	Date	Description	Rev By	Check By

Project Title: ALDI FOODSTORE
UNIT 3 PROSPECT RETAIL PARK WHISTABLE CT5 3SD

Client: ALDI STORES LIMITED -

Status: TENDER

Scale: 1:500 Drawing Size: A1

Date: 19/10/2024 Drawn By: MS Checked: KM

Drawing Title: EXISTING EXTERNAL PLANT AREA

Job/Dwg No: 2221-SHE-25 - 10

2/31 Johns Heath, Wakefield, WF1 3QA
F: 01924 291800
Convent Washhouse, 77 Dale Street, Manchester, M1 2HG
F: 0161 2388555

The Old Rectory, 79 High Street, Newport Pagnell, MK18 8AB
F: 01908 211577

101 London Road, Reading, RG1 1JY
F: 0118 950700

10 Green Court, 31 Christopher's Place, London, W1U 1JJ
T: 0207 4091215