
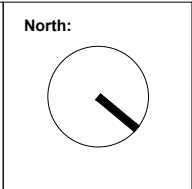


© Christopher Bowen  
 This drawing and any design hereon is the copyright of the Consultants and must not be reproduced without their written consent. All drawings remain the property of the Consultants. Figured dimension only to be taken from this drawing. All dimensions to be checked on site. Consultants to be informed immediately of any discrepancies before work proceeds.

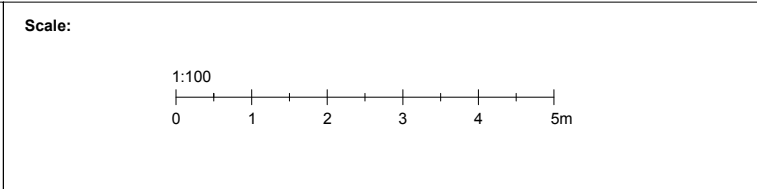

Rev:	Date:	Detail:

Client: Mr and Mrs Briden	
Project Title: Park View Sarsden, Chipping Norton, OX7 6PL	
Title: Roof Plan Existing	
Drawn by: JG	Drawing No. 1913.EX02
Date: 1/3/2024	Rev: - Scale: 1:100

**BOWEN**  
 ARCHITECTS  
 26 STORE STREET  
 LONDON WC1E 7BT  
 020 7625 5373 07831105360  
 projects@bowenarchitects.co.uk