


Second

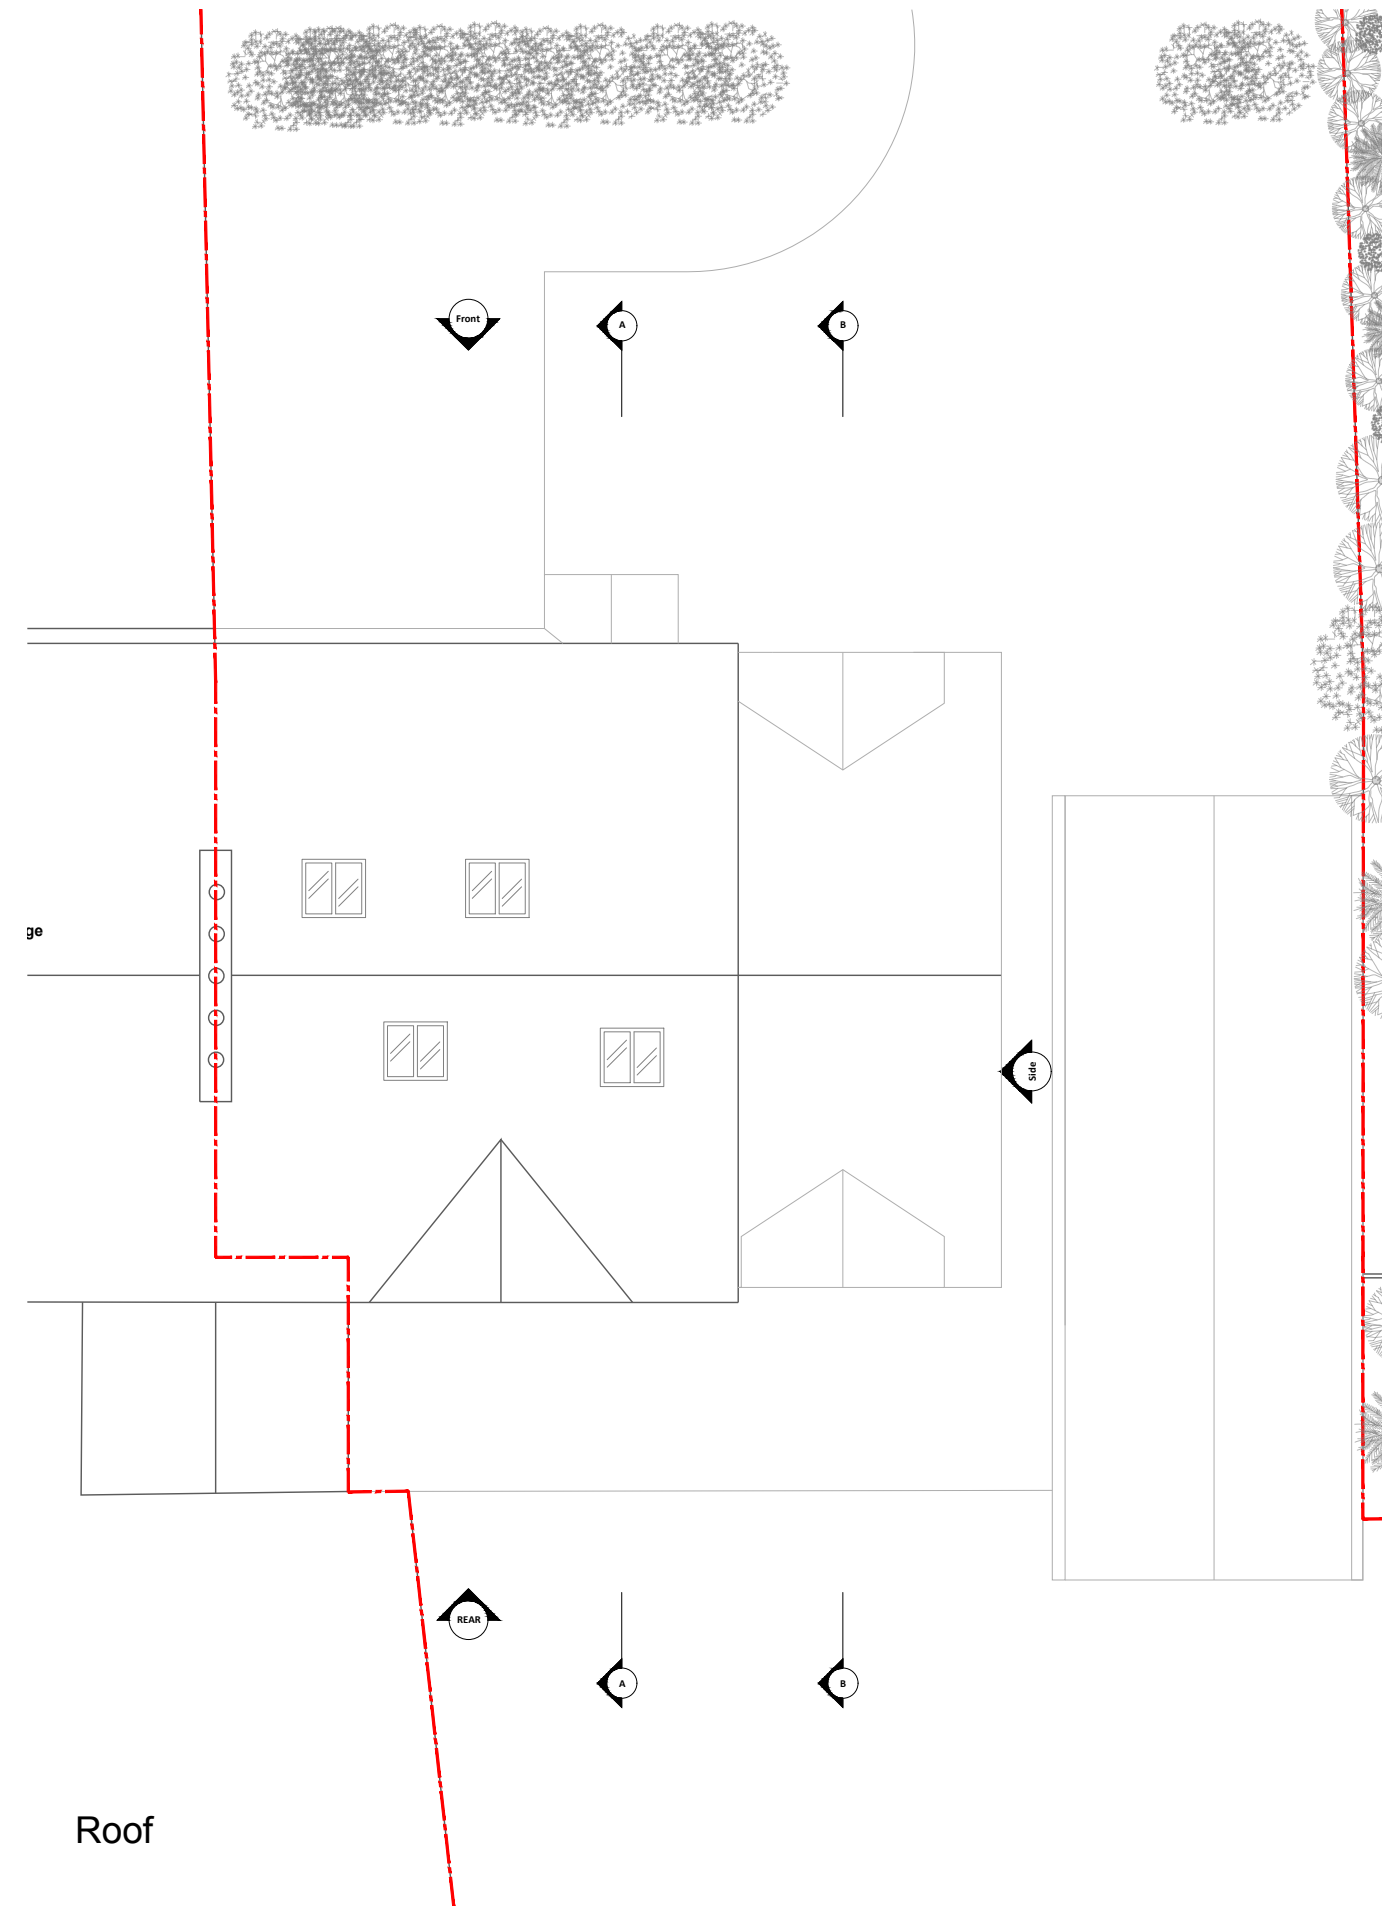

Roof

<p>© Christopher Bowen This drawing and any design hereon is the copyright of the Consultants and must not be reproduced without their written consent. All drawings remain the property of the Consultants. Figured dimension only to be taken from this drawing. All dimensions to be checked on site. Consultants to be informed immediately of any discrepancies before work proceeds.</p>	<p>Scale:</p>	<p>North:</p>	Rev:	Date:	Detail:	Client:	Mr and Mrs Briden				
						Project Title:	Park View Sarsden, Chipping Norton, OX7 6PL	Title:	Second Floor Plan & Roof Plan Proposed		
						Drawn by:	JG	Drawing No.	1913.PP02		
						Date:	1/3/2024	Rev:	-	Scale:	1:100

**BOWEN**  
ARCHITECTS  
26 STORE STREET  
LONDON WC1E 7BT  
020 7625 5373 07831105360  
projects@bowenarchitects.co.uk