
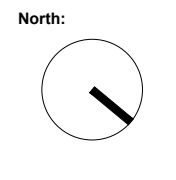


© Christopher Bowen
This drawing and any design hereon is the copyright of the Consultants and must not be reproduced without their written consent. All drawings remain the property of the Consultants. Figured dimension only to be taken from this drawing. All dimensions to be checked on site. Consultants to be informed immediately of any discrepancies before work proceeds.

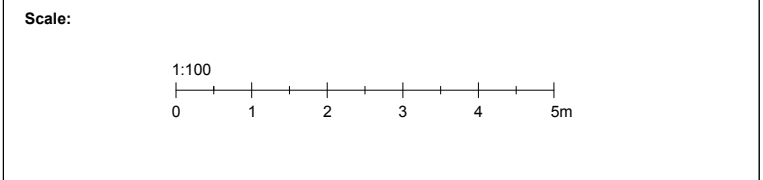

Rev:	Date:	Detail:

Client: Mr and Mrs Briden	
Project Title: Park View Sarsden, Chipping Norton, OX7 6PL	
Title: Ground & First Floor Plan Existing	
Drawn by: JG	Drawing No. 1913.EX01
Date: 1/3/2024	Scale: 1:100

BOWEN
ARCHITECTS
26 STORE STREET
LONDON WC1E 7BT
020 7625 5373 07831105360
projects@bowenarchitects.co.uk