

REVISIONS	DATE	NOTES
REV-A	07/03/22 JAA	PLANNING REQUIREMENTS
REV-B	14/02/23 JAA	TITLE BLOCK AMENDED
REV-C	16/05/23 JB	RENDERED ELEVATION FINISHES FROM PLANNERS COMMENTS
REV-D	19/05/23 JB	RENDERED ELEVATION UPDATED WITH BIRD BOXES
REV-E	25/10/23 MTL	ELEVATIONS UPDATED TO REFLECT A1 2 AMENDMENTS
REV-F	09/11/23 MTL	ELEVATIONS UPDATED TO REFLECT GREGGS APPROVED ELEVS
REV-G	23/11/23 MTL	AMENDED TO SUIT NEW NMA APP
REV-H	13/12/23 MTL	AMENDED TO SUIT NMA

The designs and details on this drawing are copyright and must not be reproduced without the written permission of the designer.  
Contractors are to check all sizes and dimensions before setting out any site or shopwork. Any errors or discrepancies to be reported to the designer.



**SIDE ELEVATION**




**FRONT ELEVATION**



**REAR ELEVATION**

AC UNITS AND FREEZER ROOM  
CONDENSOR BY GREGGS SPECIALIST  
CONTRACTOR

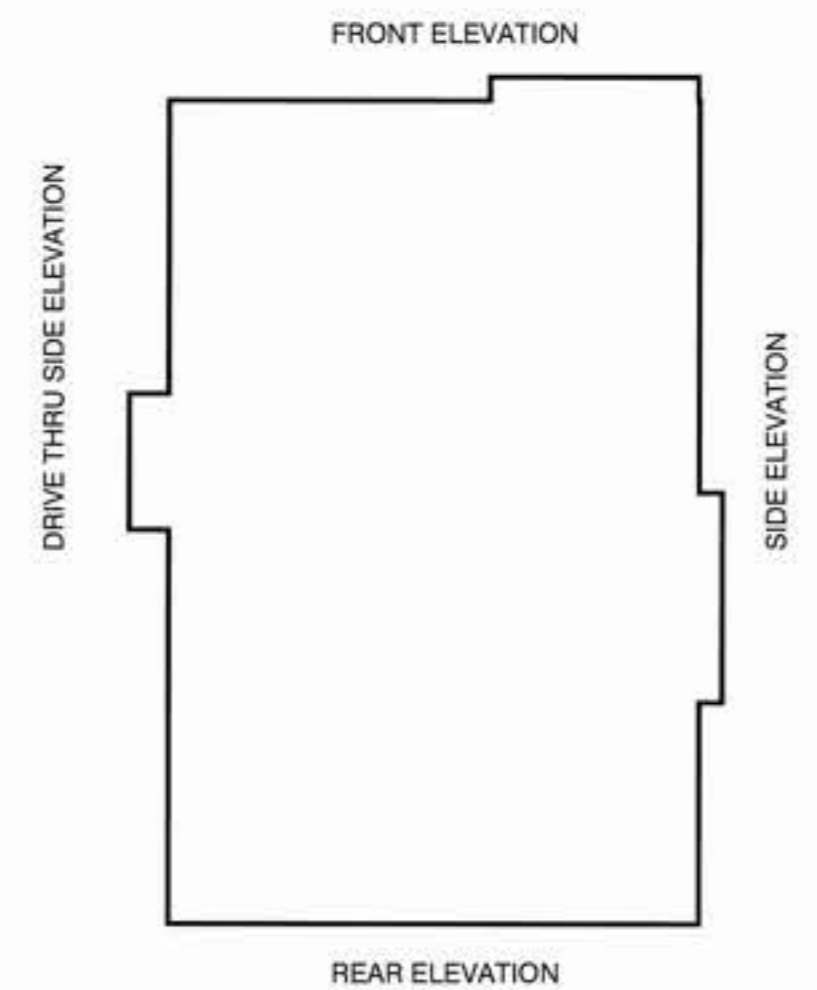

**DRIVE THRU SIDE ELEVATION**

**PLANNING**

DRAWING DESCRIPTION  
**PROPOSED ELEVATIONS (PLANNING)**

JOB TITLE  
**PROPOSED GREGGS DRIVE THRU EMERSON GREEN BRISTOL**

CLIENT  
**GREENE KING**

DRAWN BY J Asbridge	SCALE NTS
DATE FEB 2022	DRAWING NO. 2111 - 05
CHECKED	REVISION H

John Dixon & Associates Ltd,  
Unit 211  
Chambers Business Centre,  
Chapel Road,  
Oldham  
OL8 4QQ  
TEL : 0161 682 0964  
FAX : 0161 683 4105  
E-MAIL : info@johndixon.co.uk  
WEB : www.jda-design.com

**jda**  
architecture  
interior design  
project management