




Existing Site Plan



Proposed Site Plan

Notes  
 The copyright of this drawing and design is vested in the Architect and must not be copied or reproduced without written consent.  
 This drawing to be read in conjunction with the specification and other drawings  
 Do not scale to ascertain dimensions  
 All dimensions to be checked and verified on site by the responsible contractor prior to commencement of work

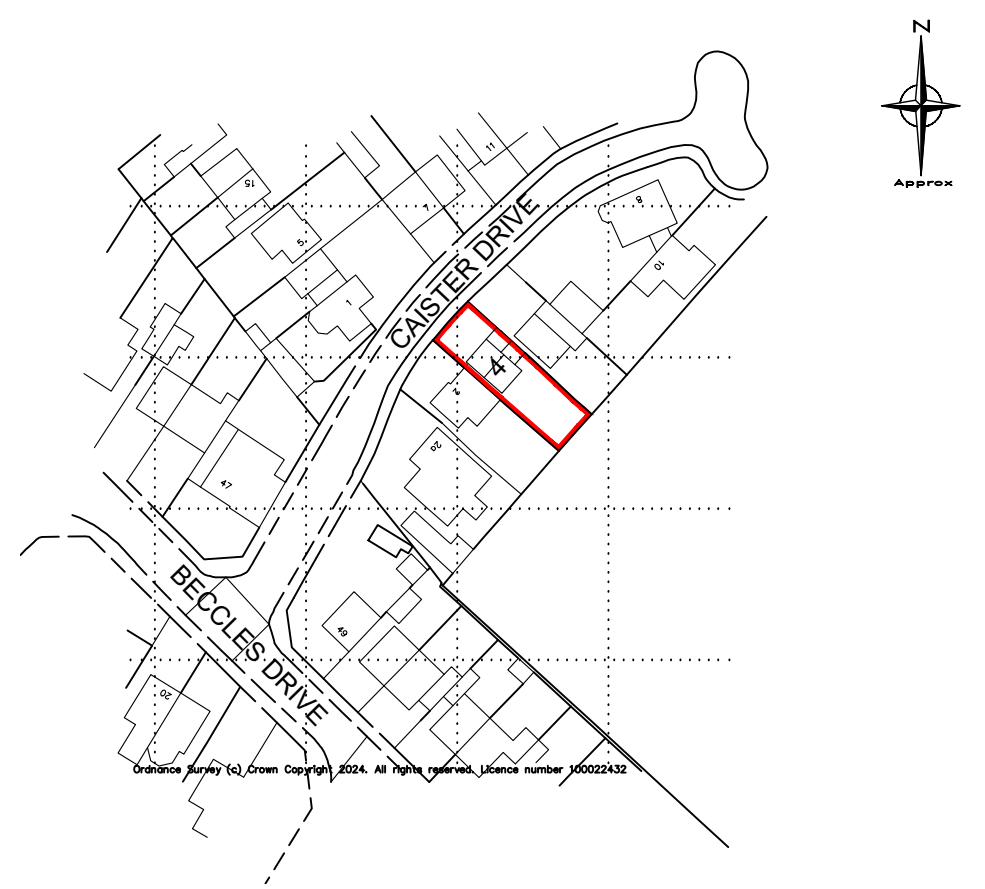

Site Location Plan  
 Scale 1:1250@A3

Rev	Details	Alt.	Date/Chk

CLIENT	Mr. & Mrs. B. Loi
PROJECT	Proposed Development at no.4 Caister Drive, Willenhall WV13 3HY

DRAWING	Site Plans
DRAWING NUMBER	Wol-299-001
REVISION	-
SCALE	1:250 @A3
DATE	DEC'23
DRAWN BY	MS
CHECKED BY	-

**Sigma**  $\Sigma$   
 Home Solutions  
 The Work Space  
 All Saints Rd, All Saints  
 Wolverhampton WV2 1EL  
 Tel: 07749 525955  
 SHS@sigma-surveying.co.uk  
 www.sigma-surveying.co.uk