




Ground Floor Plan. 1:50

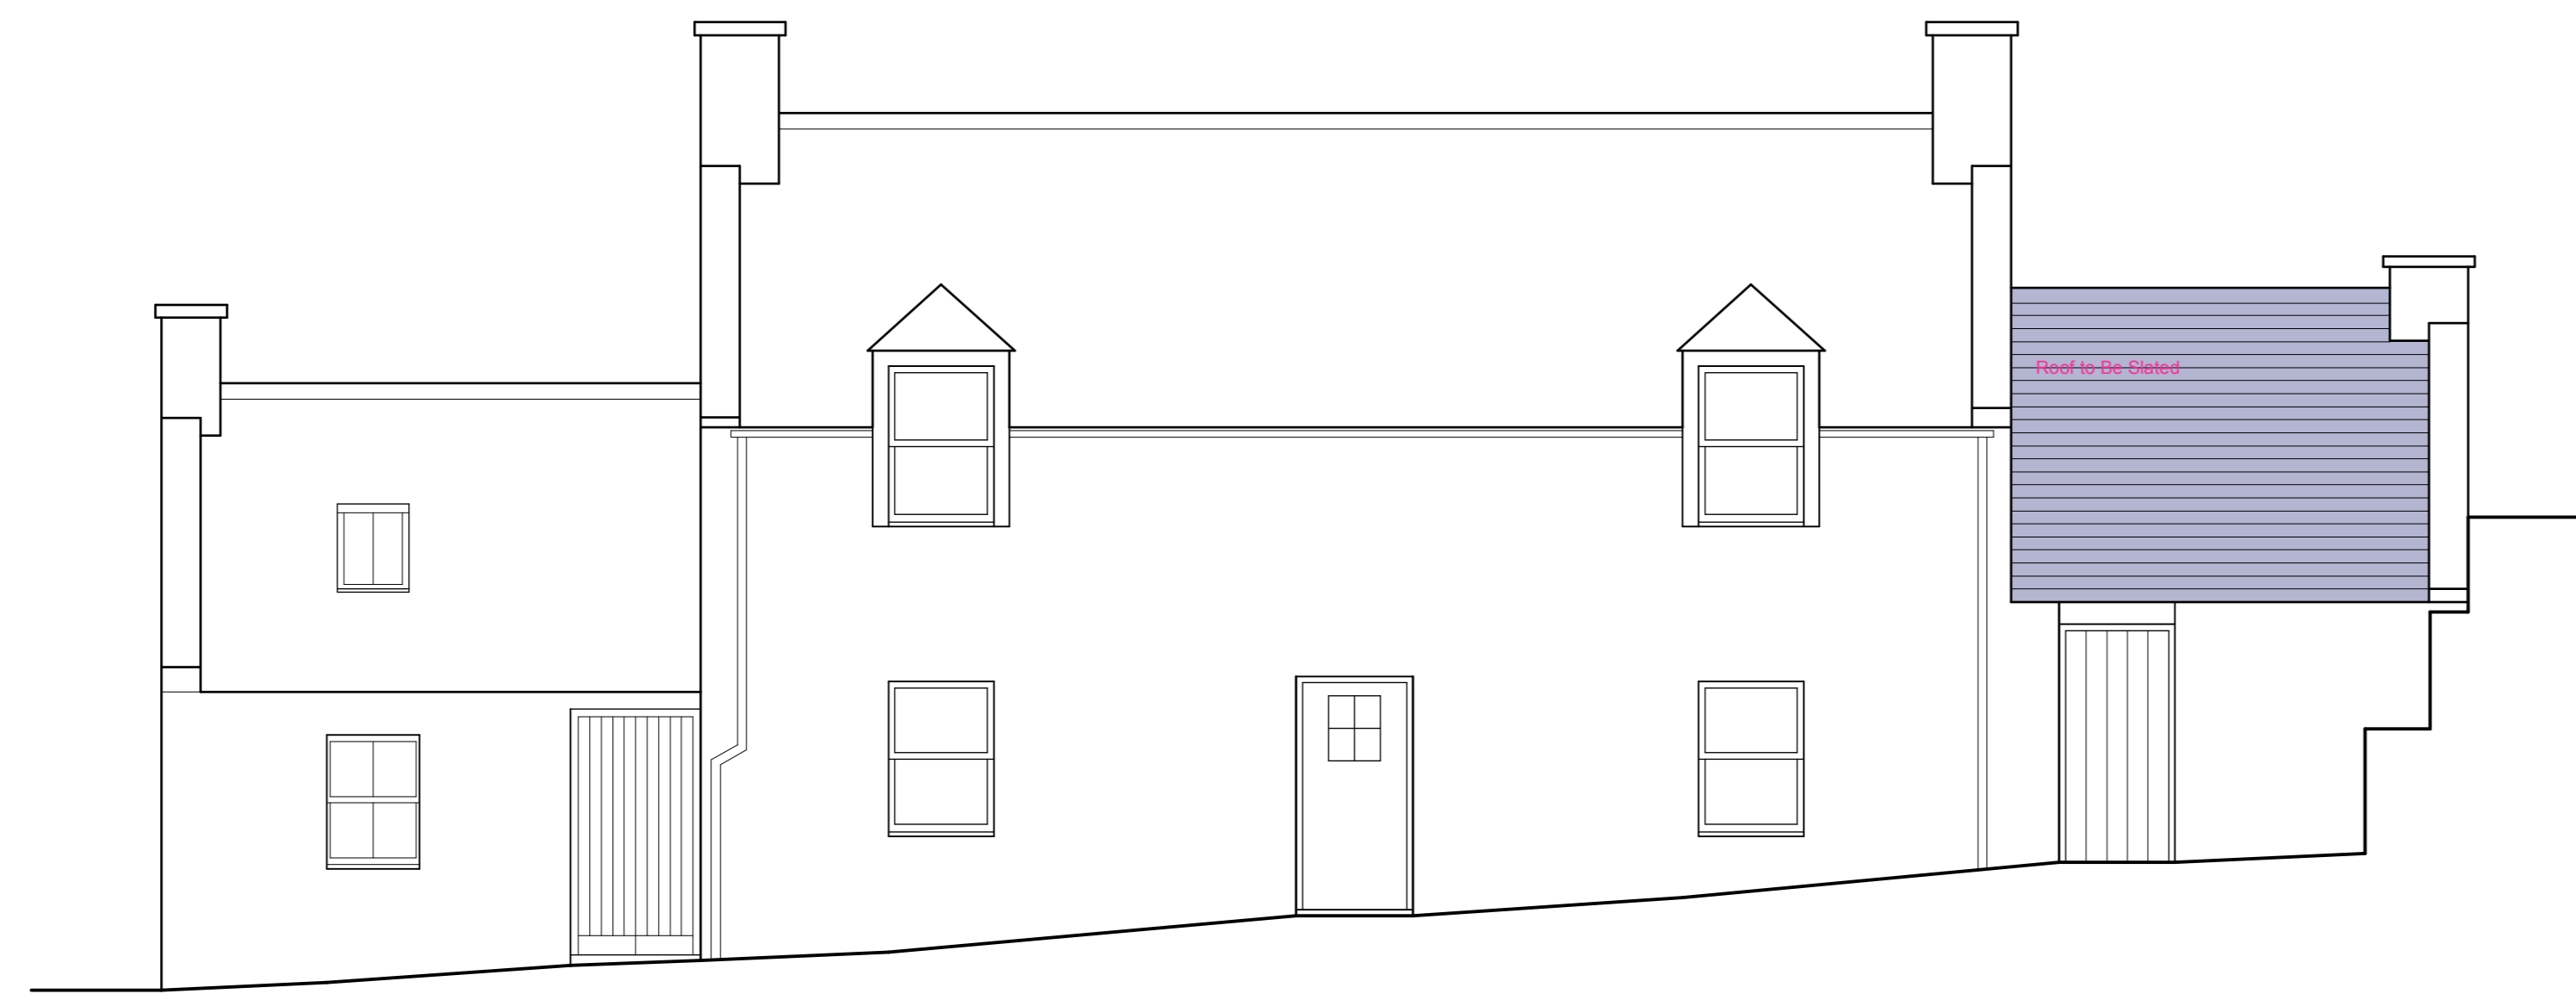


South Elevation (As Proposed). 1:50

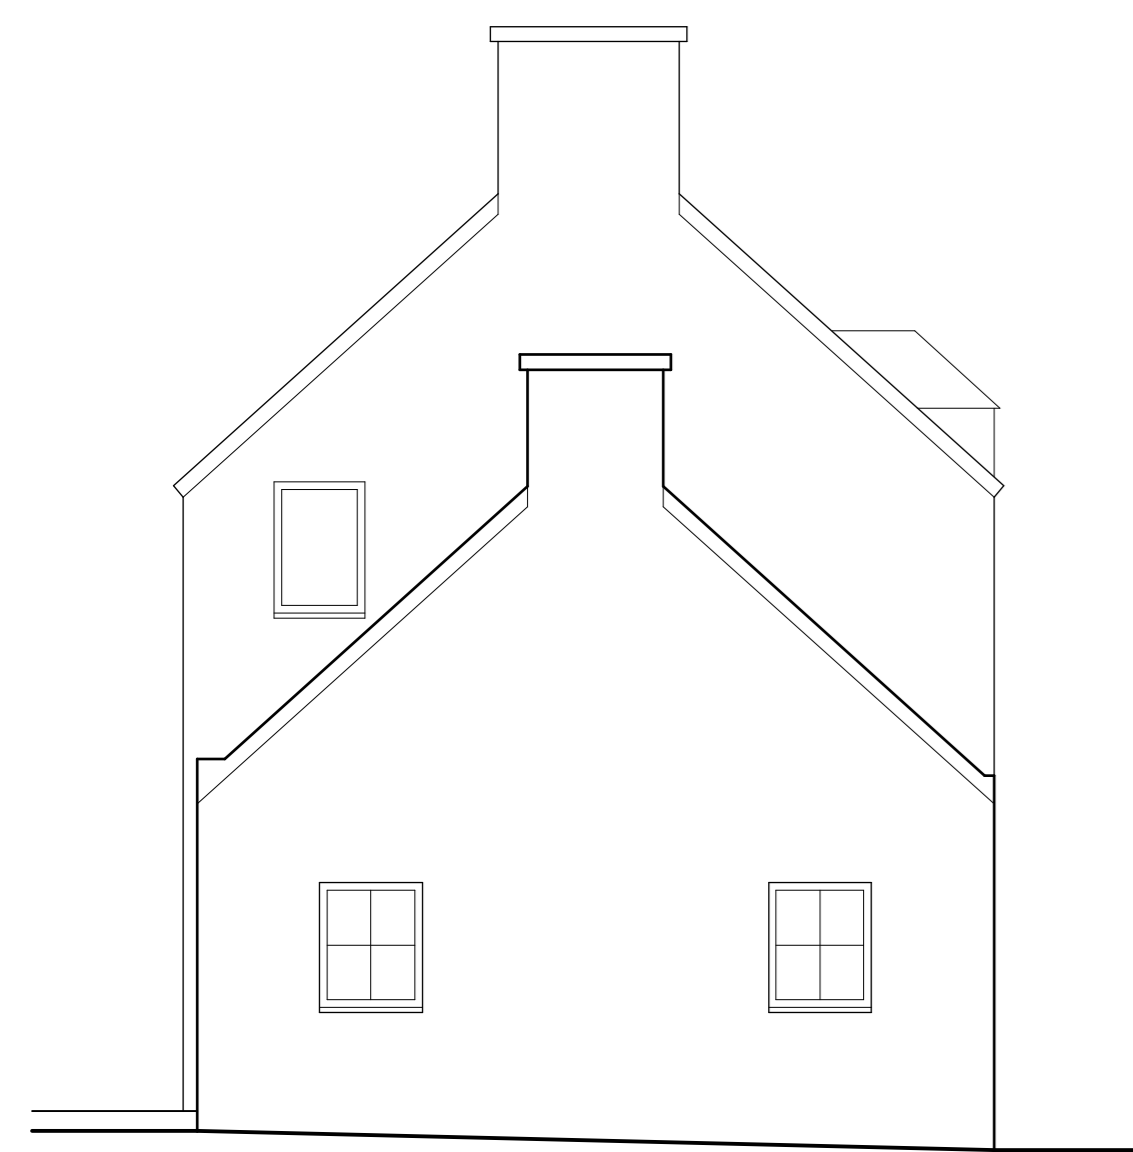


West Elevation (As Proposed). 1:50

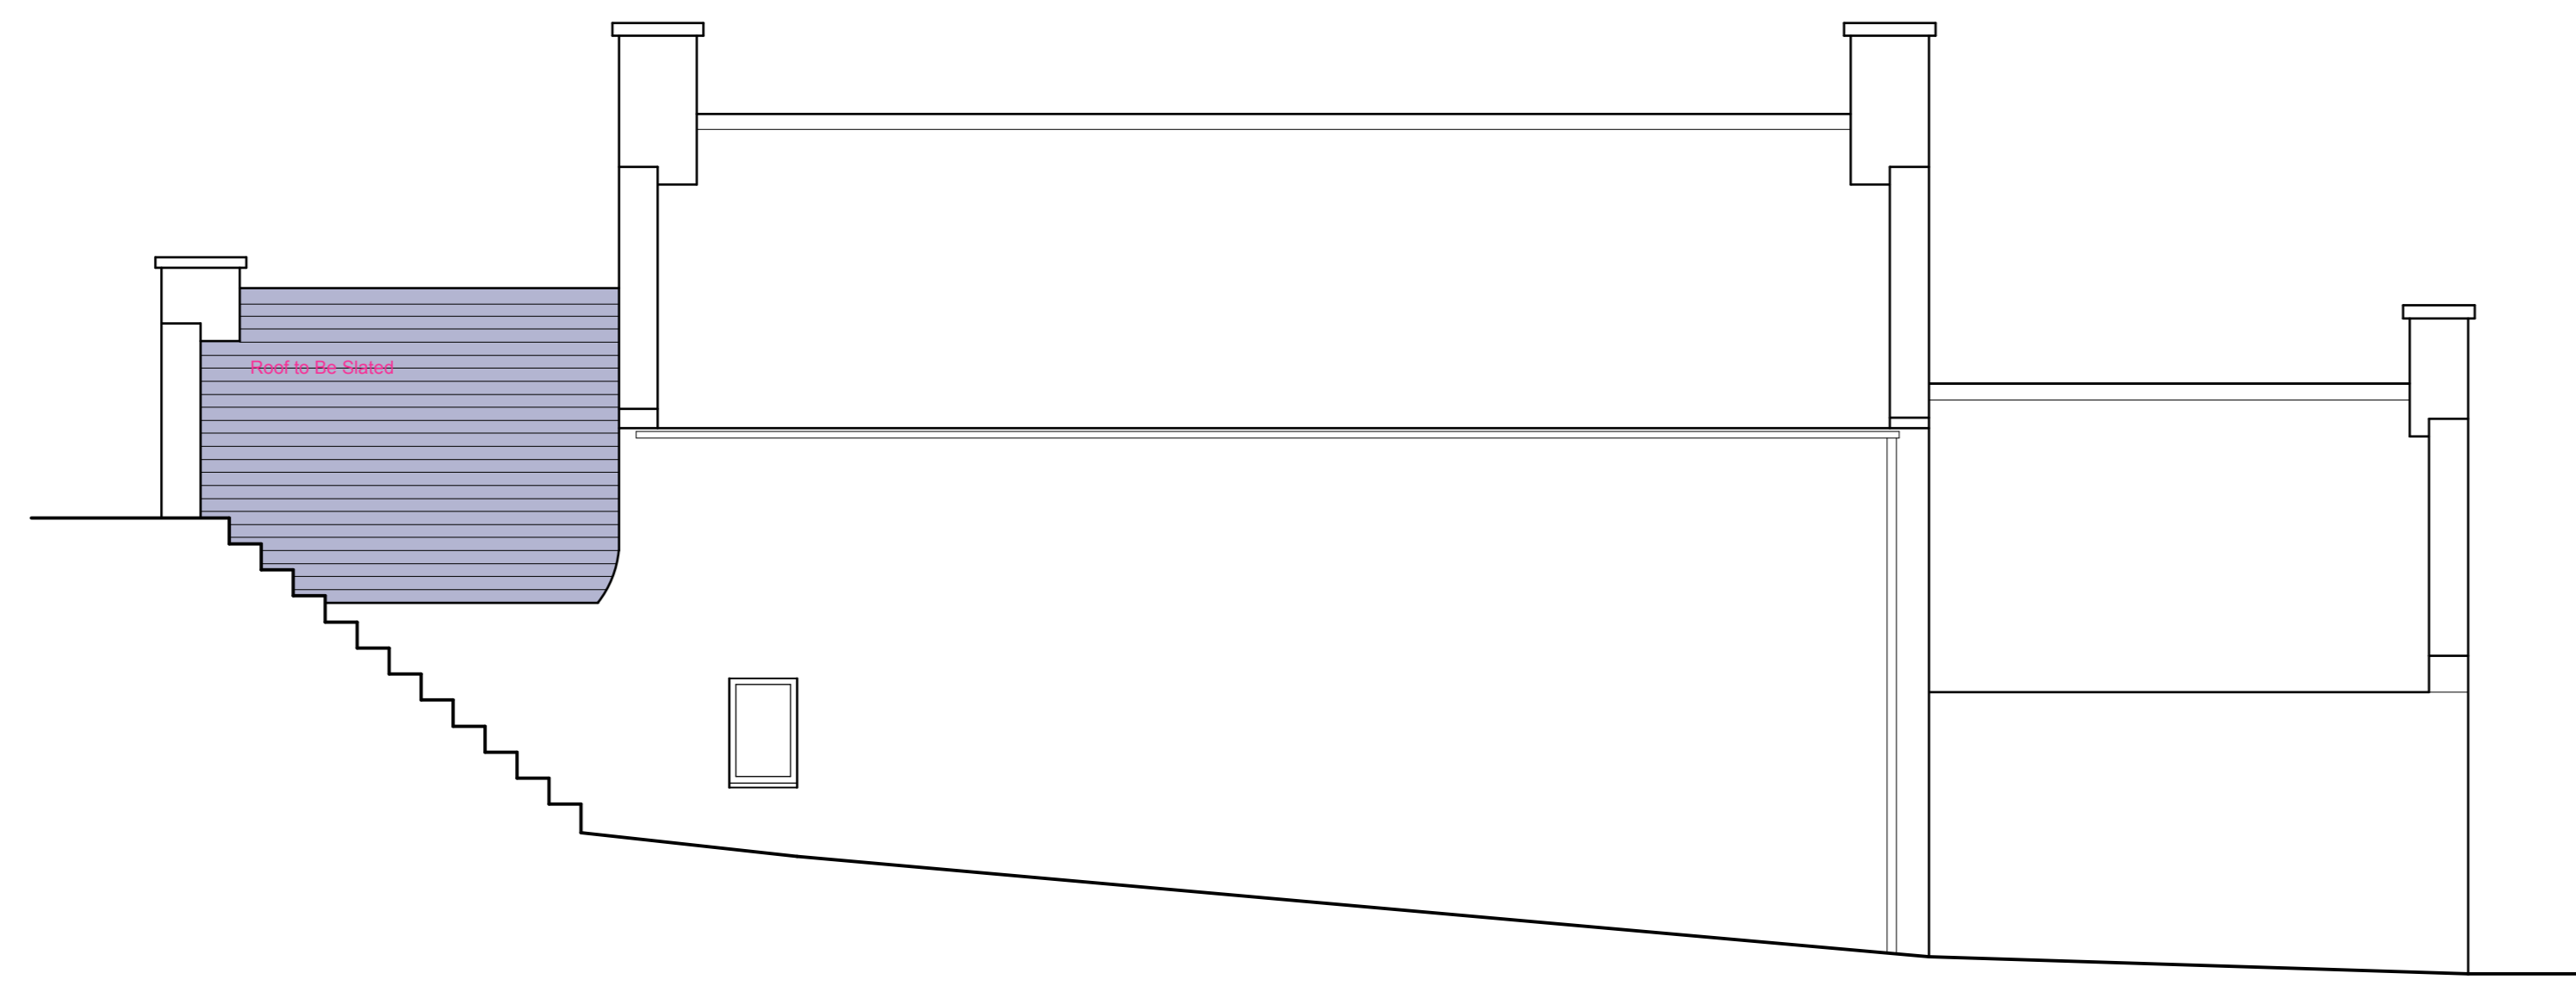

North Elevation (As Proposed). 1:50

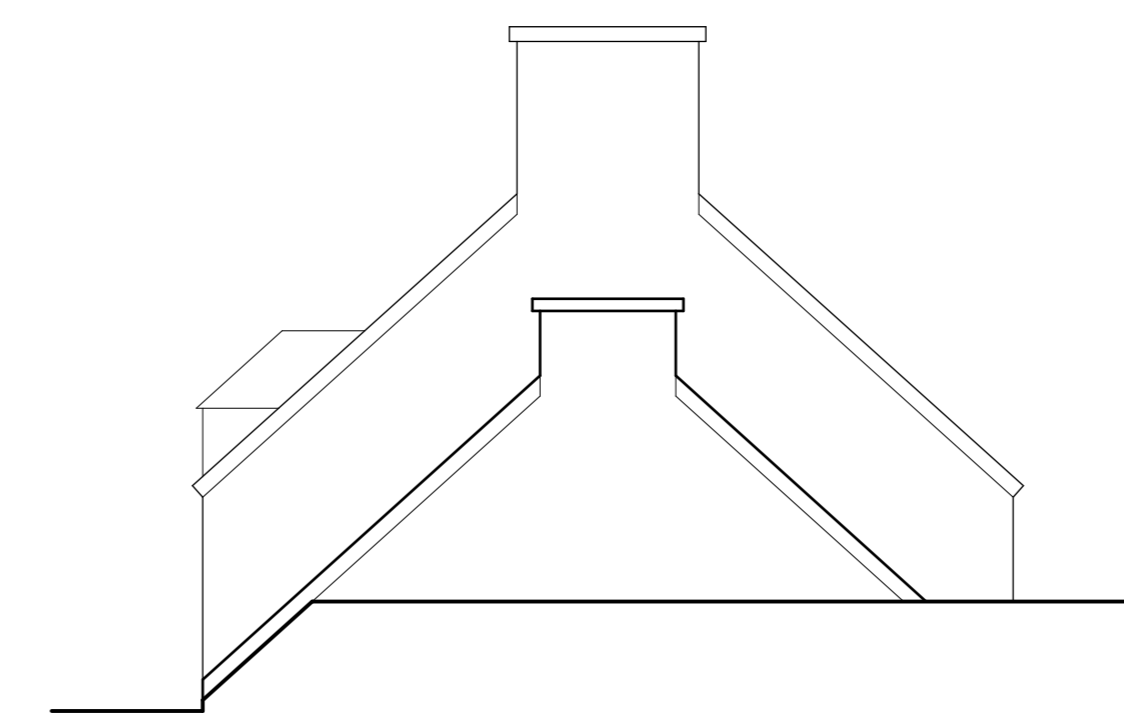

East Elevation (As Proposed). 1:50

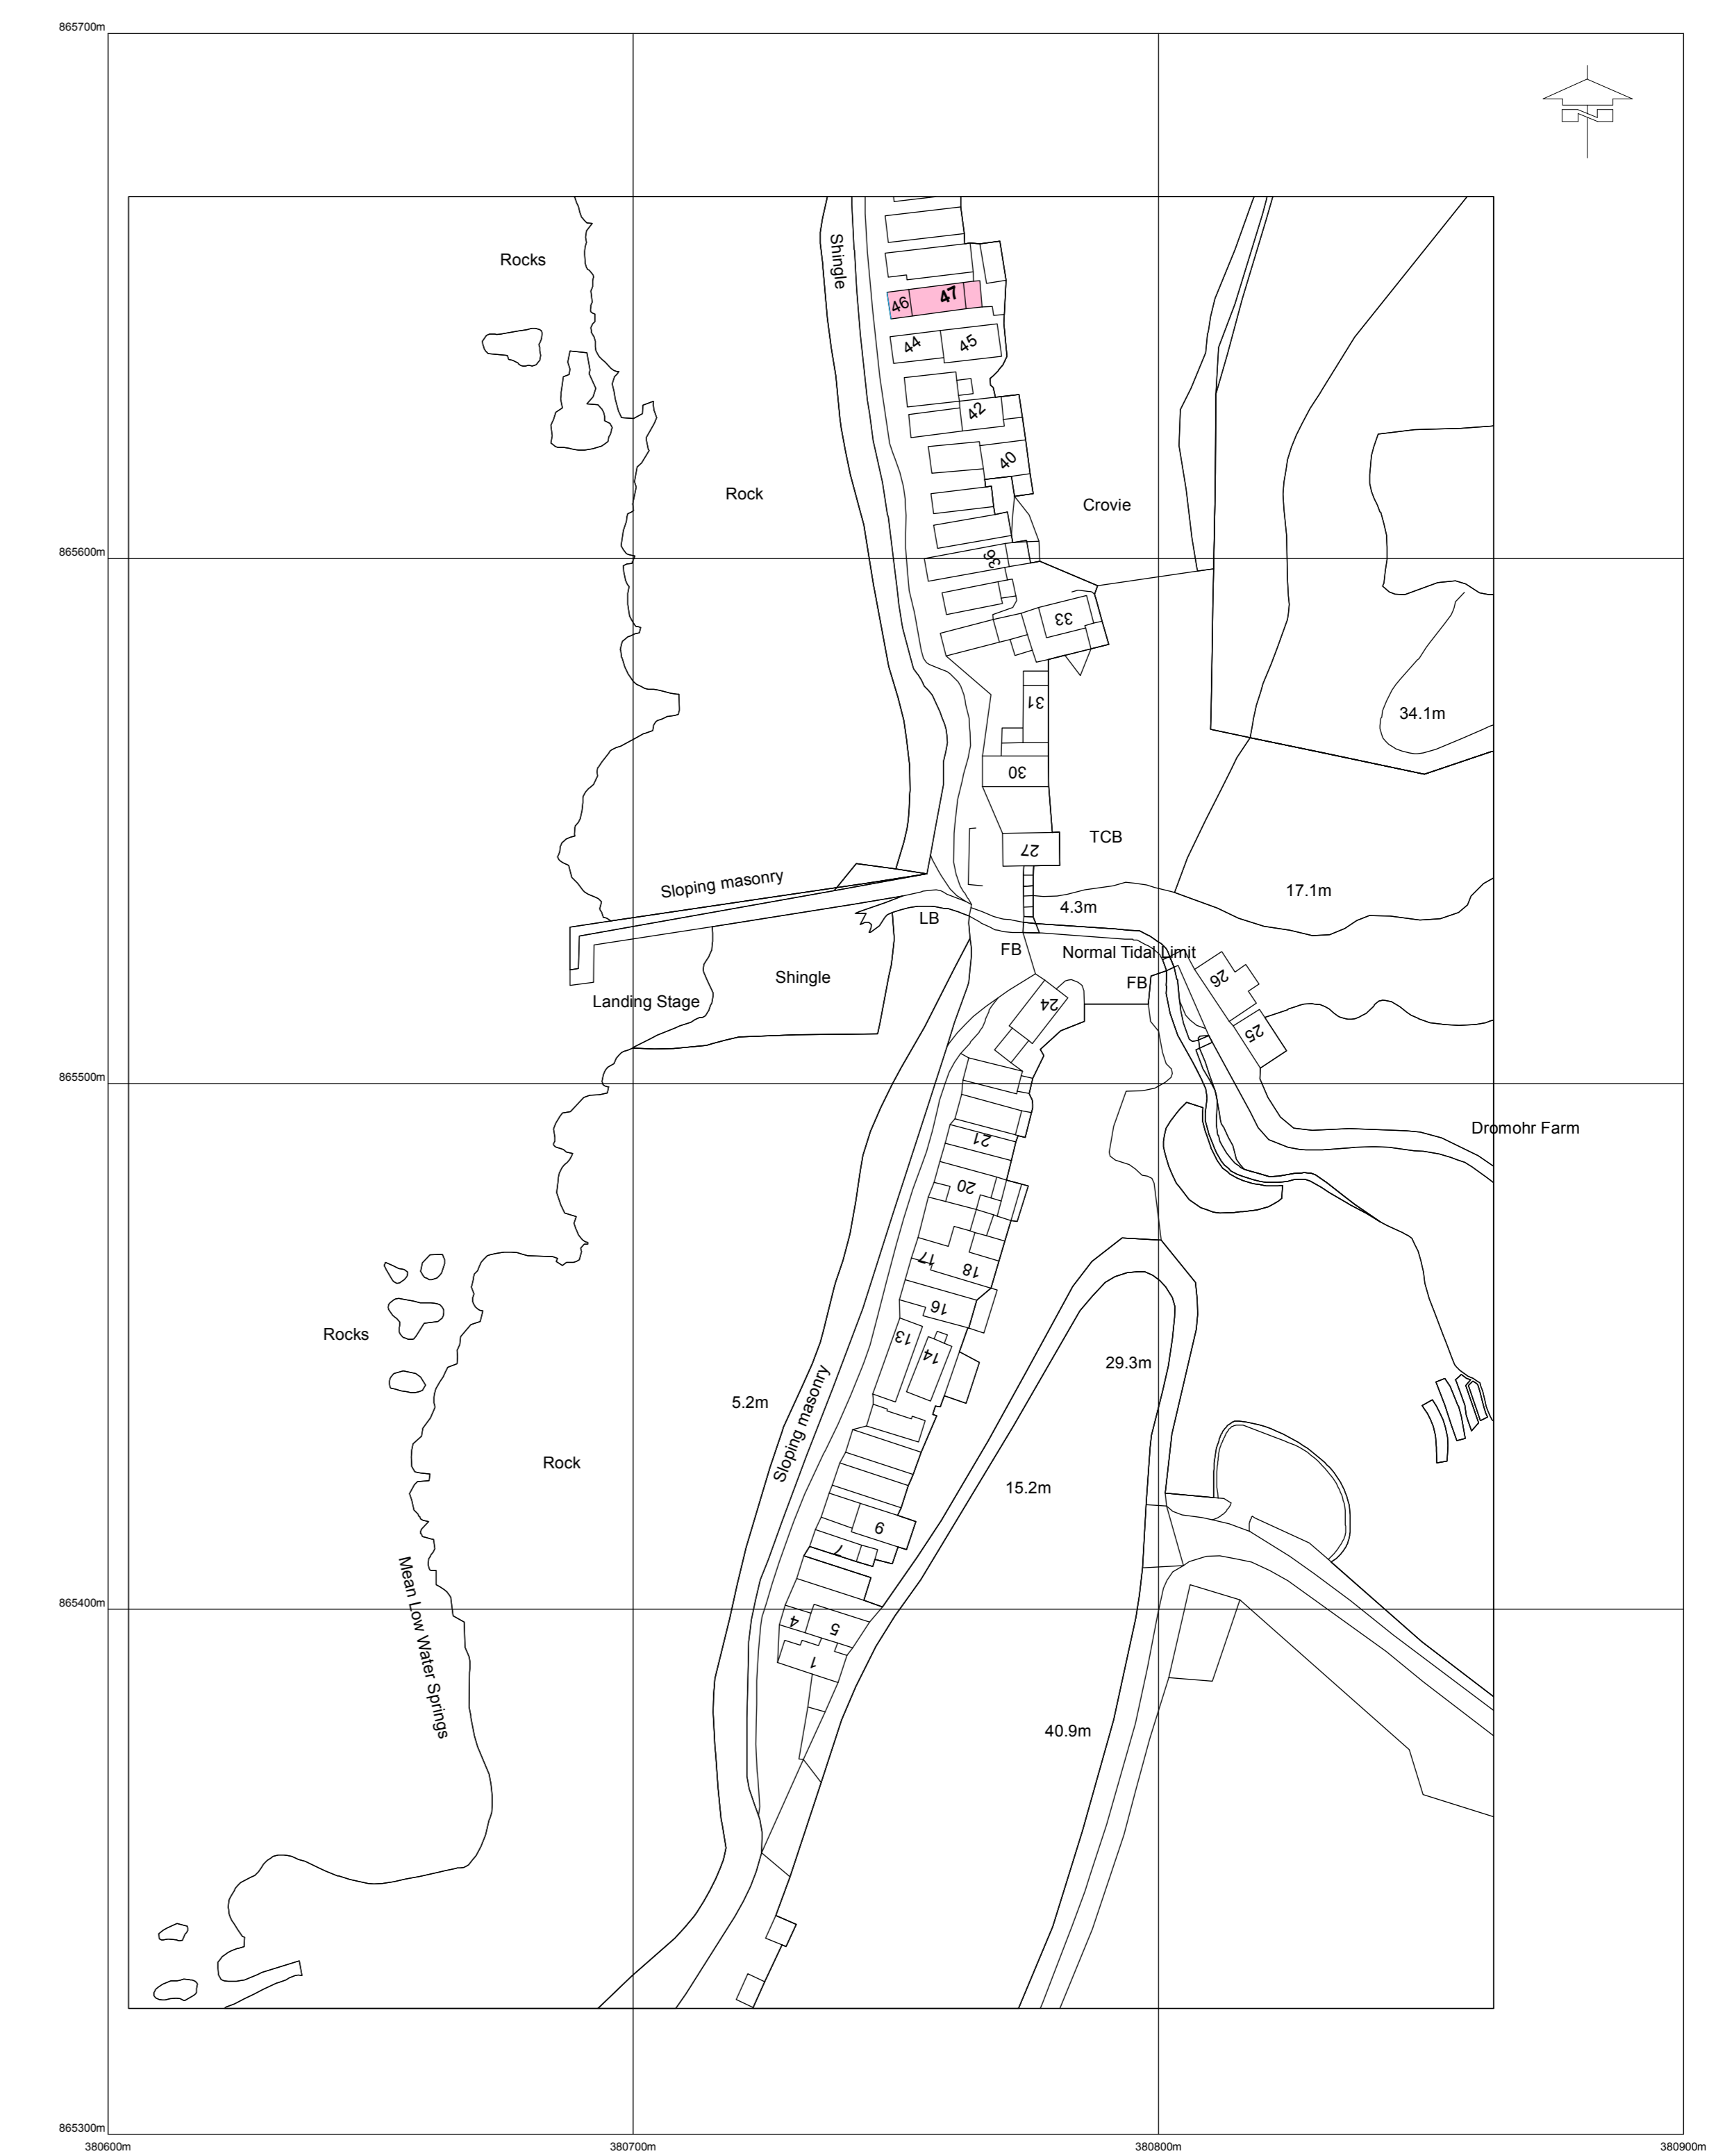

Location Plan 1:1000

FINISHES

As Existing	Roof	Profiled Sheeting
As Proposed	Roof	Slates

No	Revisions	Date	Initials

MANTELL RITCHIE
Chartered Architects

27A High Street, BANFF,
AB24 1AW
Tel: 01261 812267
Email: admin@mantellritchie.co.uk
www.mantellritchie.com

Copyright of Mantell Ritchie - Chartered Architect.

project
46 / 47 Crovie

Proposed Re-Roofing

for
Ms R West

content
Plans and Elevations

scales
1:50, 1:1000

drawn by	size	date
MFR	A0	22.11.23

ref **23099** **01**