

MATERIALS

Wall finish - N/A




Roof finish - Java Green Box Profile Cladding

Window and door finish - N/A

Rainwater goods - Galvanised Guttering & uPVC Downpipes

Rev:	Details:	Date:	By:
A	Planning Comments	Jan 24	DB

AGRICULTURAL HOLDING NO.
66/059/0021

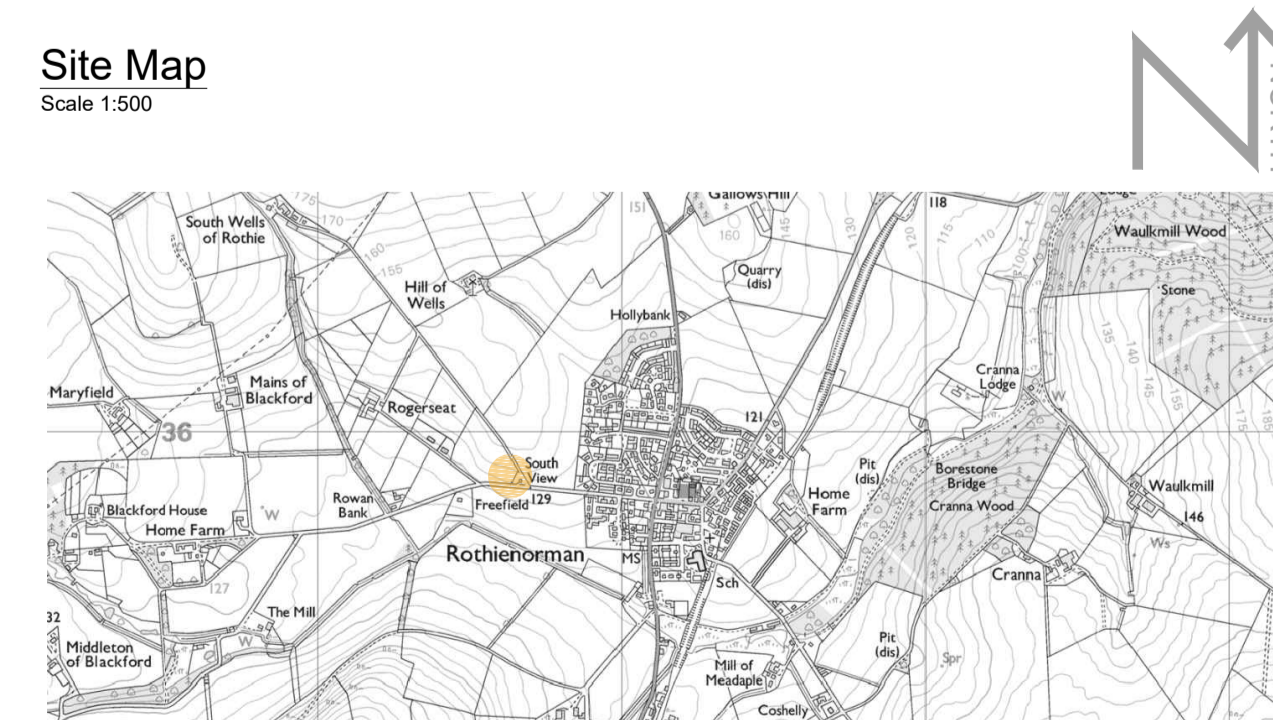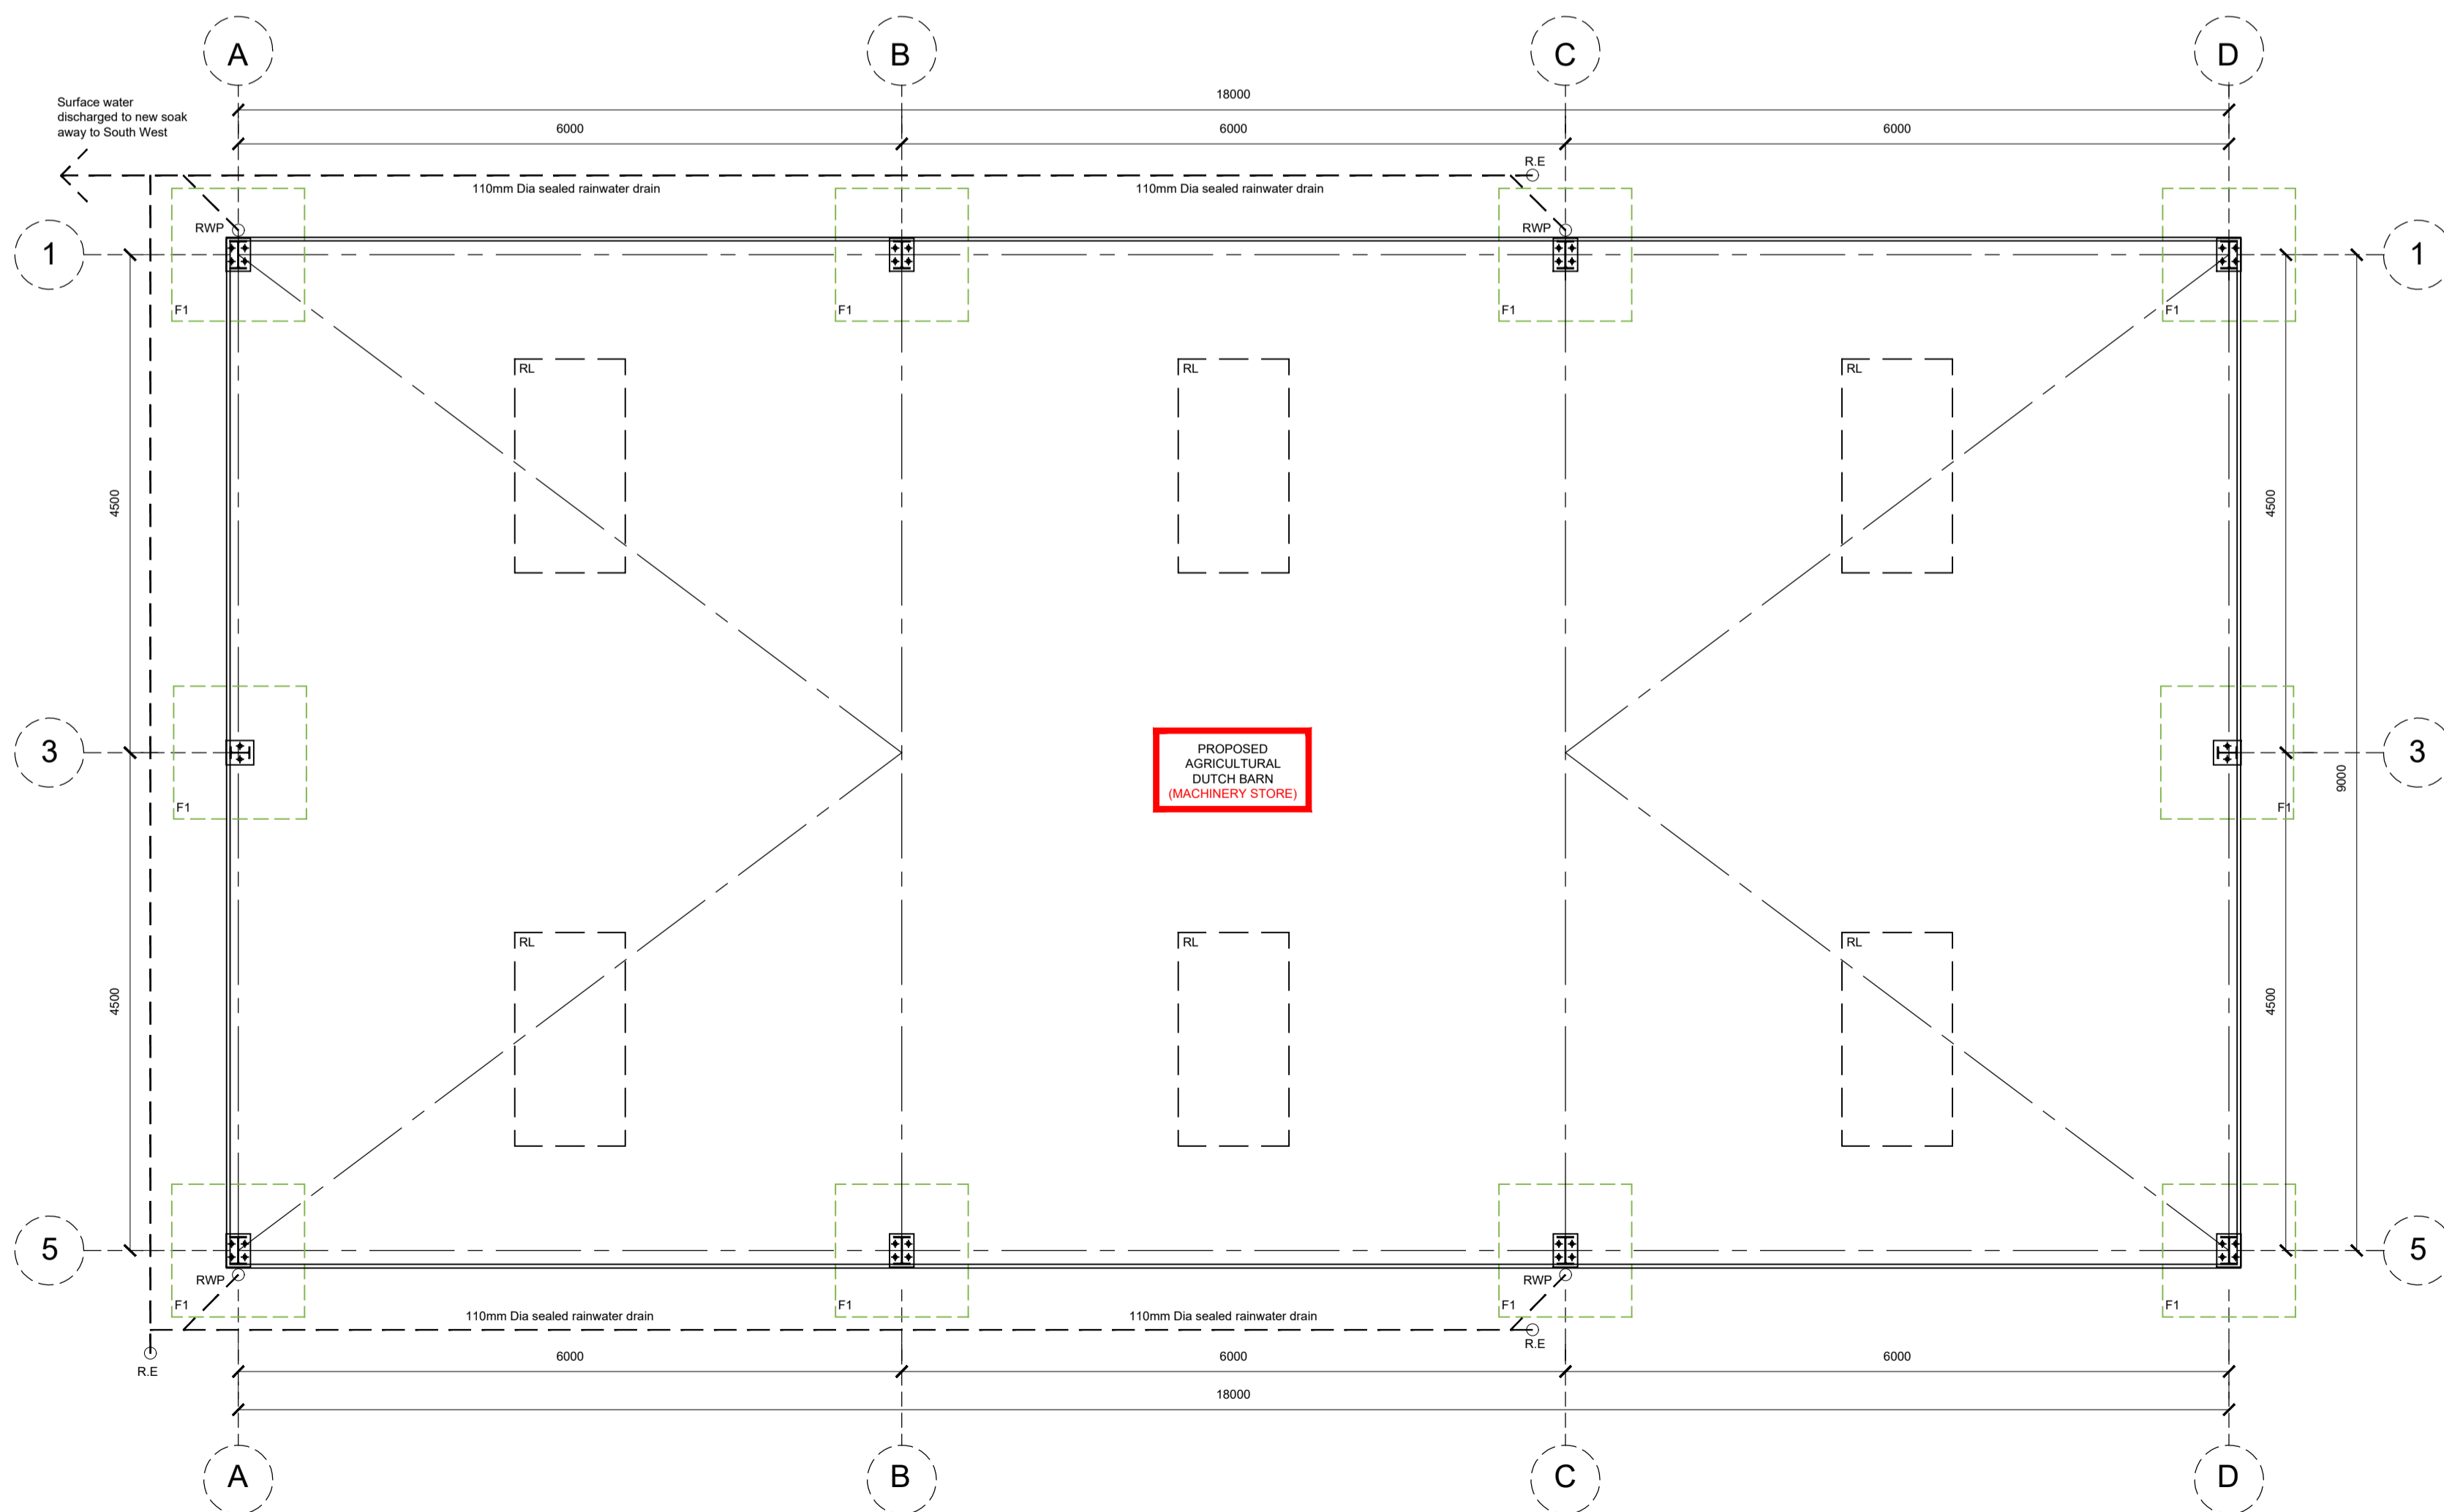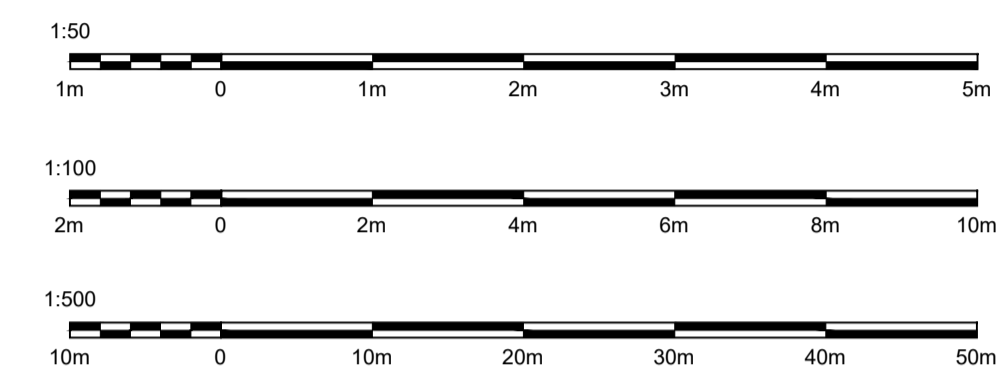

Project
Proposal for New Agricultural Dutch Barn (Machinery Store)

At: Southview
Rothienorman
Inverurie
Aberdeenshire
AB51 8YJ

For: Derek Beaumont

Drawing
Floor Plan, Elevations, Section & Maps

Scale	As noted @ A1	Date	December 2023
Revision	A	Dwg No	3043-010

1-01464 841113 | e-office@johnwinkdesign.co.uk
Midtown of Foudland | Glens of Foudland | Huntly | Aberdeenshire | AB54 6AR

Note
Dimensions must not be scaled from this drawing. If in any doubt - ask! All dimensions to be checked prior to work commencing or prior to any components being manufactured. Any discrepancy to be reported. All work and material to comply fully with all current British Standards Codes of Practice, building regulations, IEE regulations and all HSE acts.

This drawing is copyright of John Wink Design. ©