


This scheme is subject to Town Planning and all other necessary consents. Dimensions, areas and levels where given are only approximate and subject to site survey. All dimensions are to be checked on site. All feasibility studies are subject to full site survey. This drawing is to be read in conjunction with all relevant consultants and/or specialists drawing/documents and any discrepancies or variations are to be notified to the architects in writing before the affected work commences. All queries relating to design of structural elements are to be referred to the structural engineering consultant for resolution. The workmanship and materials of all trades and building operations shall comply with the recommendations of British Standard (BS)8000 parts 1-16 inclusive and with Approved Document to support Regulation 7 1999 edition (incorporating 2000 amendments) of the Building Regulations 2010. All design and construction is to be in accordance with the Construction (Design and Management) Regulations 2007.


Rev	Date	Description
-----	------	-------------




FRONT  
Scale @ 1:100

 

SIDE


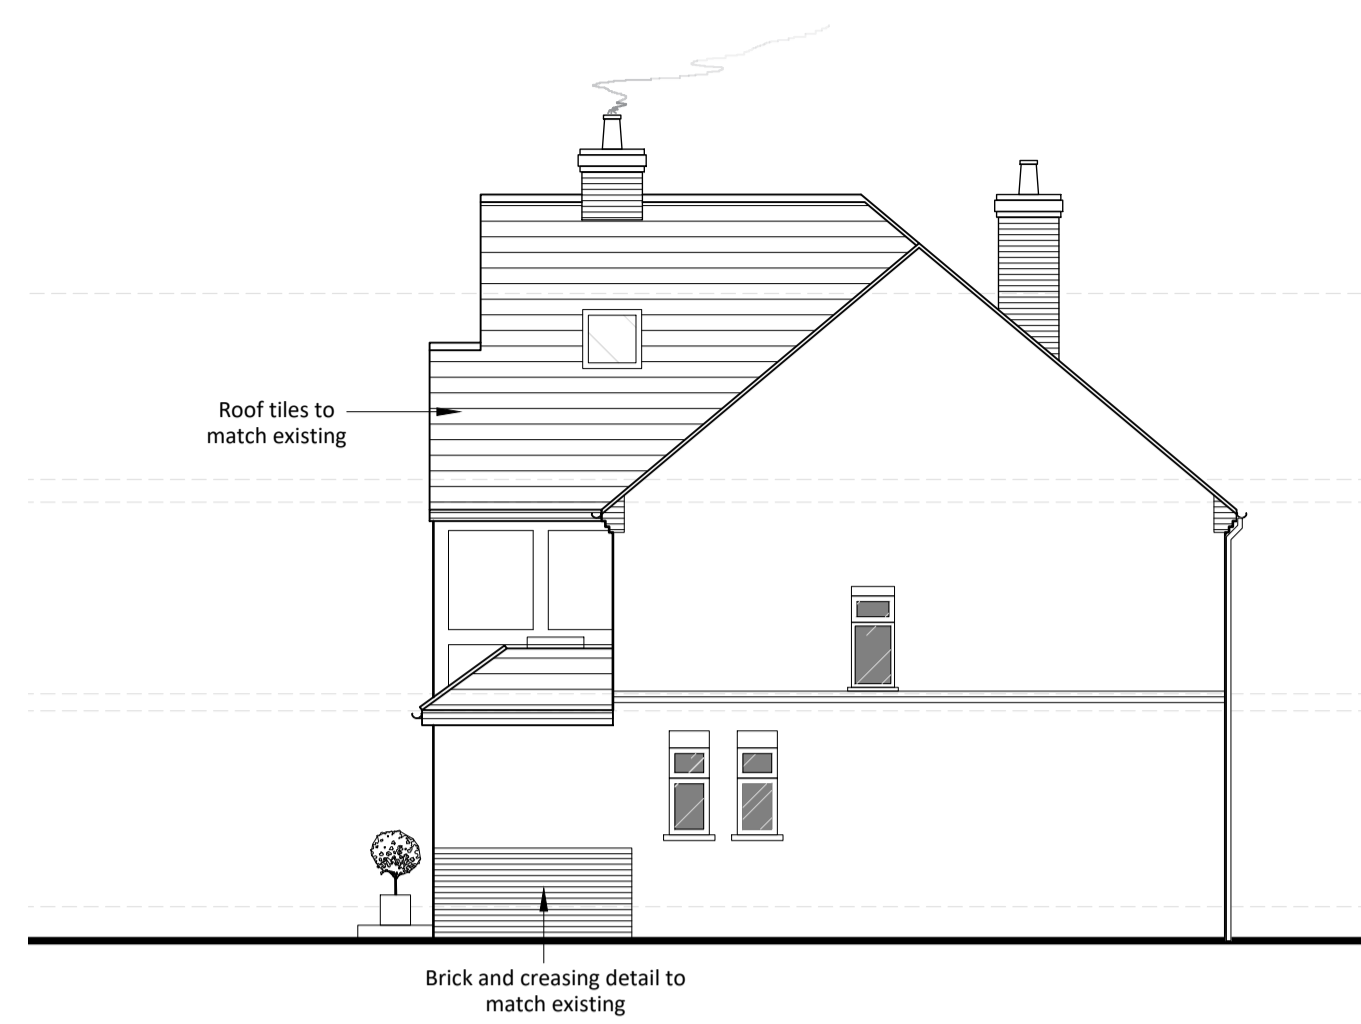


SIDE

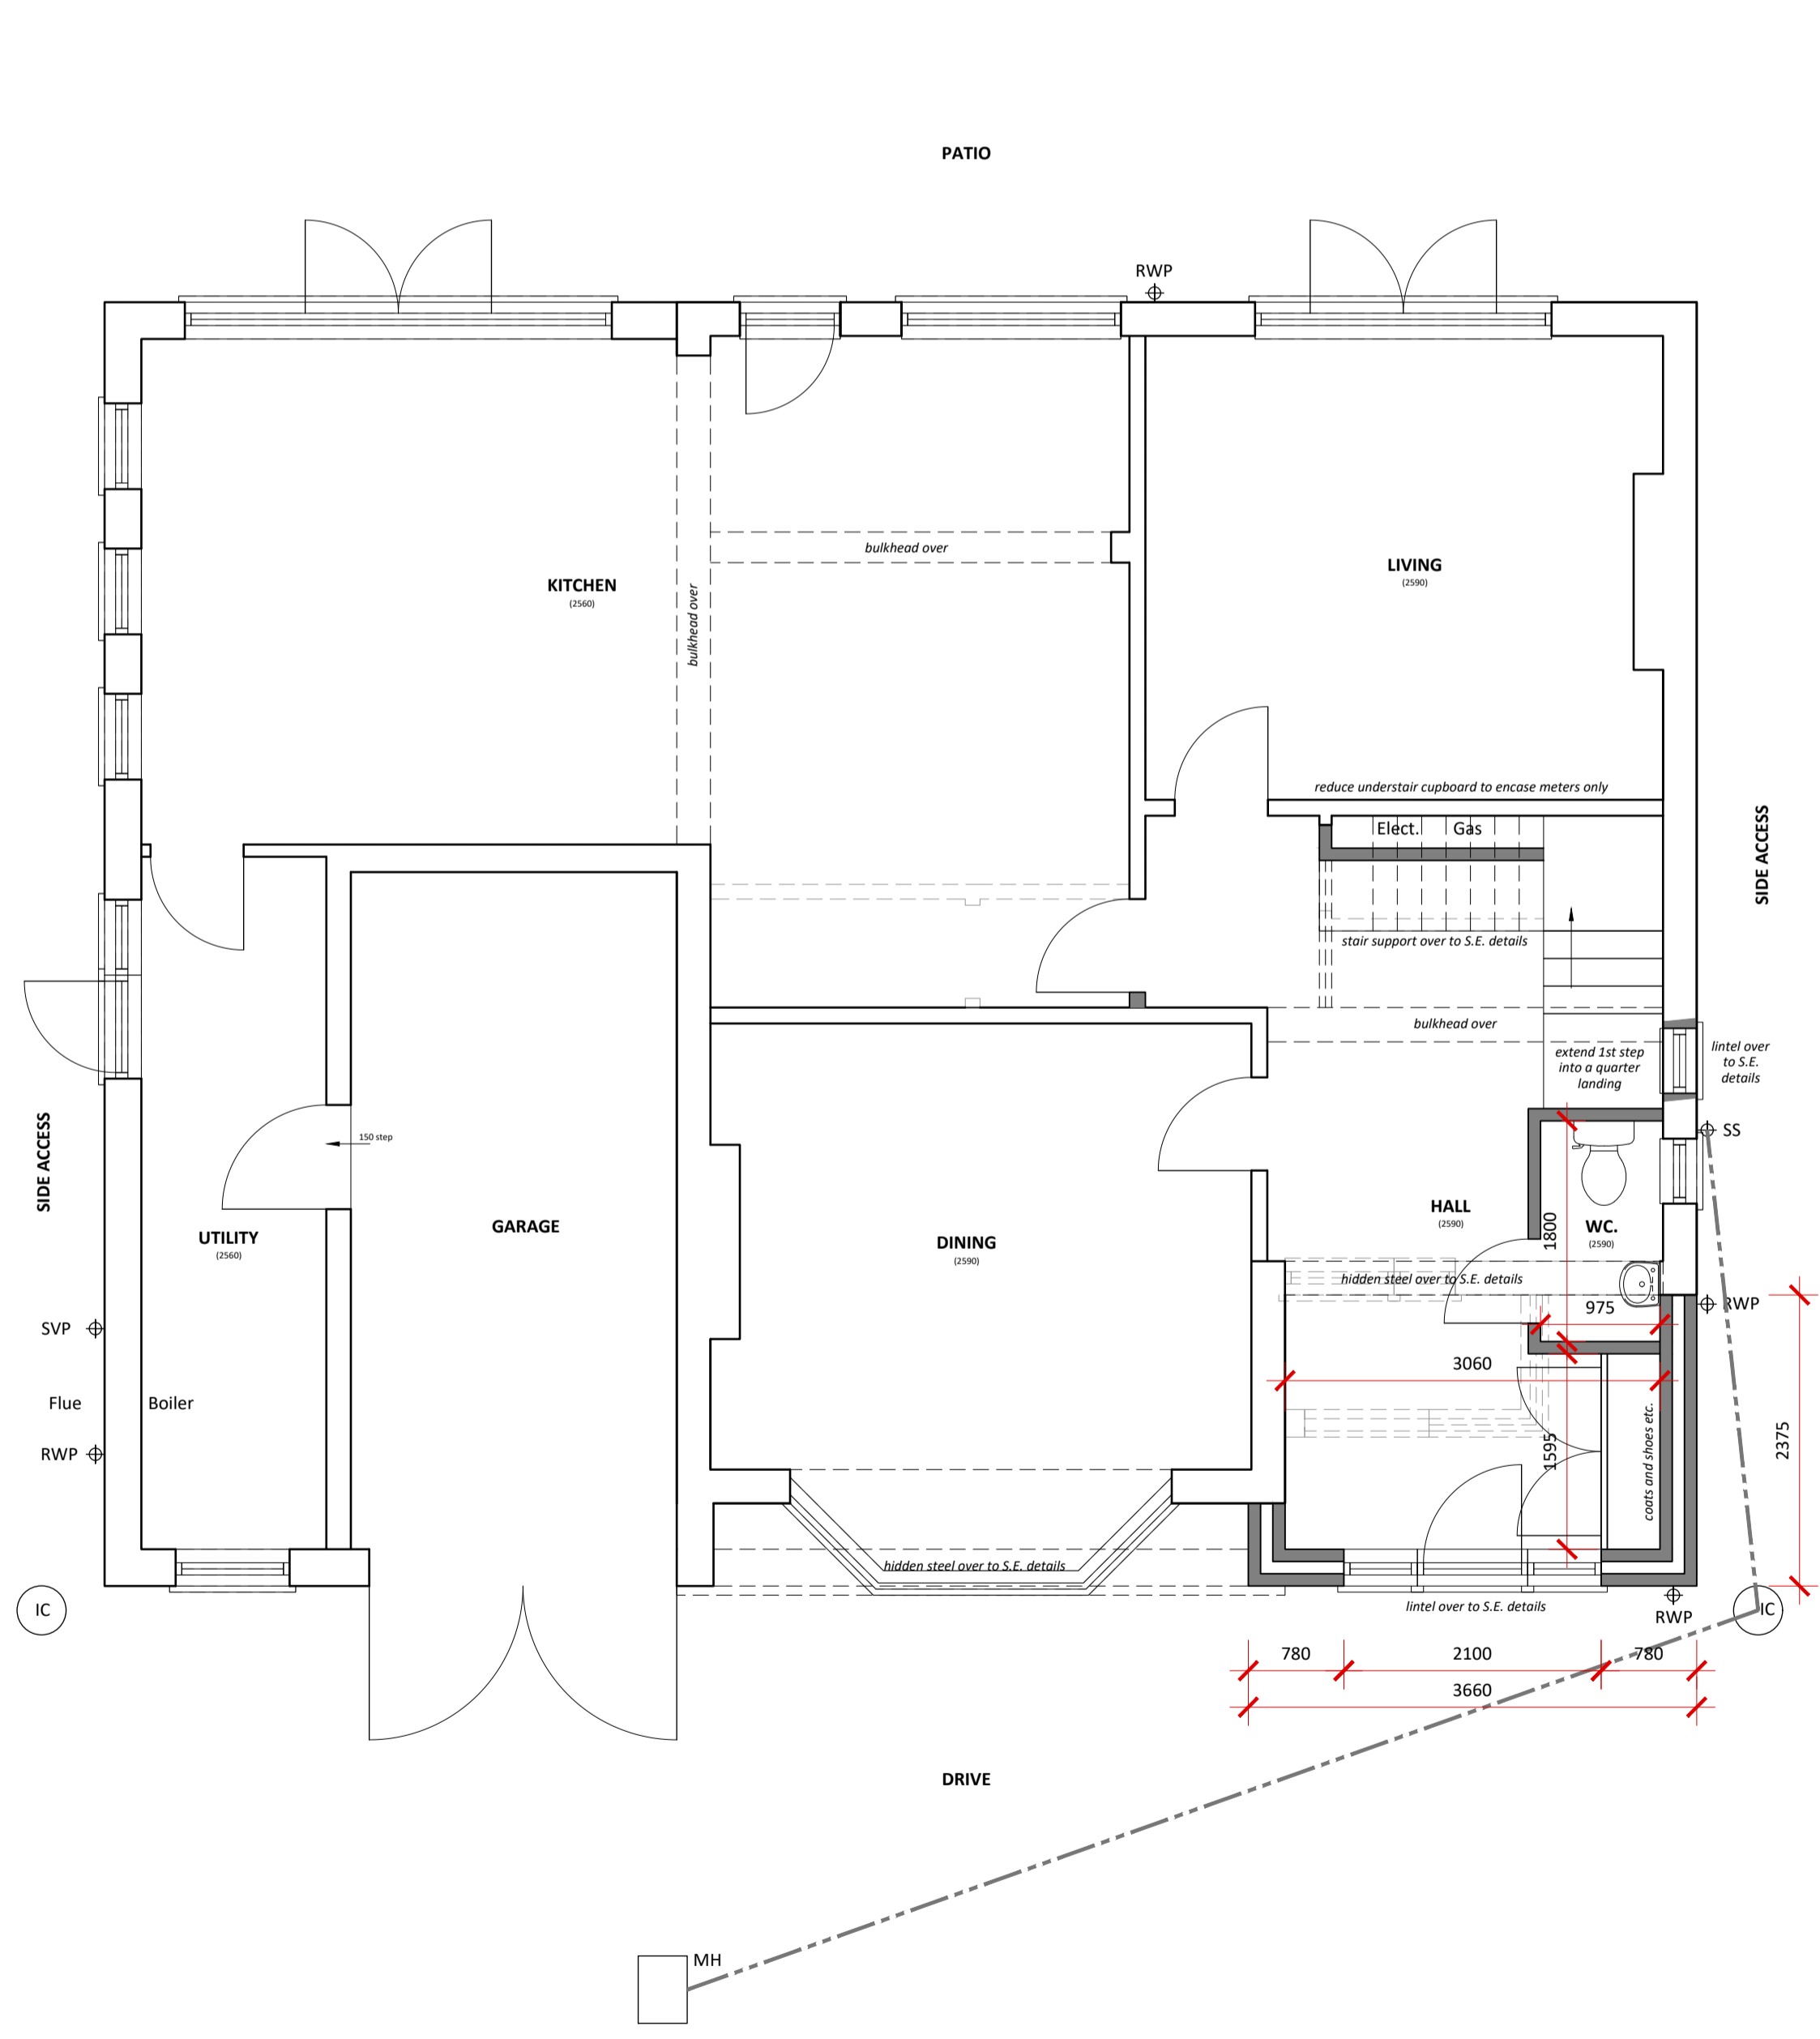


GROUND FLOOR PLAN

Scale @ 1:50

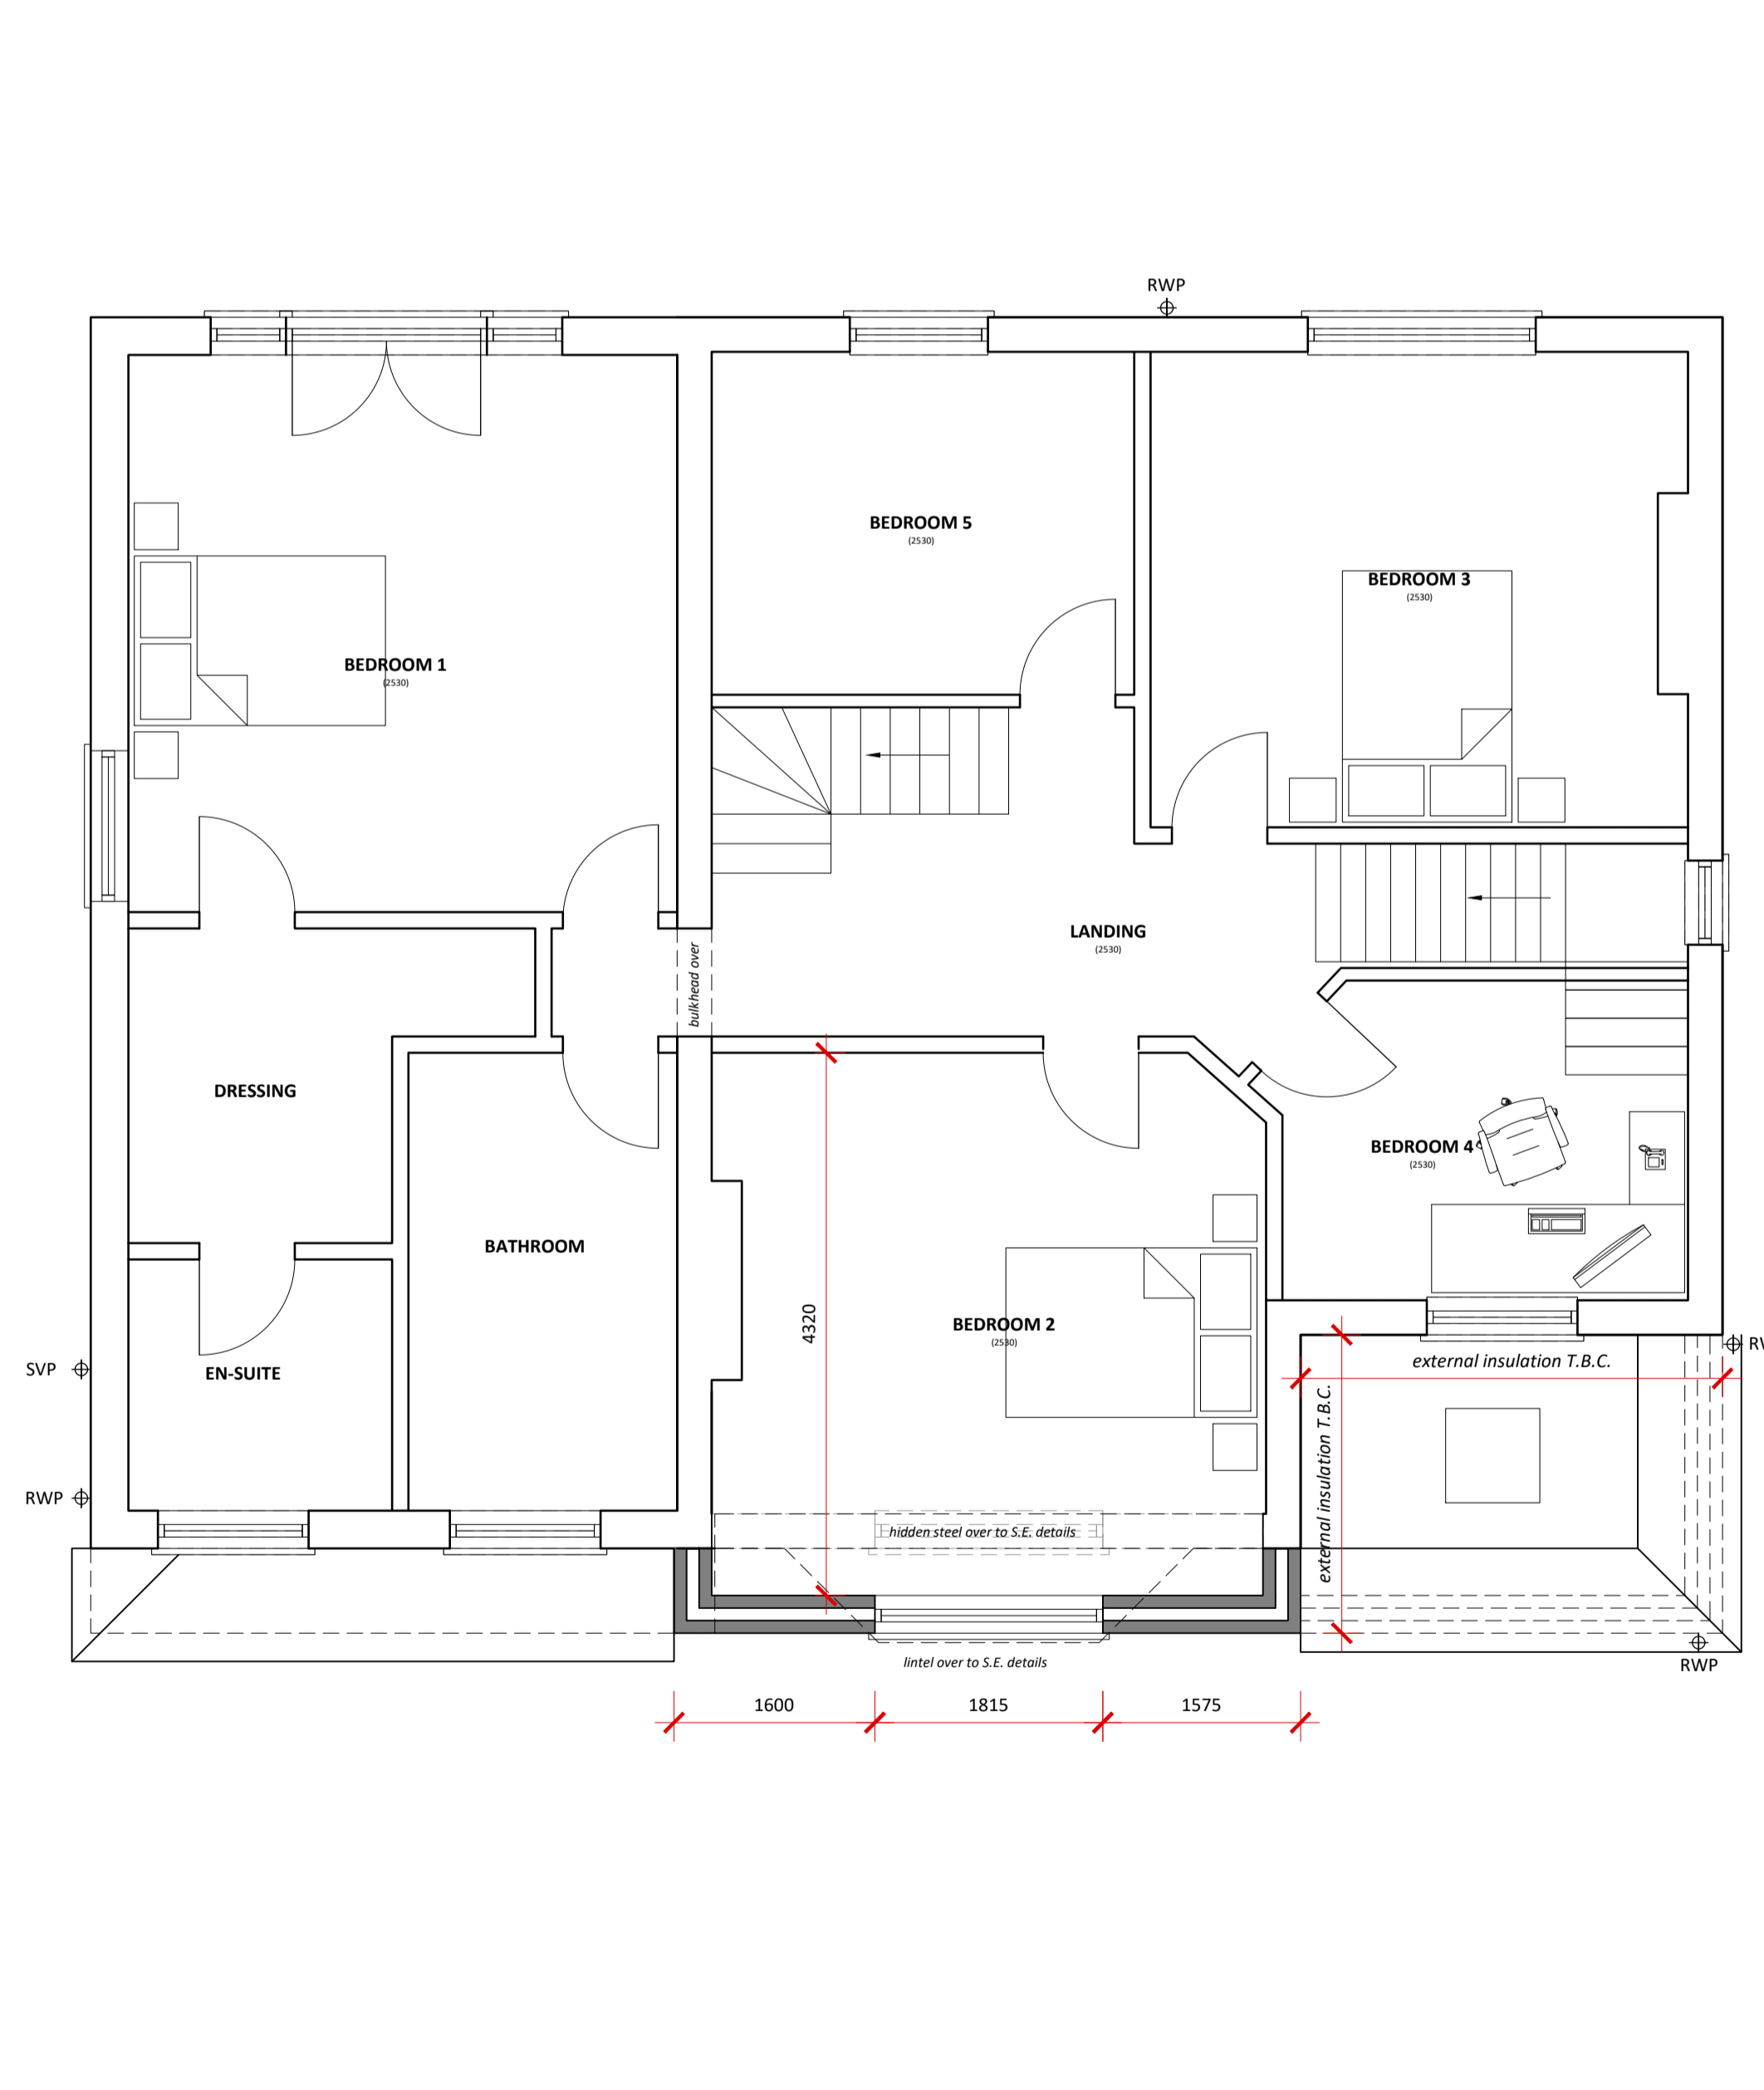 

FIRST FLOOR PLAN

Scale @ 1:50

 

**RJB** Architect  
RJB Architect  
146 Main Road  
Danbury  
Essex  
CM3 4DT

T 07979 570036 W www.RJBarchitect.com E richard@RJBarchitect.com

**PLANNING** arb

Client  
Mr & Mrs Terry

Project  
75 Mount Crescent  
Brentwood  
Essex

Drawing Title  
Proposed Plans & Elevations

Drawn	Date	Checked	Scale @ A1
RJB	Sept 2023		As noted
Job No	Drawing No	Revision	Note
2023-48	03		