


**Existing Floor Plan** 

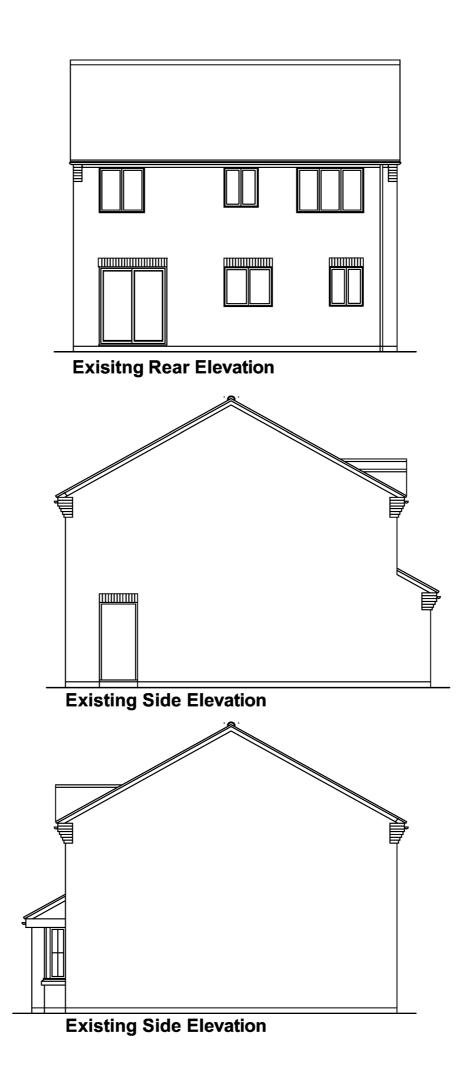

$\neg$	NI L	
Revision	NOTES	
1 10 10 0 1	11000	

DATE	REV	COMMENTS

NOTES:

DO NOT SCALE FROM THESE DRAWINGS. ALL DIMENSIONS TO BE CHECKED ON SITE.

ALL RELEVANT DETAILS, DIEMNESION & LEVELS TO BE CHECKED ON SITE

BEFORE ANY WORK IS COMMENCED.

CONTRACTOR TO COMPLY WITH BUILDING REGULATIONS & RELEVANT BRITISH STANDARDS

0m 1m 2m 3m 4m 5m

## TZ Town Planners Ltd

Job title:

Proposed Conservatory & Garage Conversion 10 Farnborough Close Corby NN18 8PW

Drawing title :

Existing Floor Plan & Elevations (PLANNING STAGE)

Scale: 1:100@A3 Date: DEC'2023

Drawing No. : 1017-001