





PROPOSED SIDE ELEVATION WITH NEW ADDITIONAL FENCE BOUNDARY  
Scale: A3@1:100

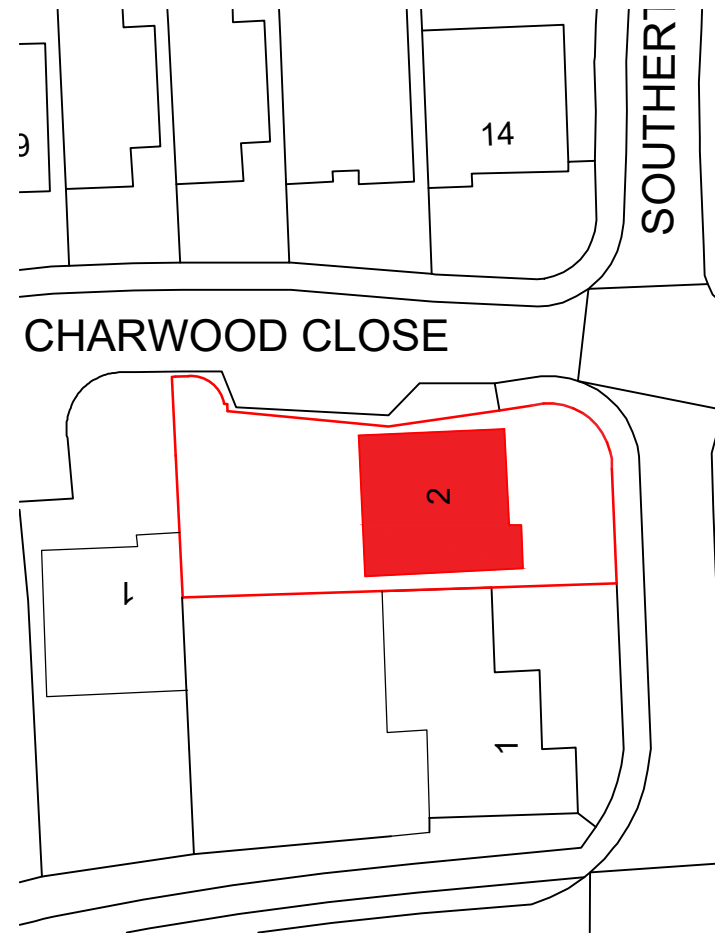


Block Plan  
Scale: 1:500

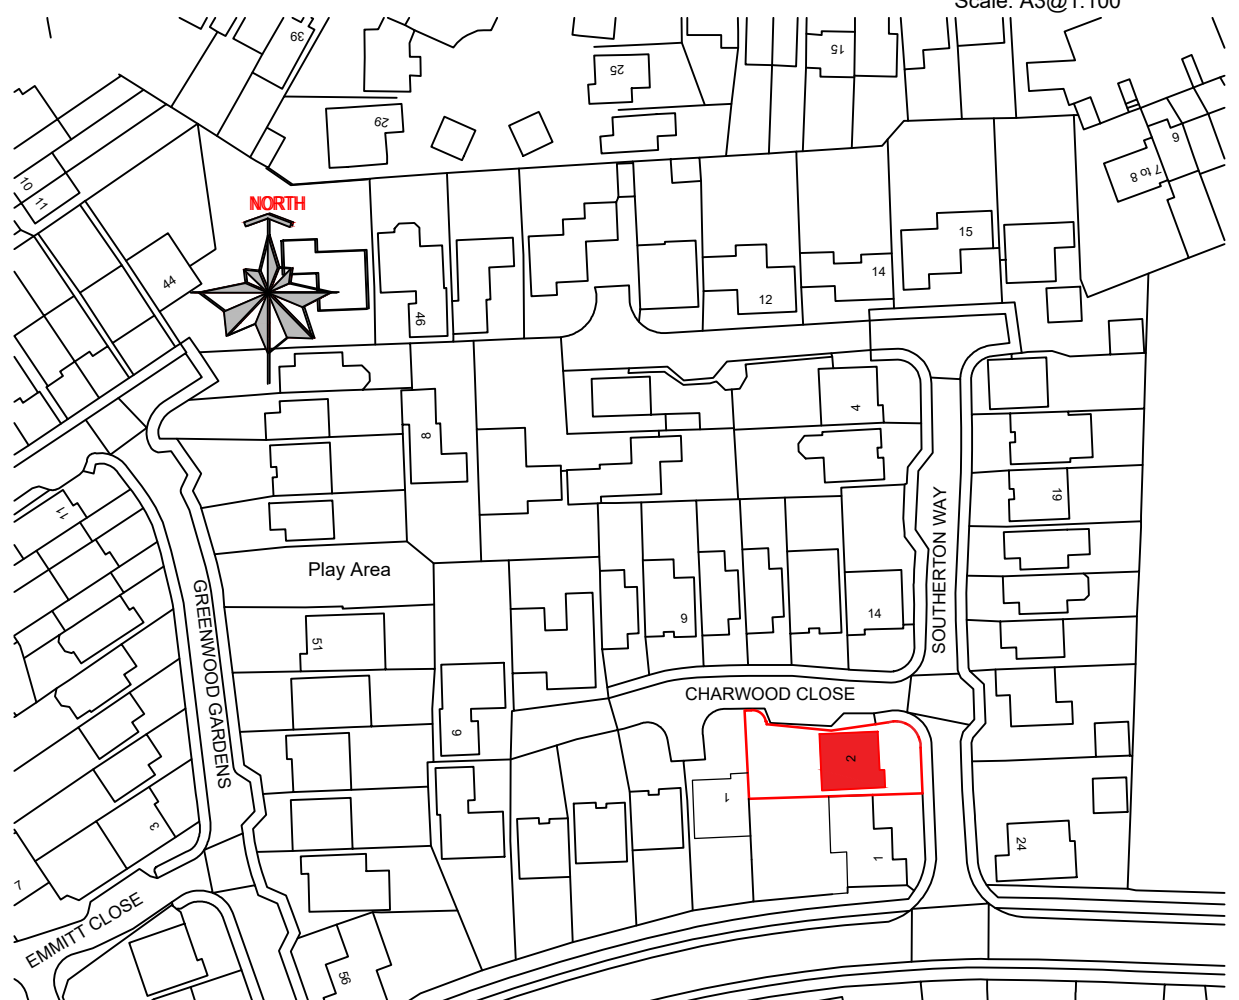

LOCATION PLAN  
SCALE 1:1250

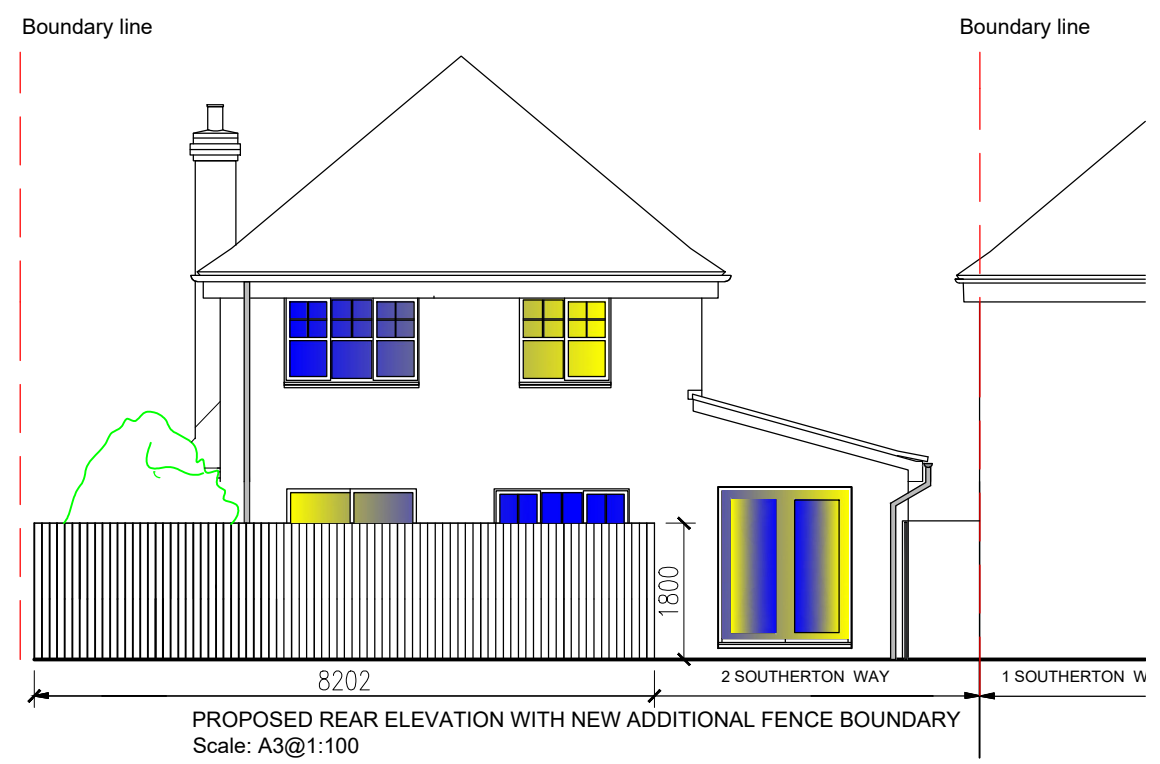 

PROPOSED REAR ELEVATION WITH NEW ADDITIONAL FENCE BOUNDARY  
Scale: A3@1:100

 

NOTES: THIS DRAWING IS FOR PLANNING PURPOSES ONLY IT IS NOT APPROVED FOR CONSTRUCTION ALL MEASUREMENTS TO BE CHECKED ON SITE AND NOT TO BE SCALED FROM THESE DRAWINGS	
CLIENT	MR & MRS ITZCOVITZ
REVISION	A
The Genius Loci Chartered Architectural Technologist 31 Devonshire Road London SW19 2EJ 07960 757893 www.thegeniusloci.co.uk	
PROJECT : 2 SOUTHERTON WAY SHENLEY WD7 9LJ	
DRAWING : Proposed Elevations, Location Site Plan, Block Plan	
SCALE : A3@1:100, A3@1:1250, A3@1:500	
DATE : December 2023	
DWG NO.	653/02
DWN BY :	DS
DRAWING STATUS :	FOR TENDER <input type="checkbox"/>
FOR PLANNING	FOR CONSTRUCTION <input type="checkbox"/>
INFORMATION CONTAINED IN THIS DRAWING IS THE SOLE COPYRIGHT OF THE GENIUS LOCI AND SHOULD NOT BE REPRODUCED WITHOUT THEIR PERMISSION	