
 


~ 10.39 m Solid Hoarding
 ~ 10.39 m Heras Fencing

NOTES
 Copyright: All rights reserved. This drawing must not be reproduced without permission. This drawing must not be scaled. Dimensions are in millimetres unless specified.
 Rev | Date | Notes | By | Cht
 P3 24.02.23 Planning Issue AS JH
 P2 16.12.22 Stage 3 Issue AS JH
 P1 05.12.22 Stage 2 Issue JH AS

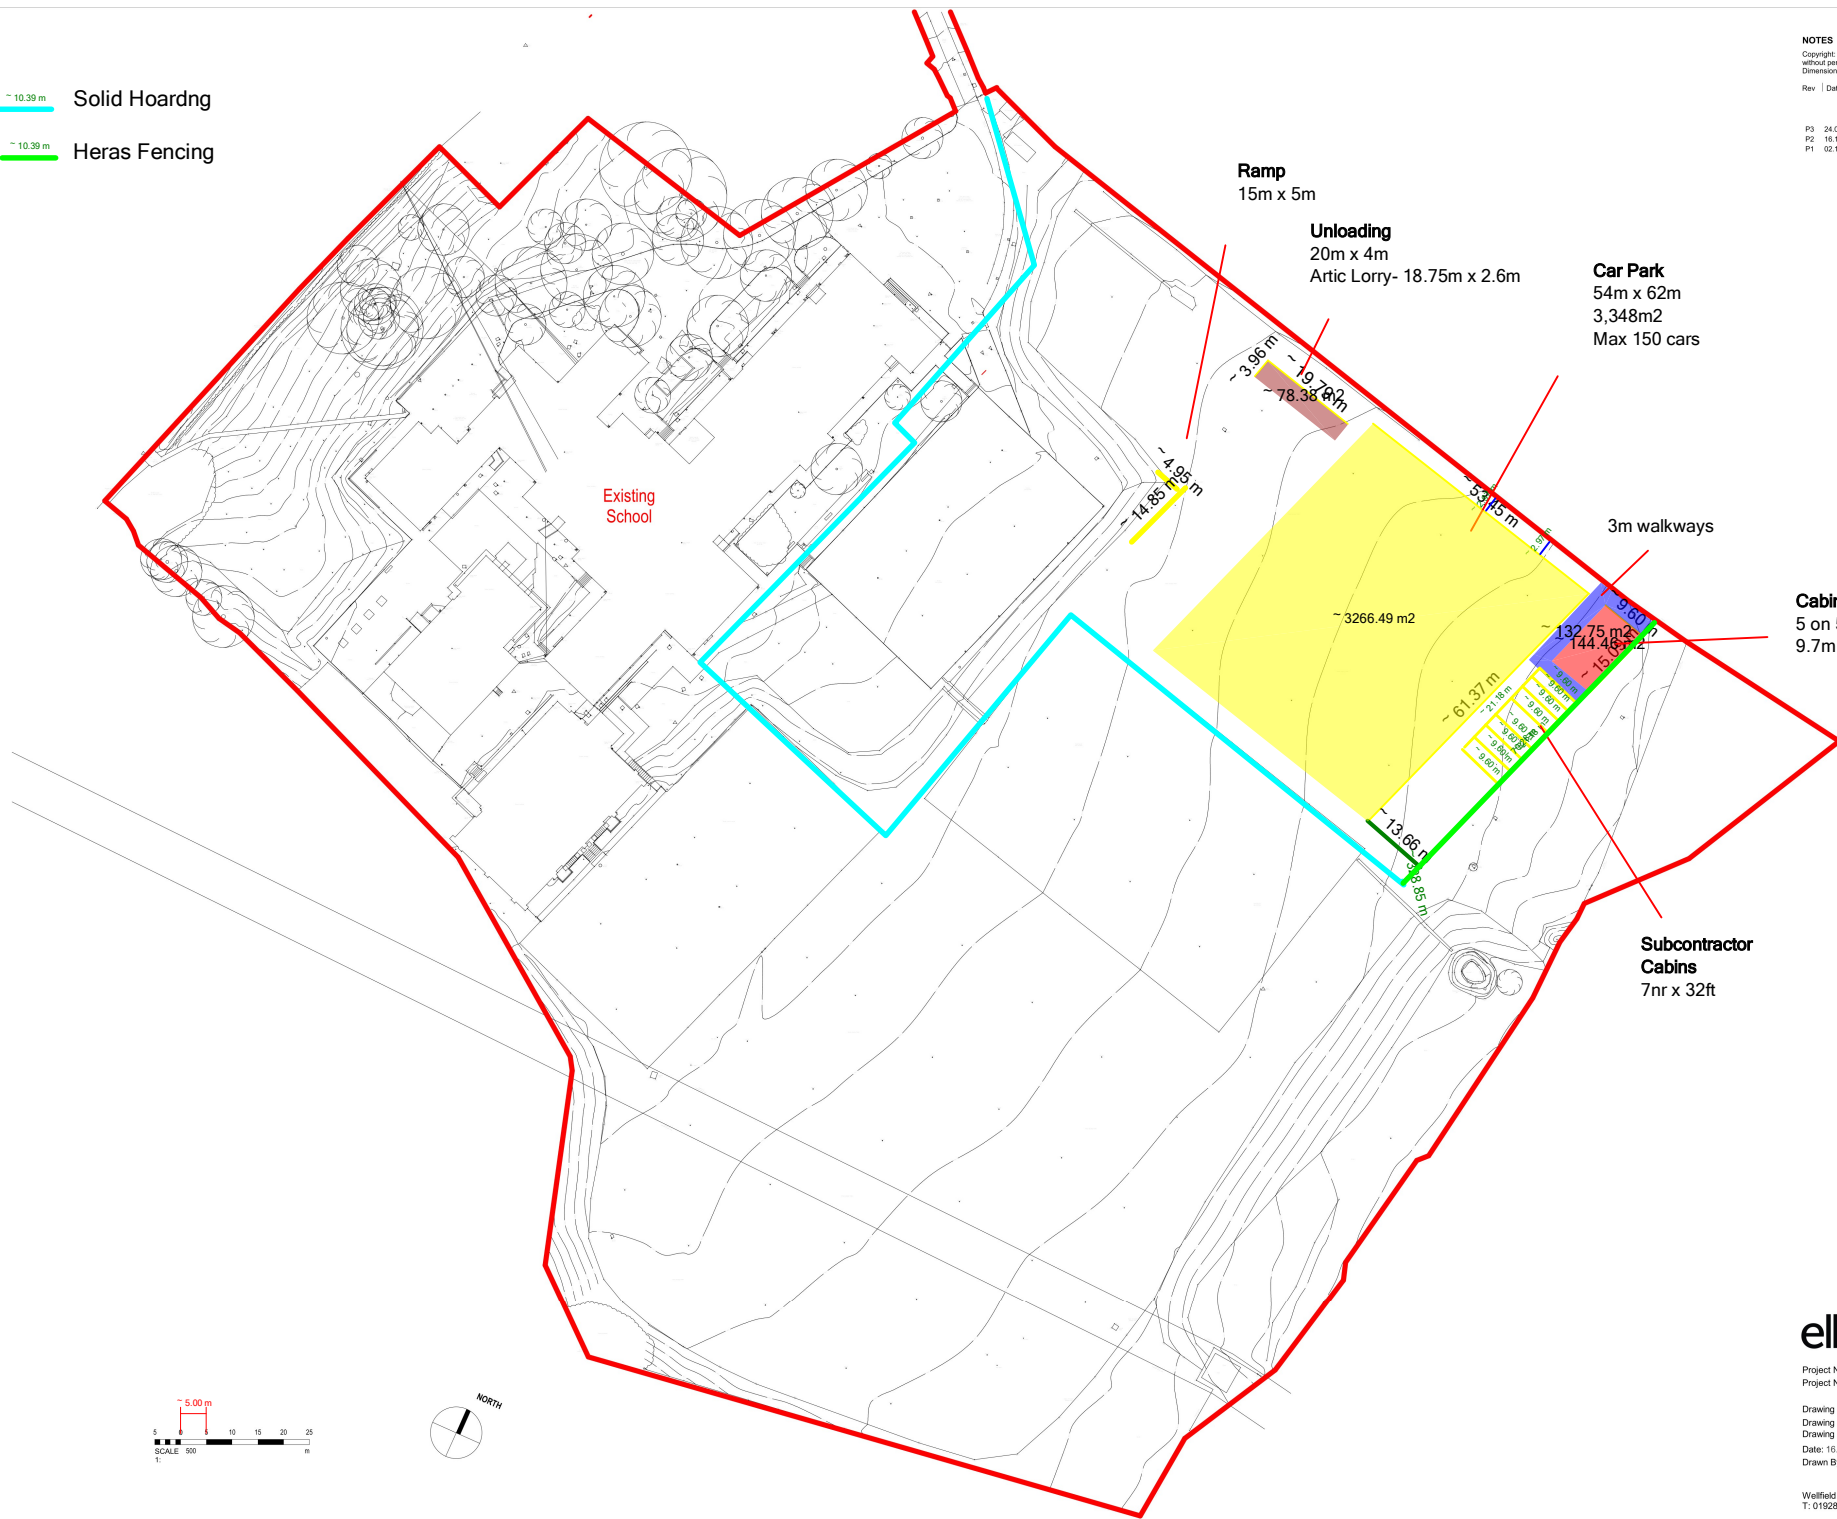

elliswilliams

Project Number: 2872
 Project Name: All Saints HS
 Drawing Status: Stage 4
 Drawing Number: SRP1051-EWA-ZZ-ZZ-D-A-9000
 Drawing Name: Existing Site Plan
 Date: 16.12.22 Rev: P3
 Drawn By: JH Scale: 1:500

Wellfield Chester Road Preston Brook WA7 3BA
 T: 01928 752200 E: info@ewa.co.uk W: ewa.co.uk