



Existing loft plan

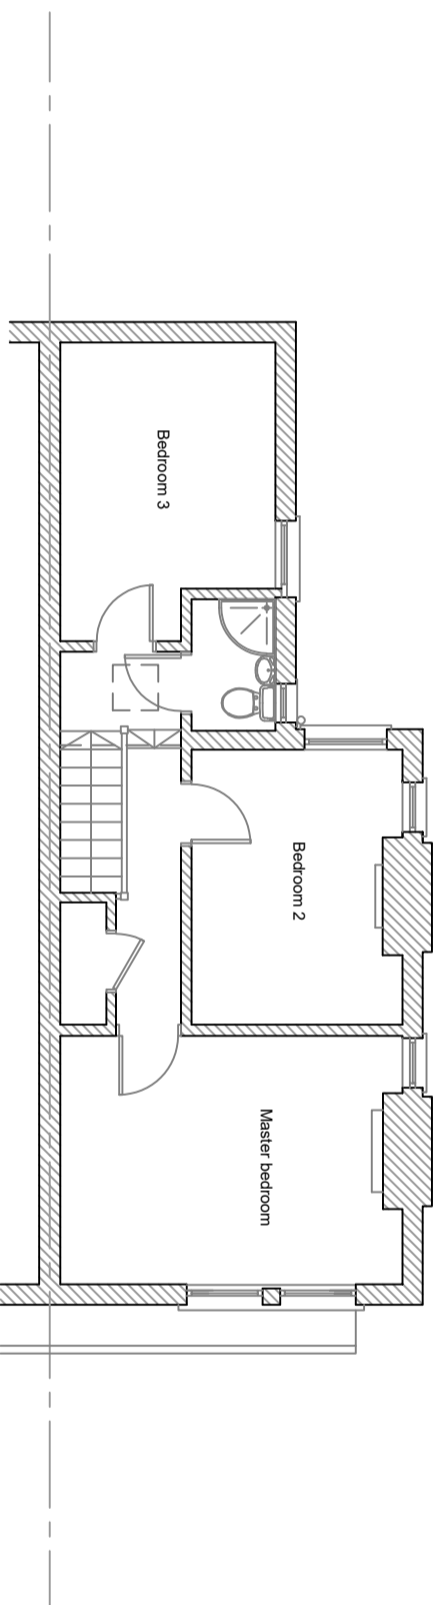

Existing first floor

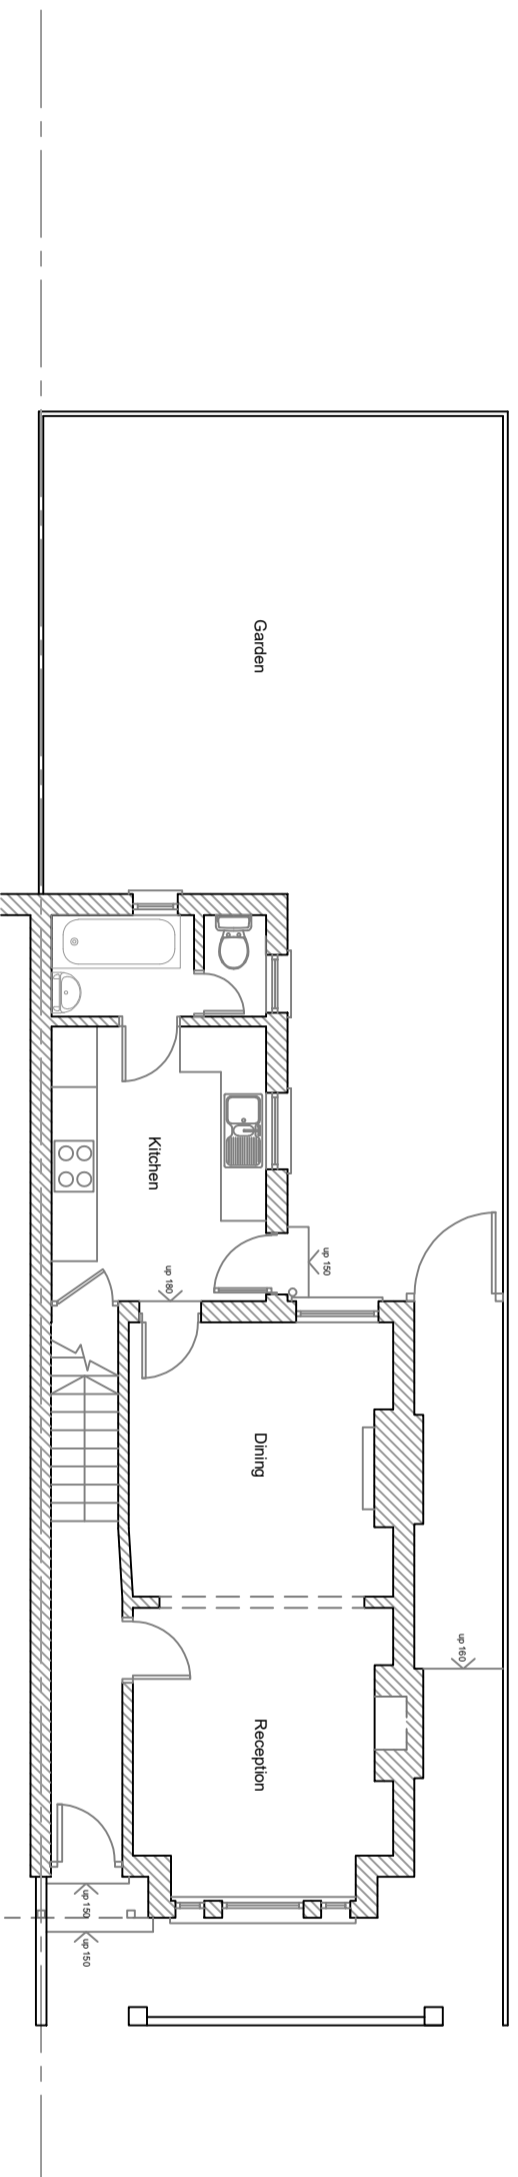

Existing ground floor

REV	DATE	DESCRIPTION
.	27.11.23	FIRST ISSUE

CLIENT SAH VAN NIEKERK
PROJECT EXISTING SCHEME

LOCATION TURNBRIDGE WELLS
ADDRESS 15 WHITEFIELD ROAD
TURNBRIDGE WELLS TN4 9UB

DRAWING NO.	REVISION	DESCRIPTION
371.01	.	EXISTING FLOOR PLANS

DRAWN BY	DATE	CHECKED BY
AC	27.11.23	AC

SCALE 1:100MM @ A3
CAD REF. CLIENT / LA APPROVAL

THE DRAWING AND ITS DATA, THE PROPERTY OF ALEXANDER CARDEW, & SHALL NOT BE REPRODUCED WITHOUT THE COMPANY'S CONSENT. DO NOT SCALE. WRITE IN DIMENSIONS THE REFERENCE ANY DIMENSIONS SHOULD BE REPORTED TO ALEXANDER CARDEW ARCHITECTS / F IN DOLAR / UK.
ALEXANDER CARDEW
Mob: 07976 151 374
cardew.alexander@gmail.com