



No. 15

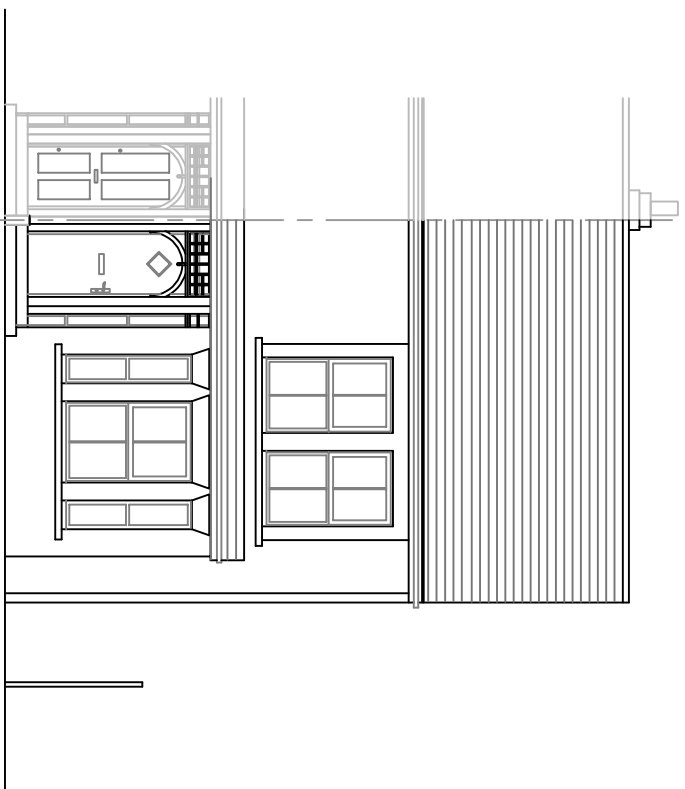


Existing front elevation


No. 15

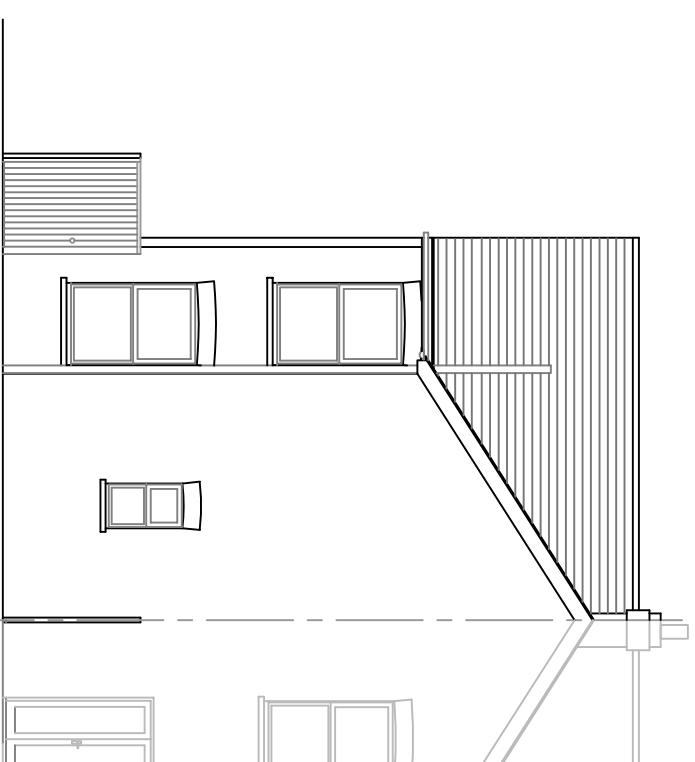

Existing rear elevation

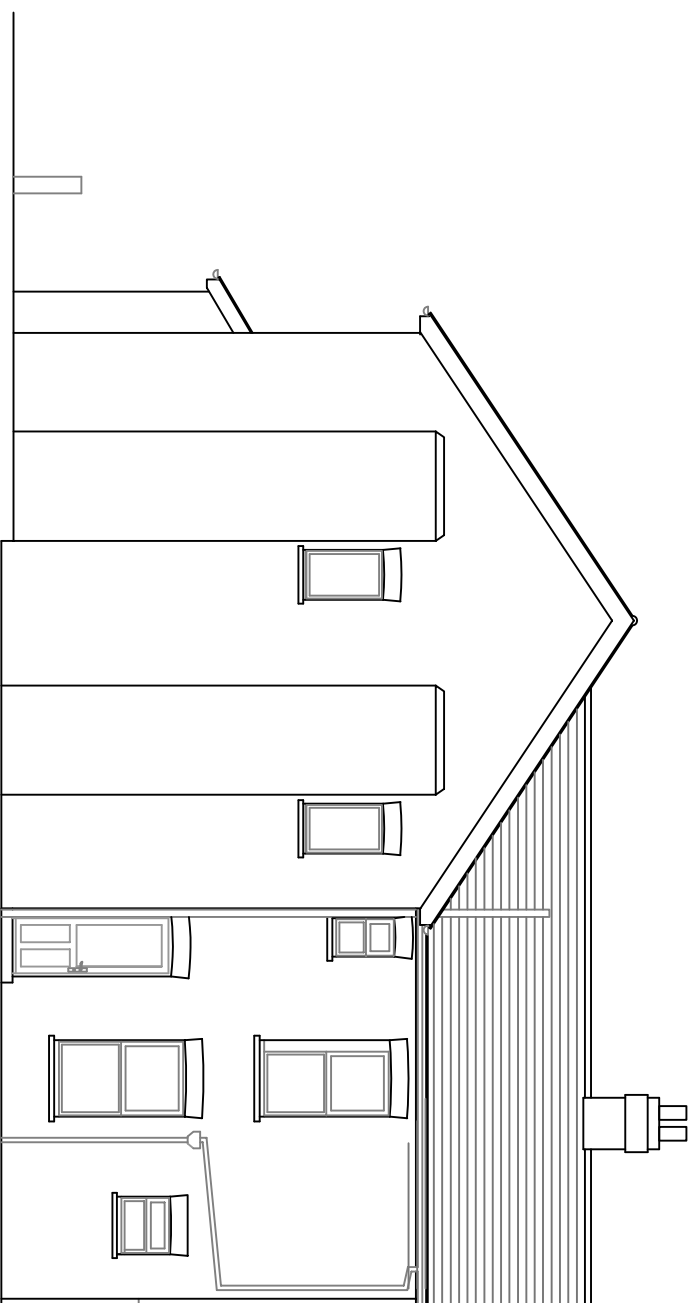

Existing side elevation

 

REV	DATE	DESCRIPTION
1	27.11.23	FIRST ISSUE

CLIENT SAM VAN NIEKERK
PROJECT EXISTING SCHEME

LOCATION TUNBRIDGE WELLS
ADDRESS 15 WHITEFIELD ROAD
 TUNBRIDGE WELLS TN4 9UB

DRAWING NO. 371-02
REVISION EXISTING ELEVATIONS

DRAWN BY AC
DATE 27.11.23
CHECKED BY AC

SCALE 1:100MM @ A3
CAD REF. CLIENT / LA APPROVAL

THE DRAWING AND ITS DATA IS THE PROPERTY OF ALEXANDER CARDEW & SHALL NOT BE REPRODUCED WITHOUT THE COMPANY'S CONSENT. DO NOT SCALE. WHEN DIMENSIONS TAKE PRECEDENCE ANY DIMENSIONS SHOULD BE REPORTED TO ALEXANDER CARDEW ARCHITECTS - F@ND@RT ASK.
 ALEXANDER CARDEW
 Mob: 07976 151 374
 car@alexander@gmail.com