



Proposed loft plan

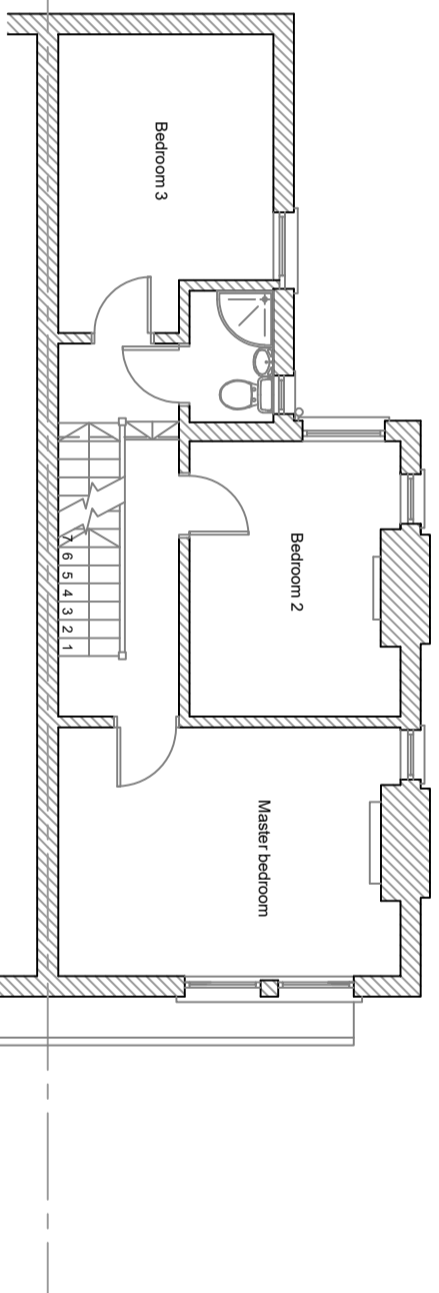

Proposed first floor

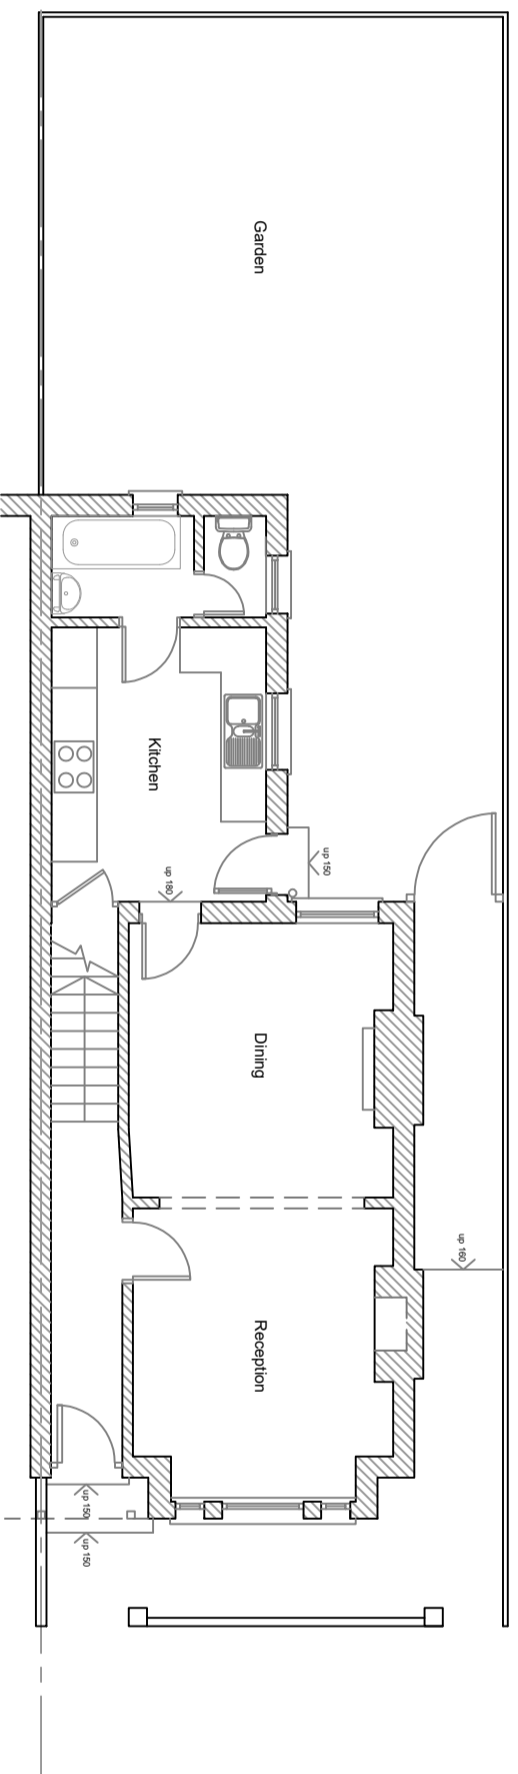

Ground floor

REV.	DATE	DESCRIPTION
01.12.23		FIRST ISSUE

CLIENT SAM VAN NIEKERK
PROJECT PROPOSED LOFT SCHEME
LOCATION TUNBRIDGE WELLS
ADDRESS 15 WHITEFIELD ROAD
 TUNBRIDGE WELLS TN4 9UB

DRAWING NO.	REVISION	DESCRIPTION
371-04		PROPOSED FLOOR PLANS

DRAWN BY AC
DATE 01.12.23
CHECKED BY AC

SCALE 1:100MM @ A3
CAD REF. CLIENT / I/A APPROVAL

ALEXANDER CARDEW
 Mob: 07976 151 374
 cardew.alexander@gmail.com

THE DRAWING AND ITS DATA IS THE PROPERTY OF ALEXANDER CARDEW & SHALL NOT BE REPRODUCED WITHOUT THE COMPANY'S CONSENT. DO NOT SCALE. WRITE UP DIMENSIONS TO THE REFERENCE. ANY DIMENSIONS SHOULD BE REPORTED TO ALEXANDER CARDEW IMMEDIATELY. FN.DRAWING ASK