



1 South Elevation 1:50




2 West Elevation 1:50



3 North Elevation 1:50

Key Plan.

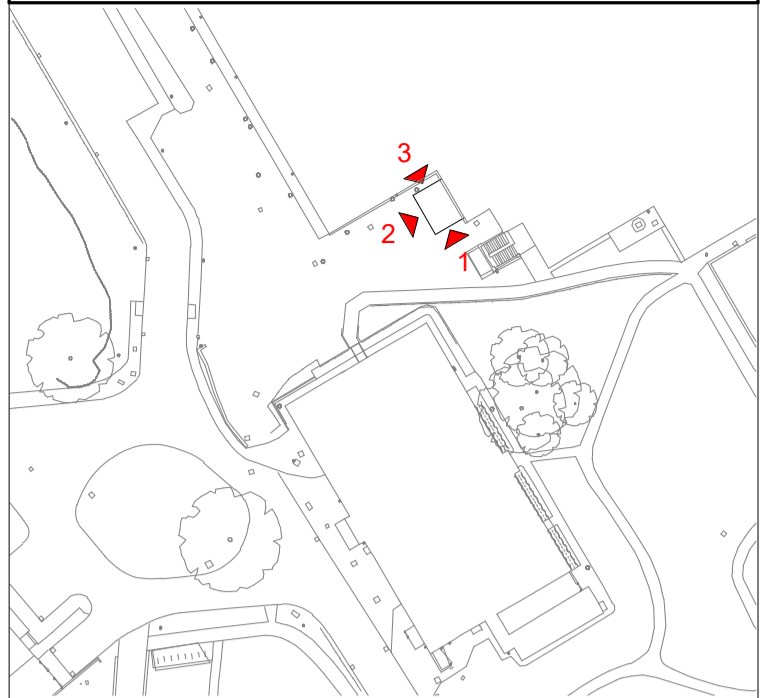

General Notes

SCALE 1 : 50
0 1 2 3

- Proposed Materials:**
- ① - Exposed Steel frame.
 - ② - 1300mm high glazed balustrading with stainless steel trim.
 - ③ - Vertical Louvred screen - PPC Dark Grey - RAL 7016
 - ④ - Half height timber clad encased bed head walls (1300mm high)
 - ⑤ - Half height artificial green wall above bed head walls.
 - ⑥ - PPC Aluminium Pergola / Gazebo with adjustable louvred roof. Colour Dark Grey RAL 7016.
 - ⑦ - PPC Aluminium Floor Edge and Soffit bulkhead trim.
 - ⑧ - PPC Steel double door set with existing cladding.

Rev	Description	Date	Dr by	App by
P1	First Issue for Planning	17.11.2023	IMS	RB

original by
I Miteva-Sawyer

date created
09/18/23

approved by
RB

AHR AHR Architects Ltd
First Floor
Victoria House
Victoria Quay
Shrewsbury
SY1 1HH
United Kingdom

T +44(0)1743 283000
F +44(0)1743 232717
E shrewsbury@ahr.co.uk
www.ahr.co.uk

client name	NHS Countess of Chester		
project	Countess of Chester Hospital: Proposed Blue Skies Balcony		
drawing	GA Elevations (Proposed)		
computer file	W:\projects\AS_S&R\2021\00740.000 - CoCH Blue Skies\23_BM\22.0		plot date 17.11.2023
project number	2021.00740.000	scale	As indicated@A1
drawing number	CCBS-AHR-ZZ-ZZ-DR-A-08405	rev	P1
		issue status	S2

This drawing is to be read in conjunction with all related drawings. All dimensions must be checked and verified on site before commencing any work or producing shop drawings. The originator should be notified immediately of any discrepancy. This drawing is copyright and remains the property of AHR.