



1 Roof GA Plan - Existing 1:100

 

Key Plan

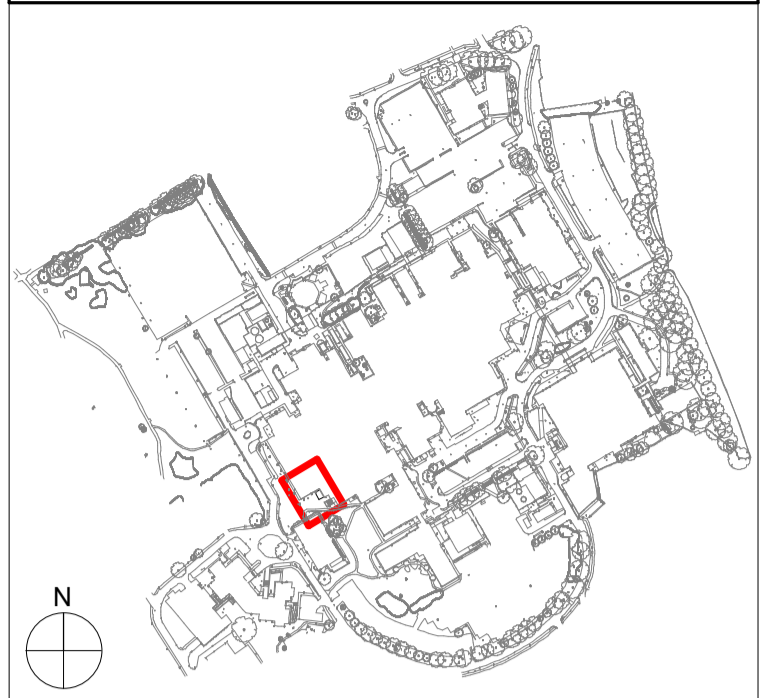

General Notes

SCALE 1 : 100
0 2 4 6

Rev	Description	Date	Dr	App
P1	First Issue for Planning	17.11.2023	IMS	RB

original by
I Miteva-Sawyer

date created
09/18/23

approved by
RB

AHR AHR Architects Ltd
First Floor
Victoria House
Victoria Quay
Shrewsbury
SY1 1HH
United Kingdom

T +44(0)1743 283000
F +44(0)1743 232717
E shrewsbury@ahr.co.uk
www.ahr.co.uk

client name	NHS Countess of Chester		
project	Countess of Chester Hospital: Proposed Blue Skies Balcony		
drawing	GA Plan - Roof Plan (Existing)		
computer file	T:\projects\AS SHR2021\2021.00740.000 - CoCH Blue Skies\23 8M\22.0 WIP\DWG\CCBS-AHR-ZZ-ZZ-DR-A-08400 (Haygarth Building) Model.rvt		plot date 17.11.2023
project number	2021.00740.000	scale	As indicated@A1
drawing number	CCBS-AHR-ZZ-ZZ-DR-A-08201	rev	P1
		issue status	S2

This drawing is to be read in conjunction with all related drawings. All dimensions must be checked and verified on site before commencing any work or producing shop drawings. The originator should be notified immediately of any discrepancy. This drawing is copyright and remains the property of AHR.