


**Key Plan**

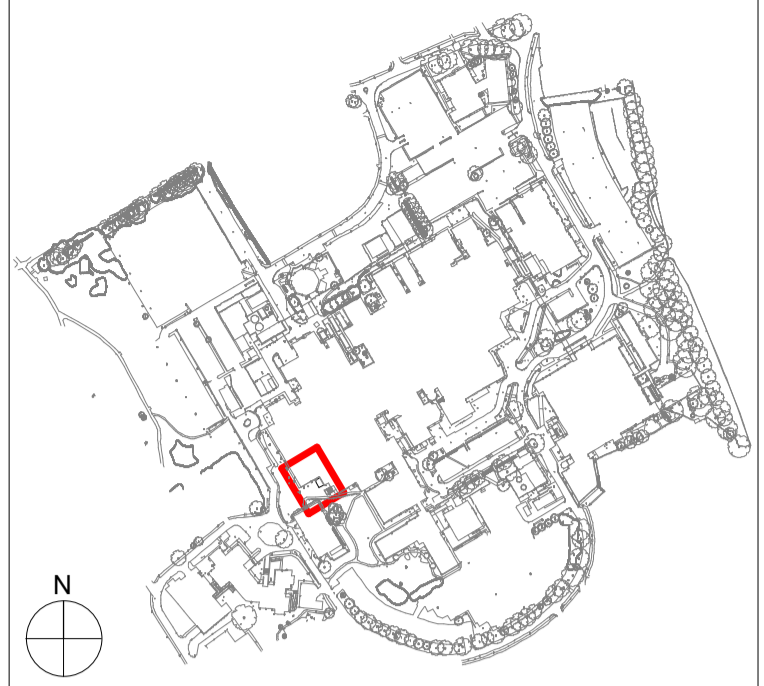

**General Notes**

- SCALE 1 : 200  
0 4 8 12
- Existing Haygarth Building.
  - Existing wider estate.
  - Proposed Blue Skies Balcony.

P1	First Issue for Planning	17.11.2023	IMS	RB
Rev	Description	Date	Dr	App
			by	by
original by	date created		approved by	
I Miteva-Sawyer	09/13/23		RB	

**AHR** AHR Architects Ltd  
 First Floor  
 Victoria House  
 Victoria Quay  
 Shrewsbury  
 SY1 1HH  
 United Kingdom

T +44(0)1743 283000  
 F +44(0)1743 232717  
 E shrewsbury@ahr.co.uk  
 www.ahr.co.uk

client name	NHS   Countess of Chester		
project	Countess of Chester Hospital: Proposed Blue Skies Balcony		
drawing	Site Plan (Proposed)		
computer file	plot date	2021.00740.000 - CCCH Blue Skies22 8M22.0	
2021.00740.000	17.11.2023	As indicated@A1	
drawing number	rev	issue status	
CCBS-AHR-ZZ-ZZ-DR-A-08102	P1	S2	

This drawing is to be read in conjunction with all related drawings. All dimensions must be checked and verified on site before commencing any work or producing shop drawings. The originator should be notified immediately of any discrepancy. This drawing is copyright and remains the property of AHR.