



1 Roof GA Plan - Proposed 1:100

 

Key Plan

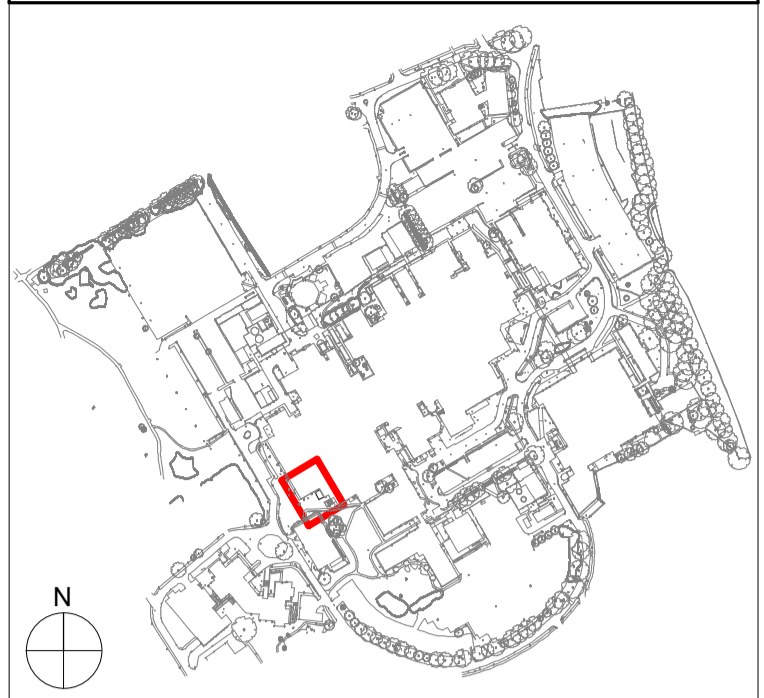

General Notes

SCALE 1 : 100
 0 2 4 6

Rev	Description	Date	Dr	App	By
P1	First Issue for Planning	17.11.2023	IMS	RB	

original by I Miteva-Sawyer
 date created 09/18/23
 approved by RB

AHR
 AHR Architects Ltd
 First Floor
 Victoria House
 Victoria Quay
 Shrewsbury
 SY1 1HH
 United Kingdom
 T +44(0)1743 283000
 F +44(0)1743 232717
 E shrewsbury@ahr.co.uk
 www.ahr.co.uk

client name	NHS Countess of Chester		
project	Countess of Chester Hospital: Proposed Blue Skies Balcony		
drawing	GA Plan - Roof Plan (Proposed)		
computer file	T:\projects\AS SHR2021\2021.00740.000 - CoCH Blue Skies22 BIM\22.0 WIP\DWG\CCBS-AHR-ZZ-ZZ-DR-A-08206 (Regen Building Model).rvt		plot date 17.11.2023
project number	2021.00740.000	scale	As indicated@A1
drawing number	CCBS-AHR-ZZ-ZZ-DR-A-08206	rev	P1
		issue status	S2

This drawing is to be read in conjunction with all related drawings. All dimensions must be checked and verified on site before commencing any work or producing shop drawings. The originator should be notified immediately of any discrepancy. This drawing is copyright and remains the property of AHR.