
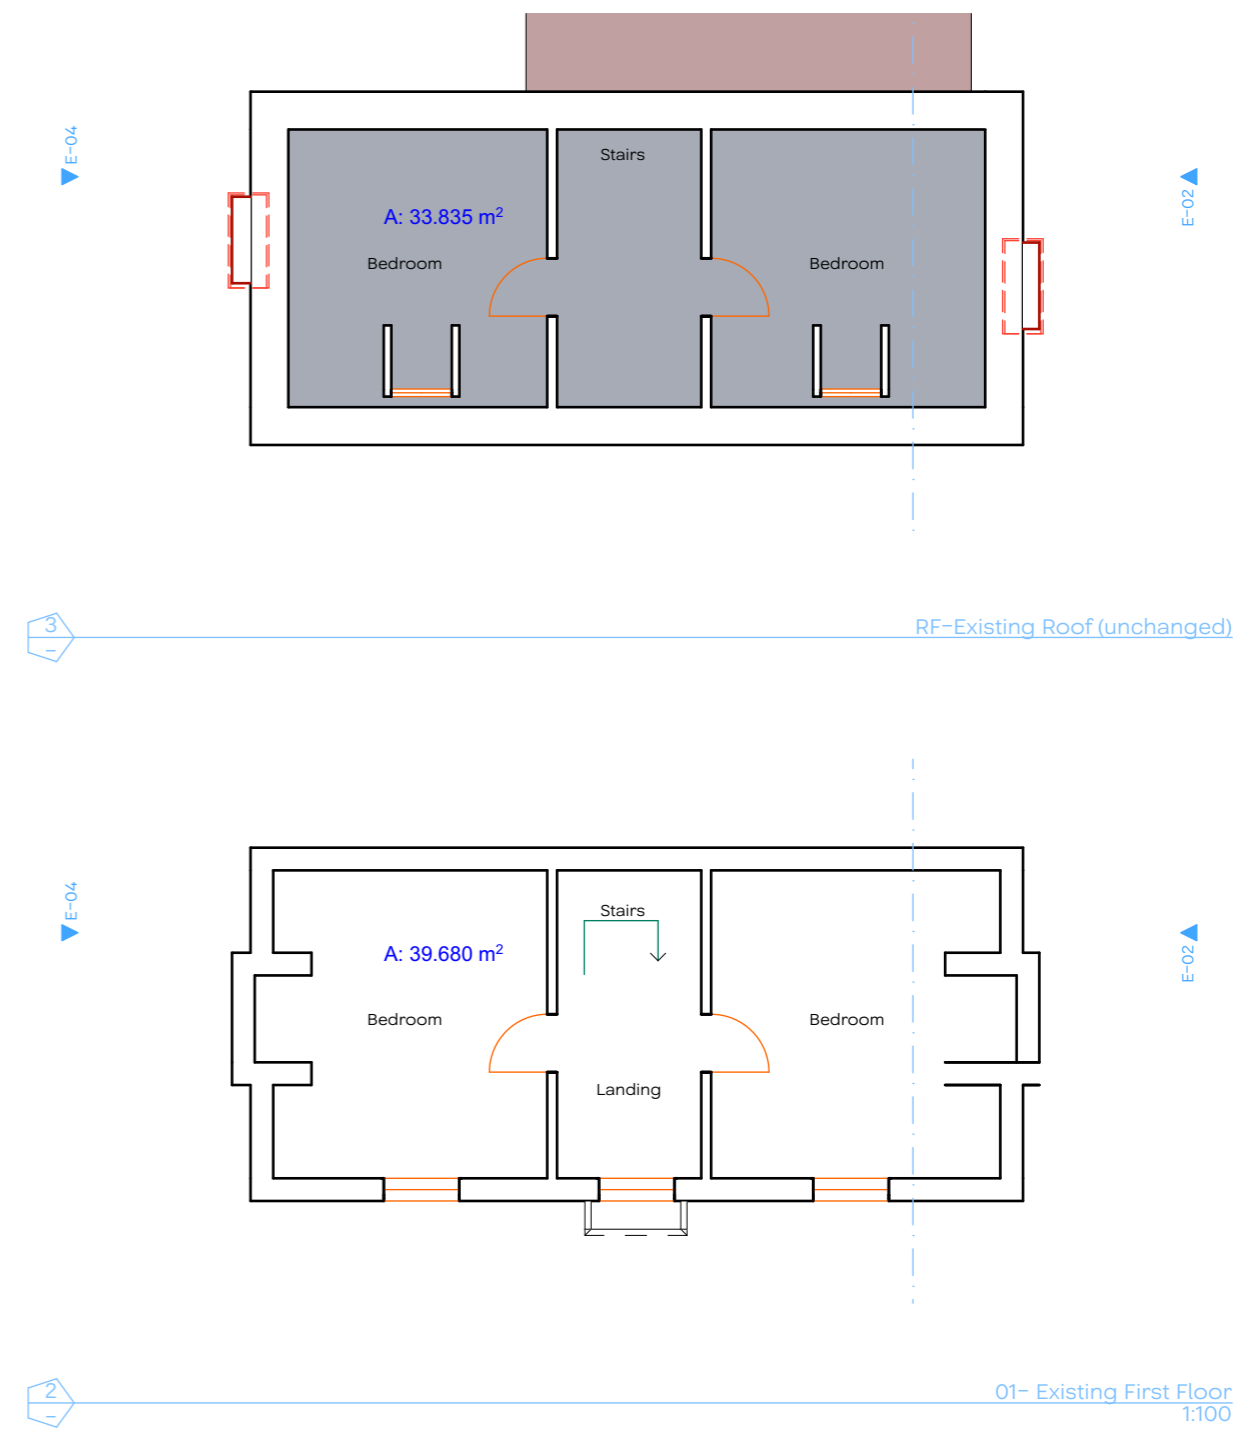


# Existing Floor Plans

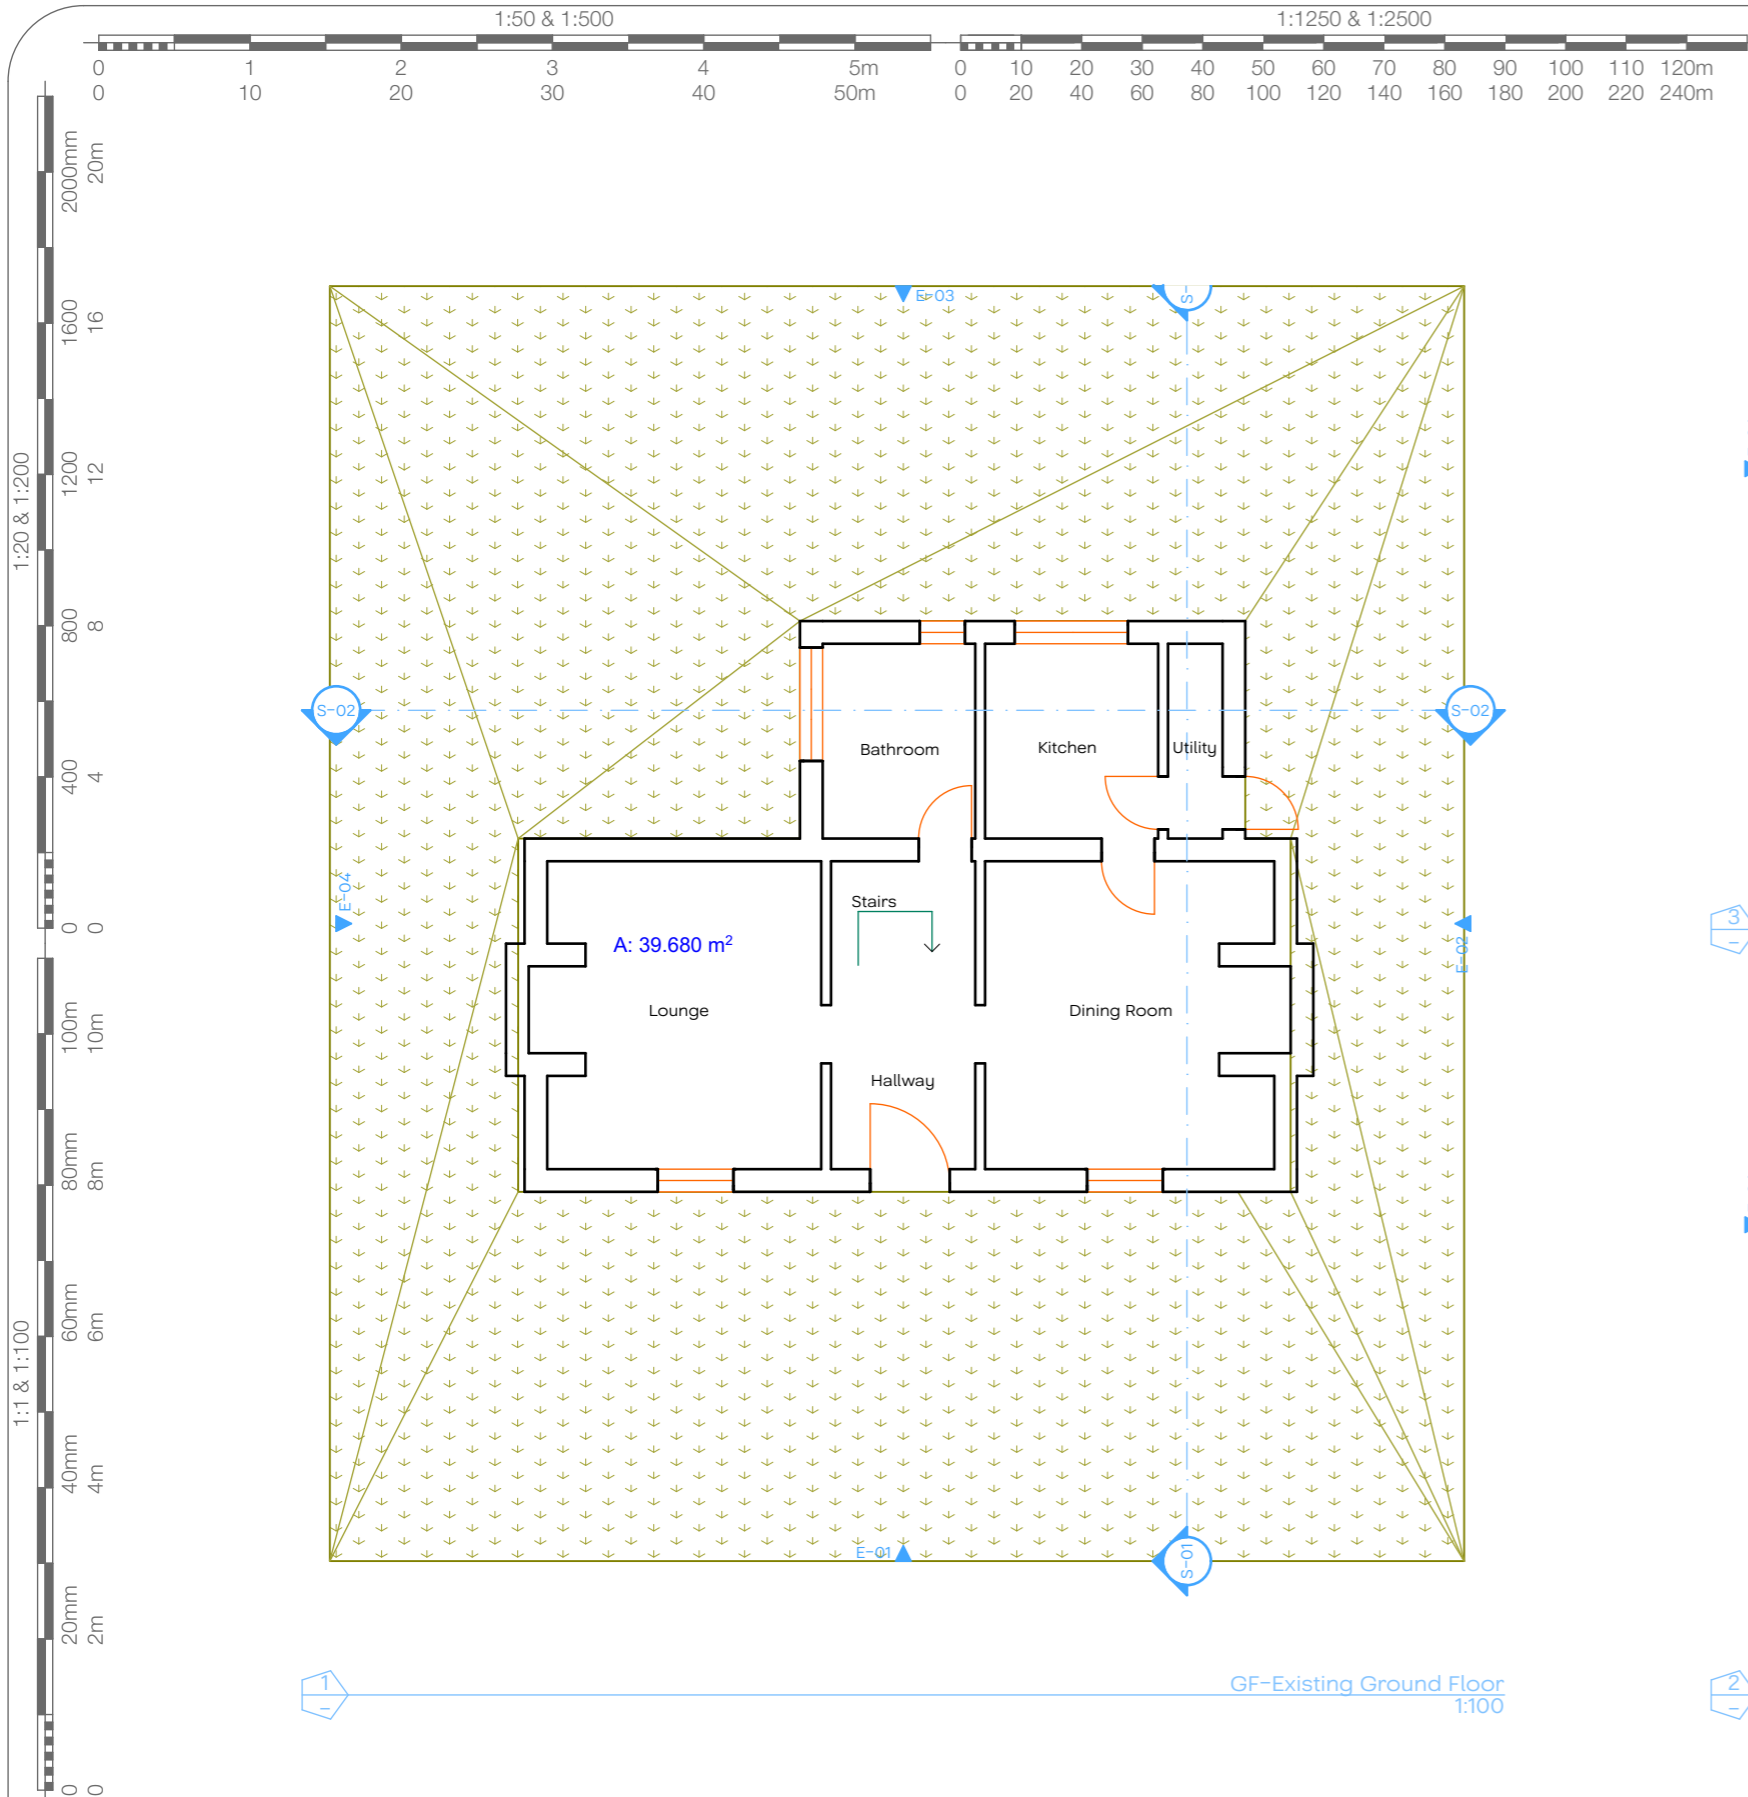

**JOHN CHILDS ARCHITECTURAL DESIGN**

Address :- Cheesemans House, Luddenham, Nr Faversham, Kent, ME13 0TQ	Scale :- As Marked	Date :- Oct 2023	Drawing No. :- P.01	Revision Notes :-
Project :- Extension to the rear	Paper Size :- A3	Drawn by :- JLRC	Revision No :-	