




SOUTH ELEVATION 1:200

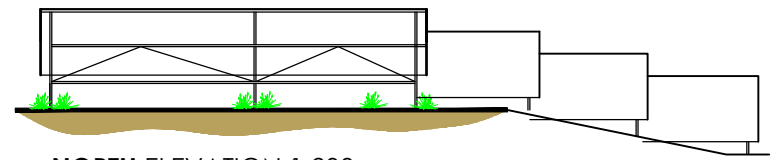


NORTH ELEVATION 1:200

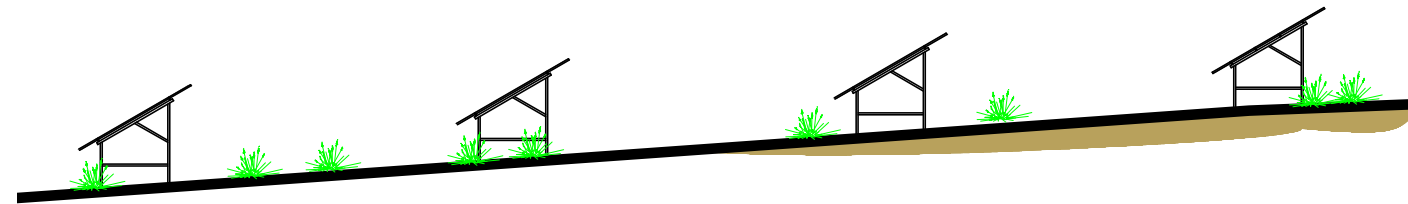


EAST ELEVATION 1:200

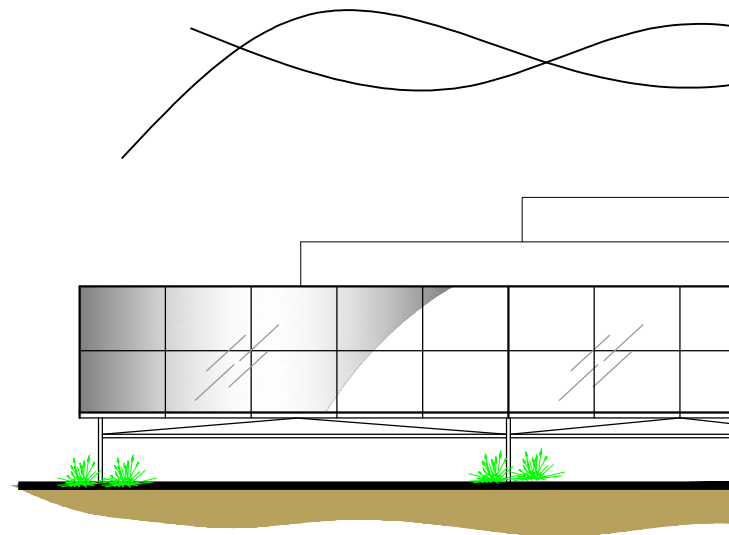

EXTRACT OF ELEVATION 1:100

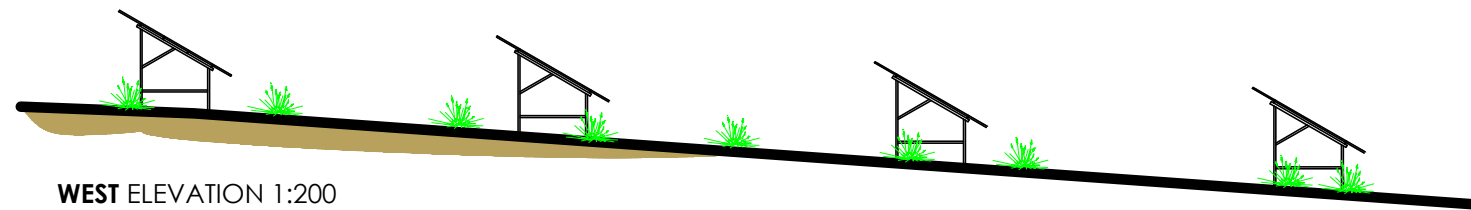


WEST ELEVATION 1:200

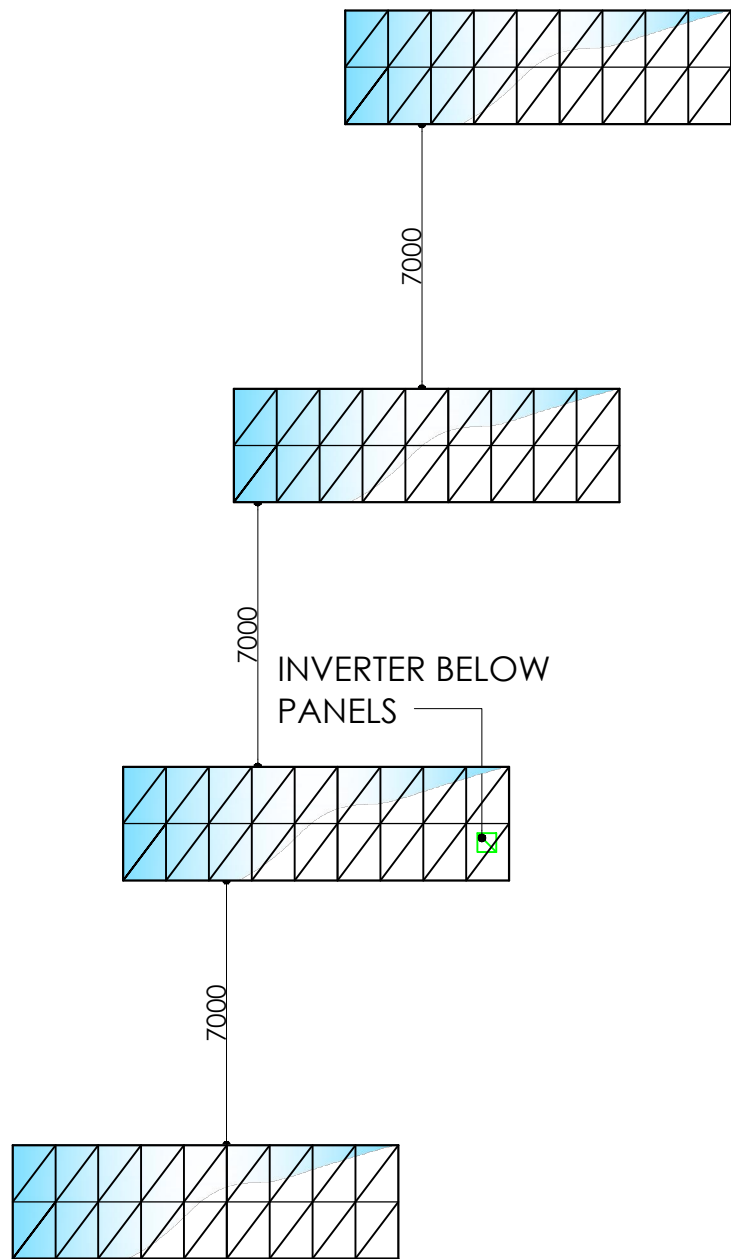

PLAN VIEW 1:200

Notes:
 All dimensions should be checked on site and
 Any anomalies to be reported.
 Do not scale off this drawing for construction purposes.

 

Rev	Date	Revisions
A	DEC 23	MINOR ADJUSTMENT TO POSITIONING.

COPYRIGHT

ejw architects

Baltic Wharf, Totnes, Devon, TQ9 5EW.
 Tel (01803) 864488
 Fax (01803) 864746

Client
 Miss C. Kirk.

Job Title
 SOLAR ARRAY
 AWLISCOMBE HOUSE
 Awliscombe.

Drawing Title
 PROPOSED SOLAR ARRAY
 PLANS & ELEVATIONS

Scale 1:200, 100 @ A3

Date Oct 23 Drawn

Drg.no 3056 - PA 01 Rev. A