




SOUTH WEST ELEVATION

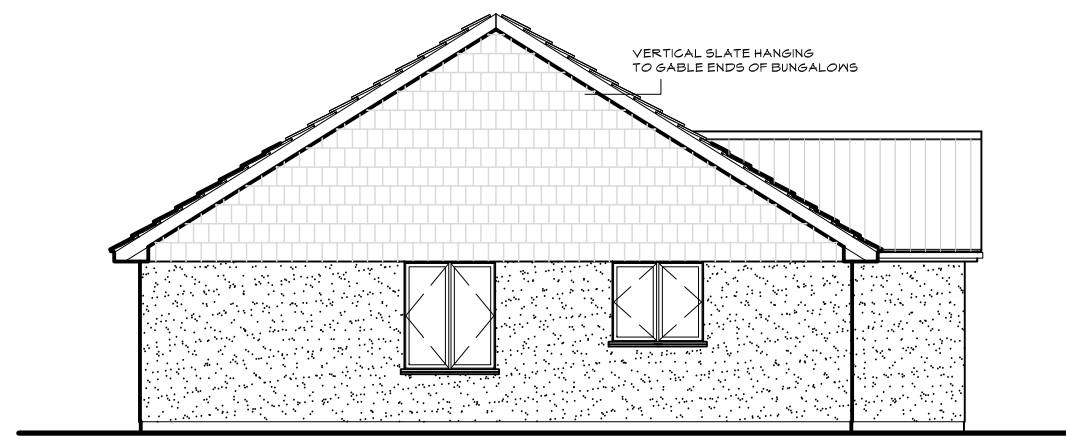


NORTH WEST ELEVATION

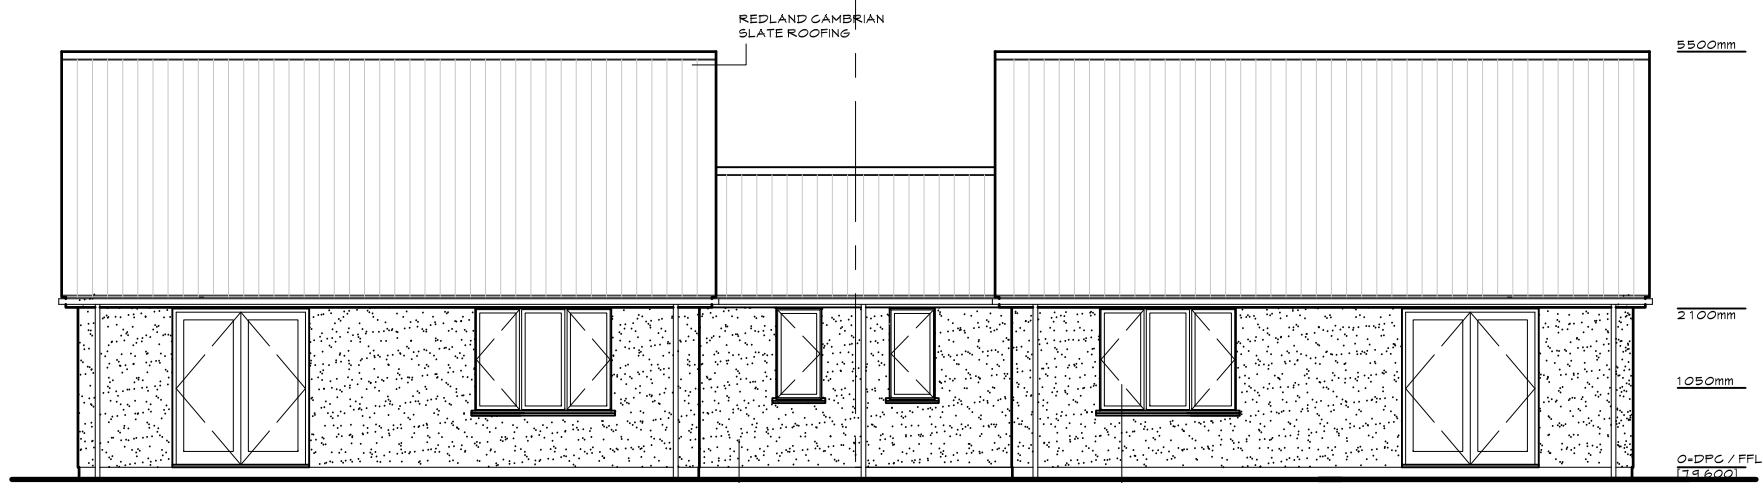

NORTH EAST ELEVATION

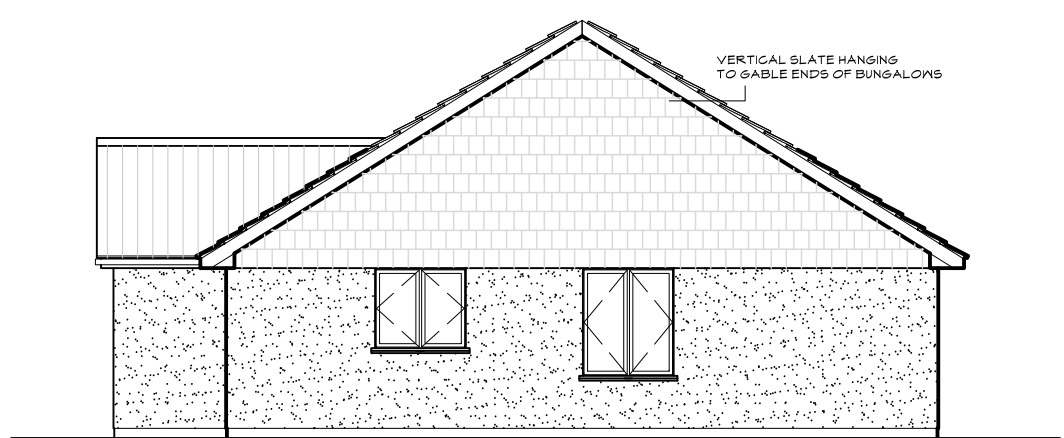

SOUTH EAST ELEVATION

 

Rev.	Date	By	Description
A	21.12.23	ADB	SOUTH EAST ELEVATION ADDED



Midlands
 1st Floor
 15 St Cuthberts St.
 Bedford
 Beds
 MK40 3JB

Southern
 Boscarnon Farmhouse
 St Keverne
 Cornwall
 TR12 6NU

Tel: 0845 2242967
 Email: admin@abdeservices.co.uk

PROJECT
PROPOSED RESIDENTIAL DEVELOPMENT
MEAYER ROAD MULLION

DRAWING
PLOTS 1-4 ELEVATIONS

SCALE: 1:100 @A3	DATE: 21.7.2023
DRAWN BY: ADB	CAD Ref: xxxxxxxxxxxx