



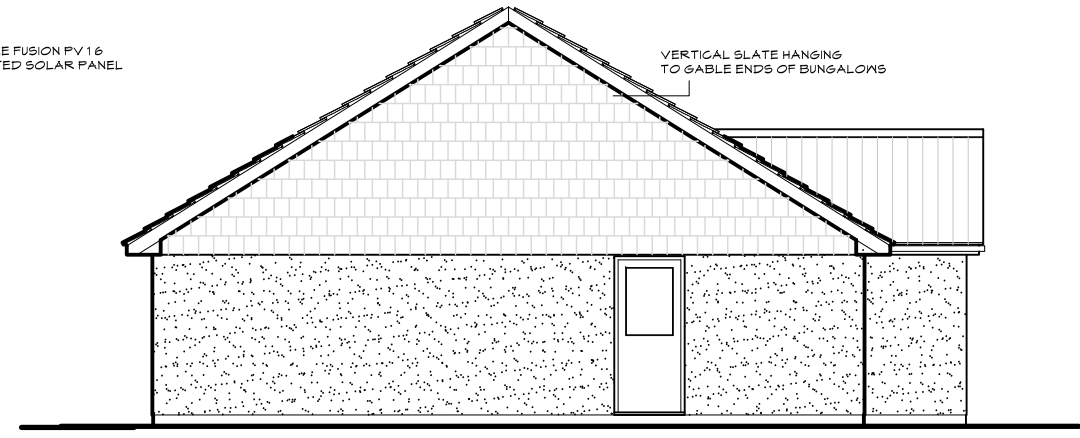


SOUTH WEST ELEVATION

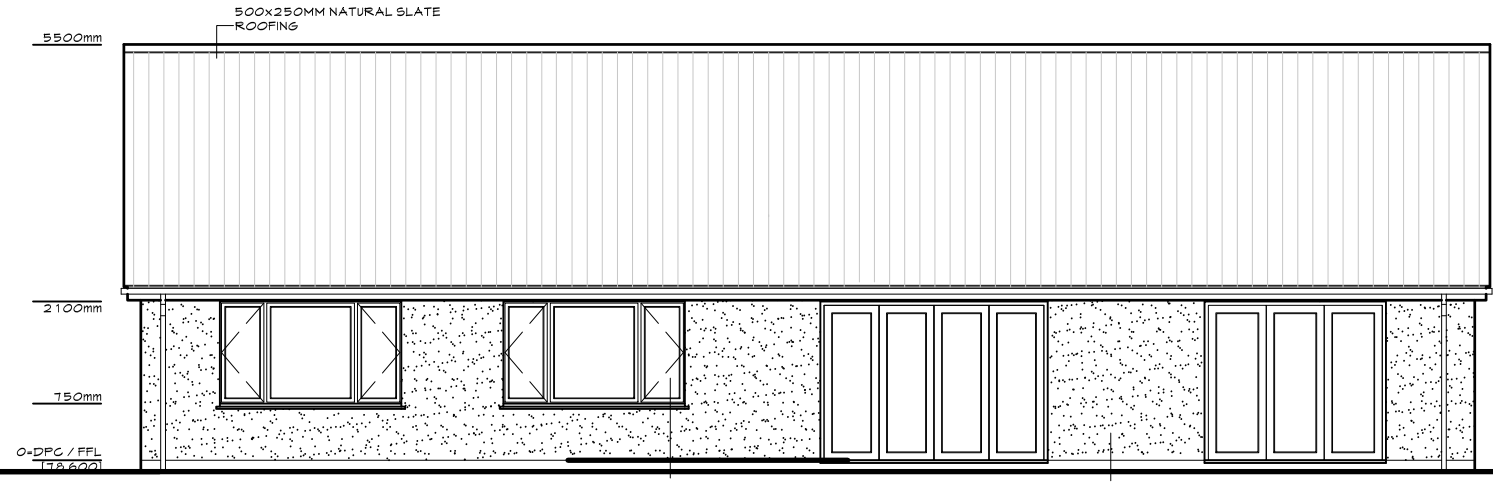

NORTH WEST ELEVATION



NORTH EAST ELEVATION

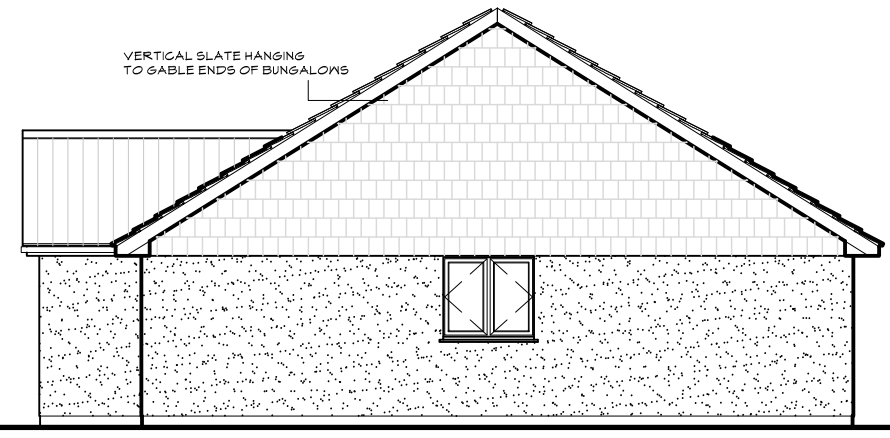

SOUTH EAST ELEVATION

Rev.	Date	By	Description
A	21.12.23	ADB	ELEVATION DESCRIPTIONS CORRECTED



Midlands
 1st Floor
 15 St Cutberts St.
 Bedford
 Beds
 MK40 3JB

Southern
 Boscarnon Farmhouse
 St Keverne
 Cornwall
 TR12 6NU


Tel: 0845 2242967
 Email: admin@abdevservices.co.uk



PROJECT
 PROPOSED RESIDENTIAL DEVELOPMENT
 MEAVER ROAD MULLION

DRAWING
 PLOT 6 - ELEVATIONS

SCALE: 1:100 @A3	DATE: 21.7.2023
DRAWN BY: ADB	CAD Ref: xxxxxxxxxxxx

 

DWG No: P/VM/23/010 A