





north elevation

east elevation


south elevation

west elevation

existing

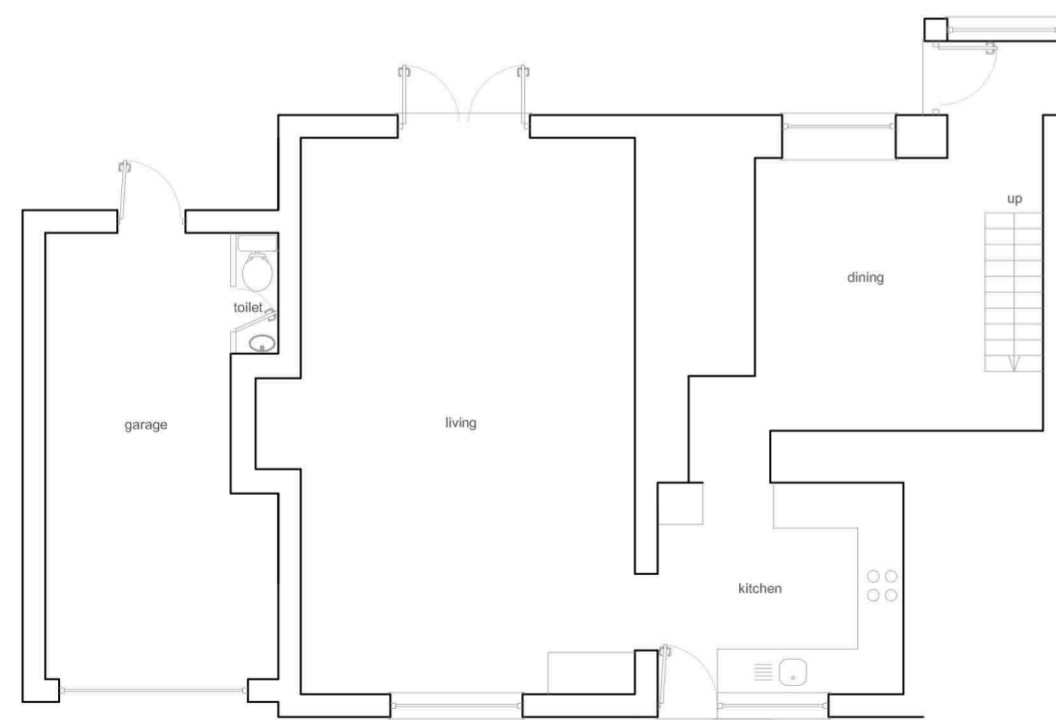 

ground floor

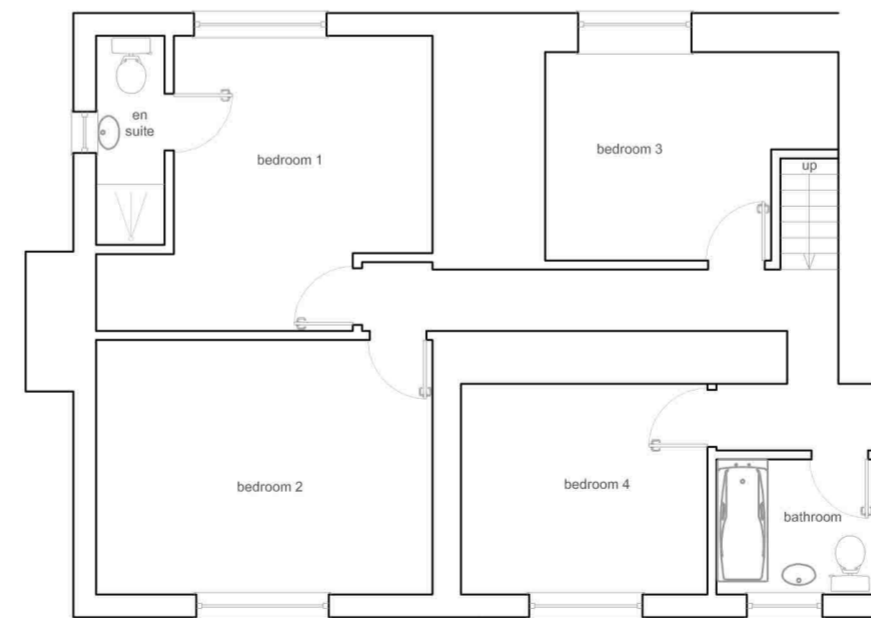

first floor

bridge cottage
goonhavern
cornwall
tr4 9jp

planning application drawing only
variations to this drawing may require consent
from cornwall county council



8 bowden park road
crownhill
plymouth
pl6 5nf

www.newhousedesigns.co.uk
mail@newhousedesigns.co.uk

drawing: existing plans and elevations
drawn: pg
date: nov 2023
scale: 1:100 @ a2
copyright c

Plan 01