




north elevation

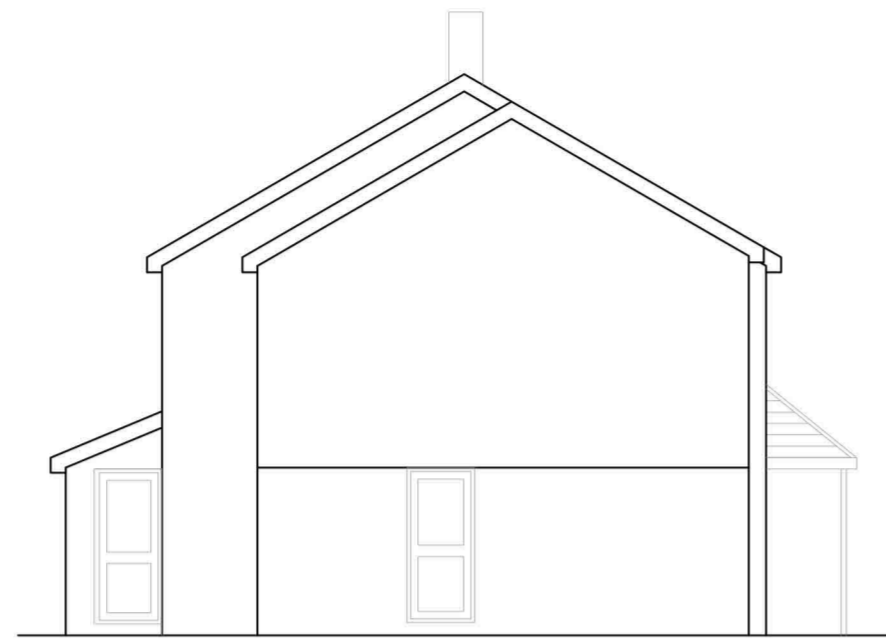

east elevation v2

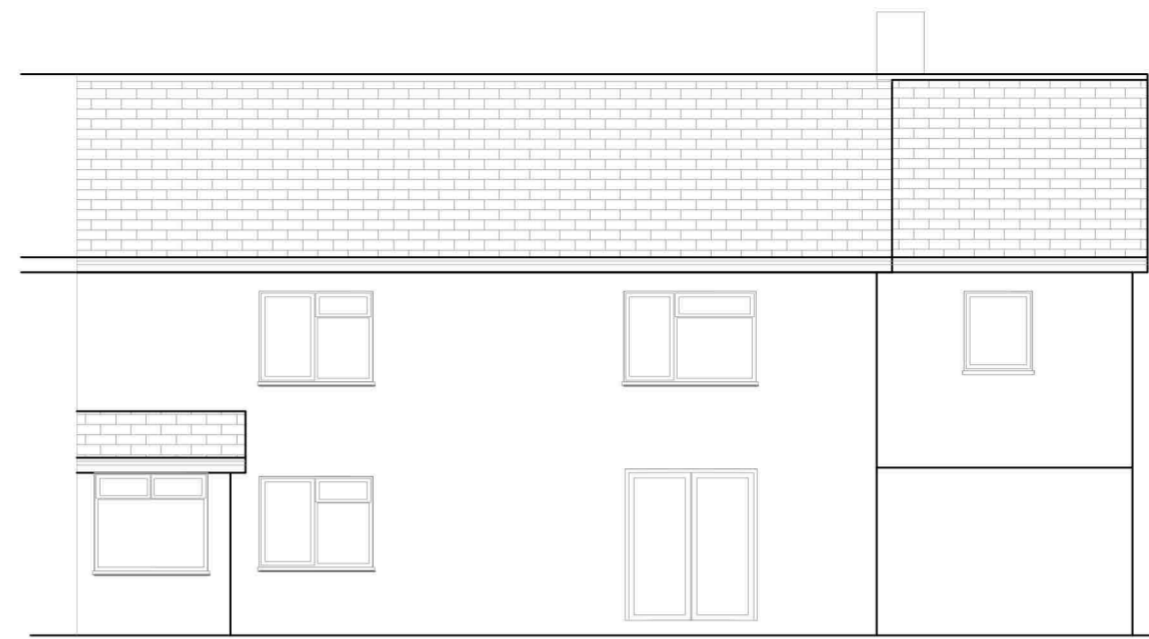


south elevation v2

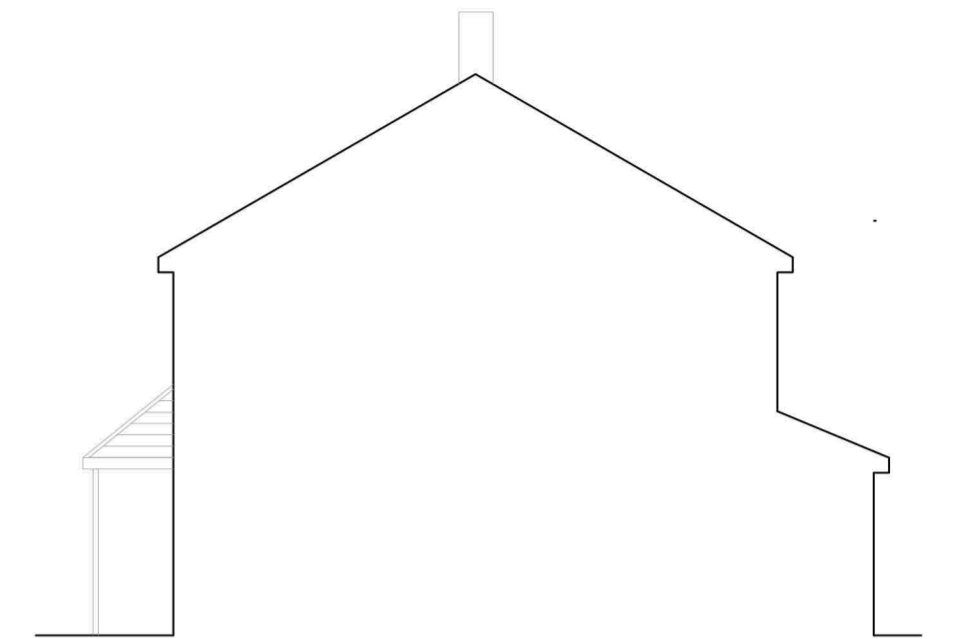


west elevation

proposed

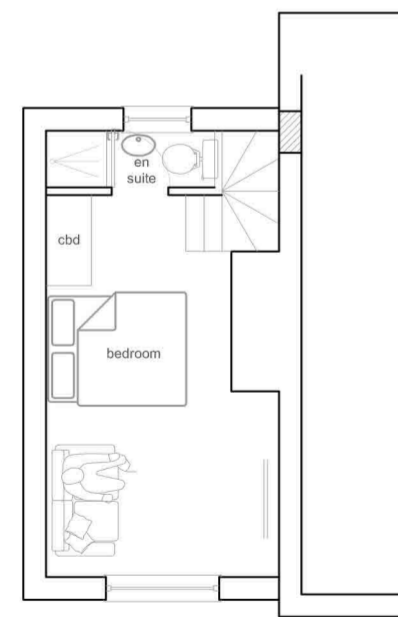

first floor v1

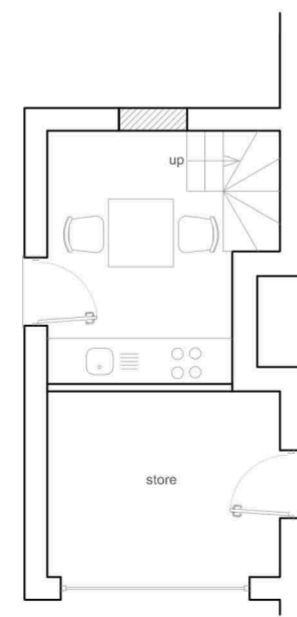

ground floor v2

bridge cottage
goonhavern
cornwall
tr4 9jp

planning application drawing only
variations to this drawing may require consent
from cornwall county council



8 bowden park road
crownhill
plymouth
pl6 5nf

www.newhousedesigns.co.uk
mail@newhousedesigns.co.uk

drawing: proposed plans and elevations
drawn: pg
date: nov 2023
scale: 1:100 @ a2
copyright c