




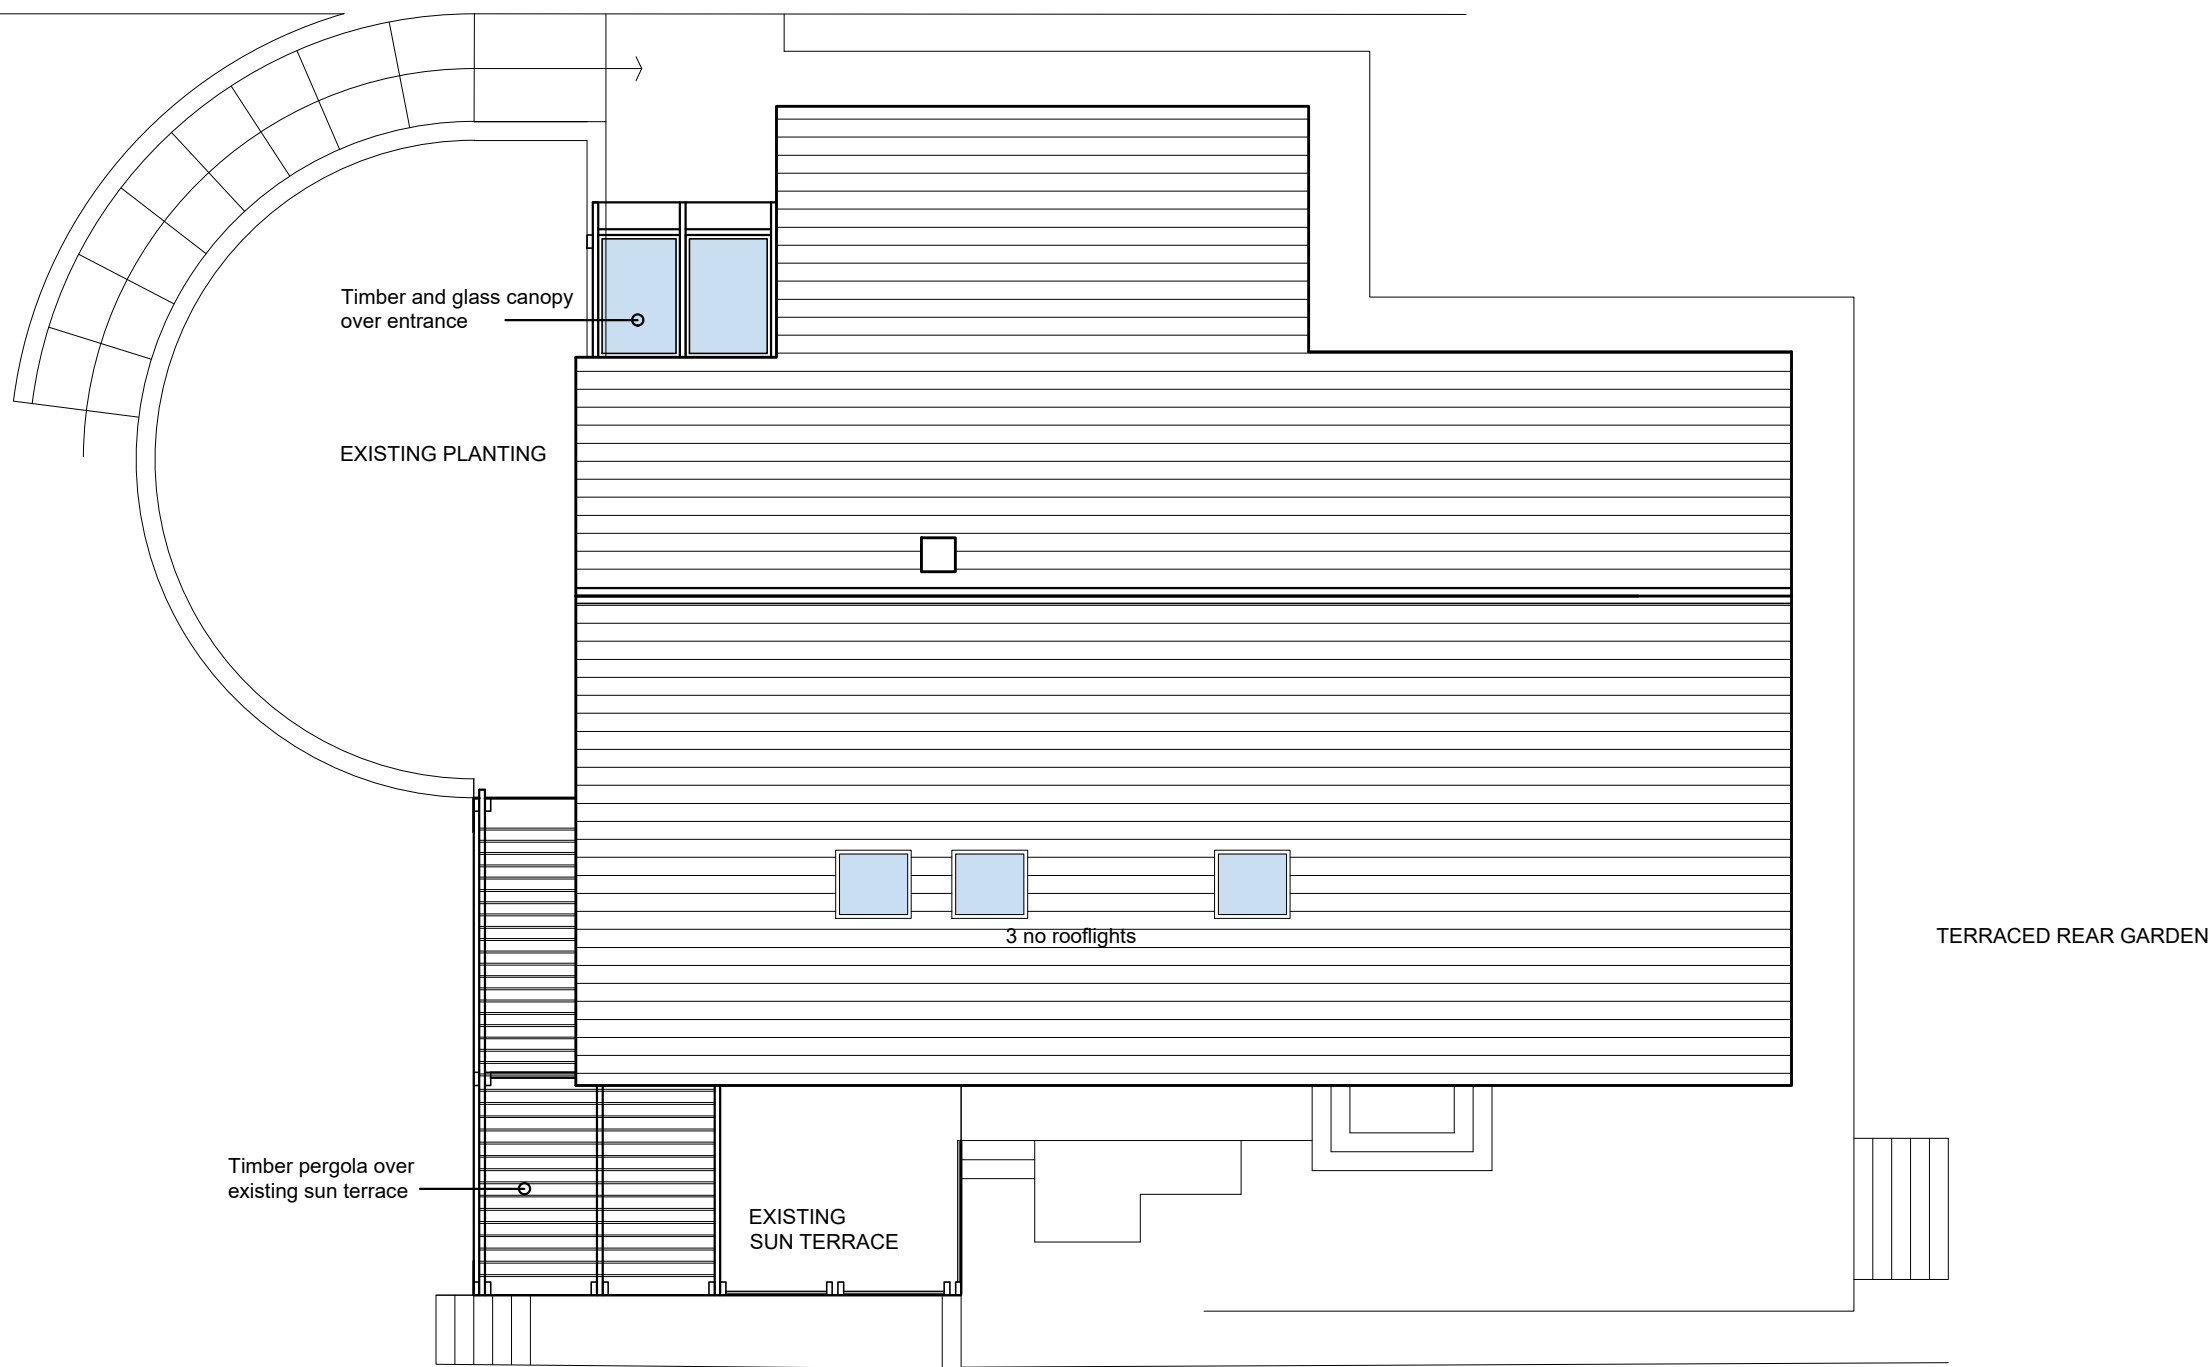

notes

 

revision

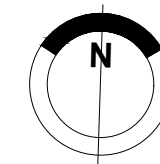

STACEY ARCHITECTS LTD | 2 Old Park Road | Clevedon | BS21 7JN
 +44(0)1275 544 878 | www.staceyarchitects.co.uk |

client
 Mr and Mrs Keitch

job title
 La Rosa Lake Road
 Portishead BS20 7JA

drawing
 Proposed Roof Plan

project no. drawing no. revision scale
 0063 (08)101 1:100@A3

date status drawn/checked
 15/12/23 planning LS

Responsibility is not accepted for errors made by others in scaling this drawing.
 Use figured dimensions only. This drawing is copyright. ©2021 Stacey Architects Ltd