


SHIPLANES

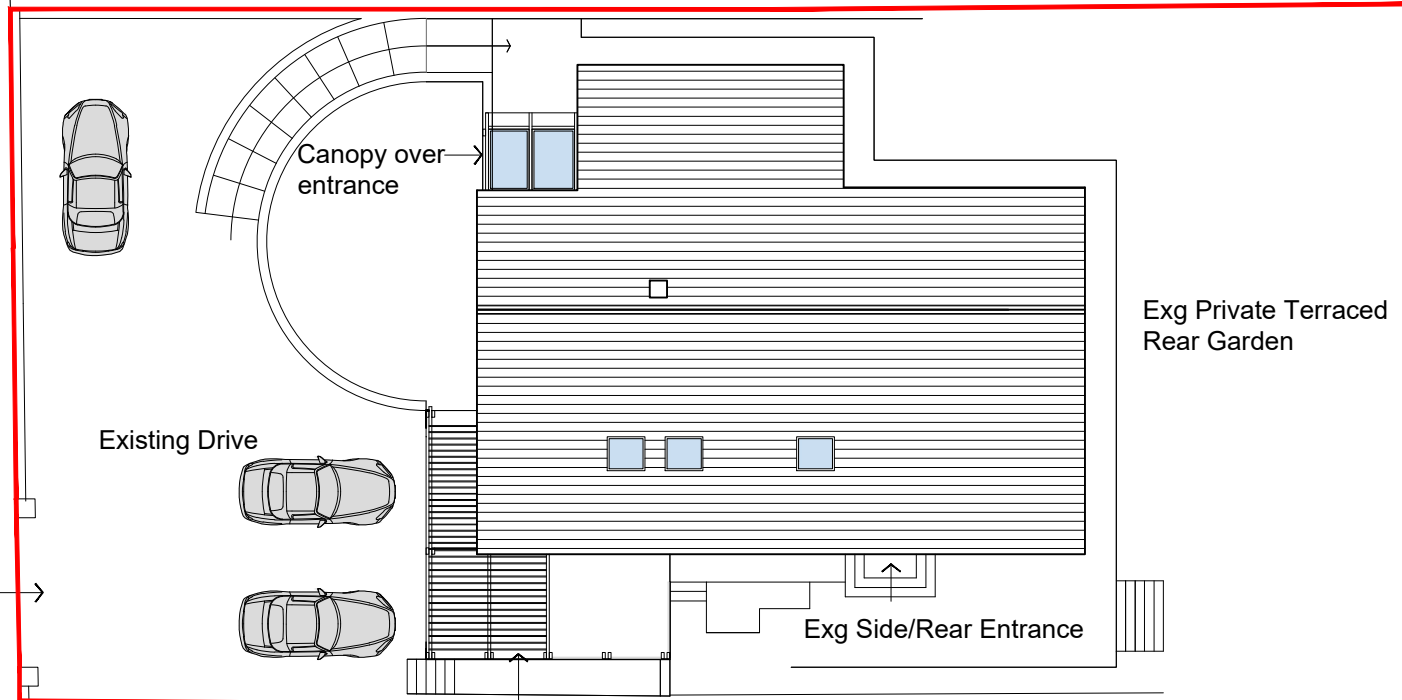

Canopy over entrance

Existing Drive


Exg Private Terraced Rear Garden

Exg Side/Rear Entrance

LAKE ROAD

Exg Access

Pergola over existing Sun Terrace

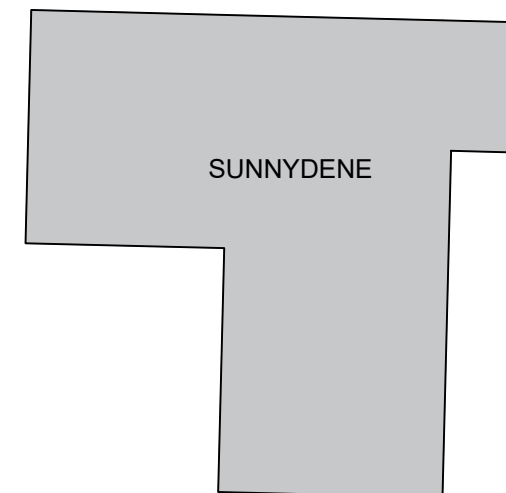

SUNNYDENE

revision



STACEY ARCHITECTS LTD | 2 Old Park Road | Clevedon | BS21 7JN  
+44(0)1275 544 878 | www.staceyarchitects.co.uk |

client  
Mr and Mrs Keitch

job title  
La Rosa Lake Road  
Portishead BS20 7JA

drawing  
Proposed Site Plan

project no. drawing no. revision scale  
0063 (08)110 1:200@A3

date status drawn/checked  
15/12/23 planning LS

Responsibility is not accepted for errors made by others in scaling this drawing. Use figured dimensions only. This drawing is copyright. ©2021 Stacey Architects Ltd.