


PLAN  
Scale 1:20

WHERE A HEDGE BOX IS INSTALLED ABUTTING ONTO A ROAD THE ROADSIDE, RAILS OF THE HEDGE BOX SHOULD BE INSTALLED INSIDE THE POSTS. THE FIELD SIDE RAILS REMAINING ON THE OUTSIDE OF THE POSTS.

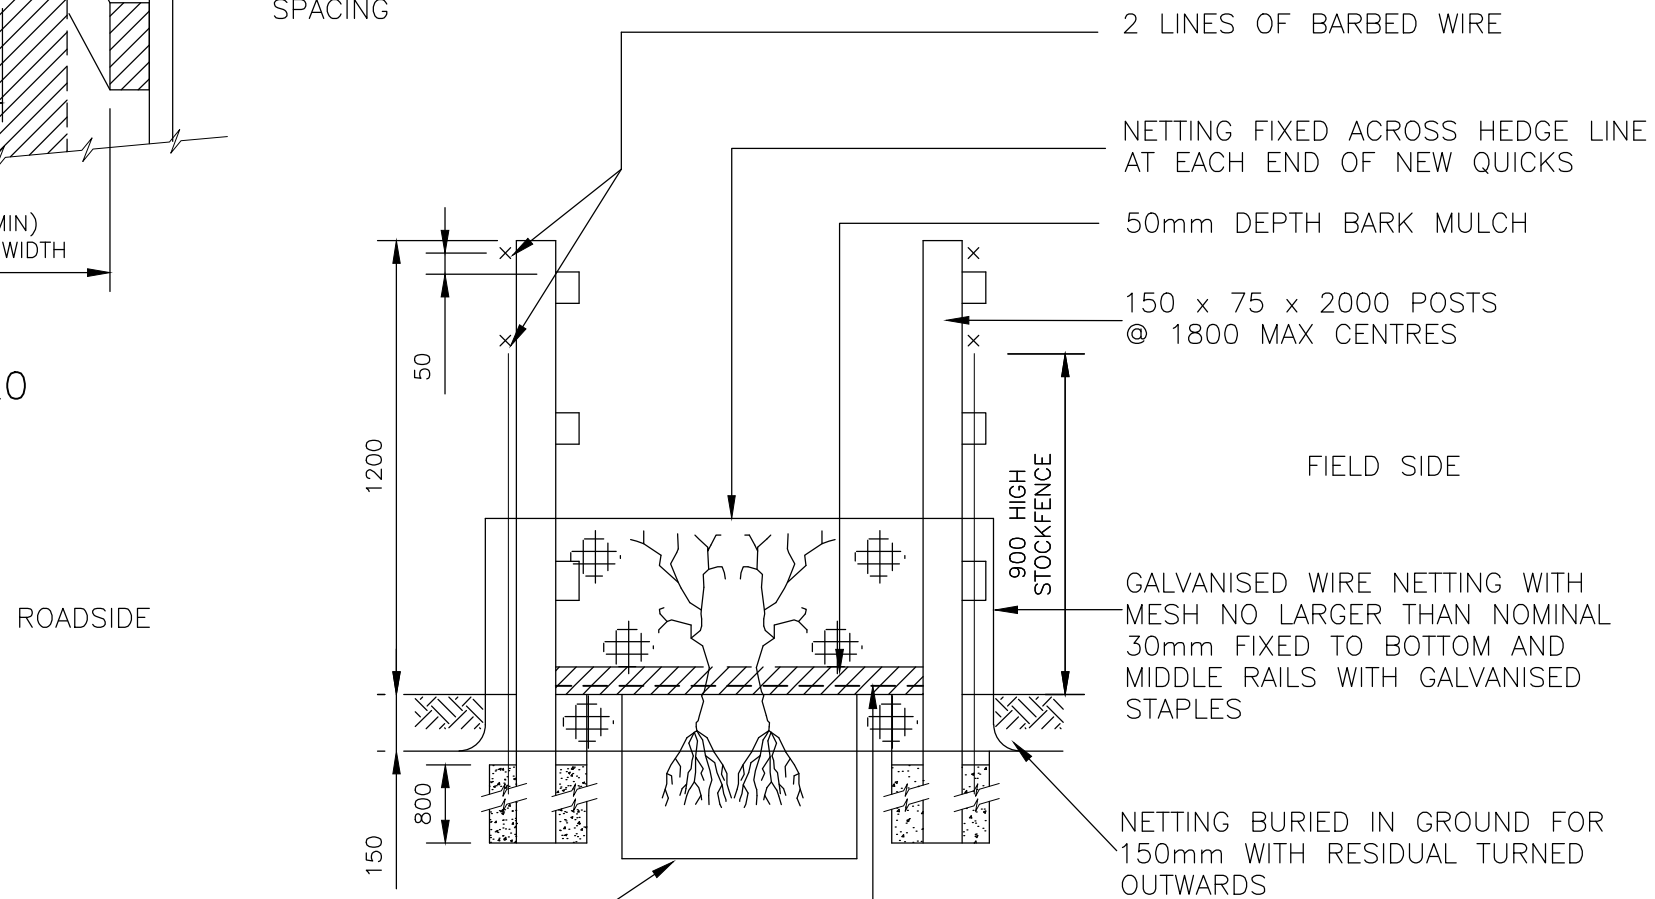

SECTION A-A  
Scale 1:20

TRENCH 600mm WIDE x 450mm DEEP, BACKFILLED WITH TOPSOIL PRIOR TO PLANTING WHERE HEDGELINE CROSSES SOIL-STRIP, EXCAVATION FOR TRENCH TO BE SUCH DEPTH AS TO GIVE TOTAL DEPTH OF 450mm OF TOPSOIL AFTER REINSTATEMENT, BOTTOM OF TRENCH TO BE BROKEN UP BEFORE BACKFILLING. COVER WITH 50mm DEPTH BARK MULCH

SITE ID					
NGR					
NOTES					
1. WHERE THERE IS INSUFFICIENT ROOM TO CONSTRUCT A WOODEN POST & RAIL HEDGEBOX, TREES SHOULD BE PROVIDED WITH INDIVIDUAL 600mm HEIGHT BIODEGRADABLE TREE SHELTERS & STAKED. STAKES SHOULD BE 700 x 25 x 25.					
2. DIMENSIONS IN MILLIMETRES UNLESS OTHERWISE STATED.					
3. THIS DRAWING SHOULD BE READ IN CONJUNCTION WITH WESSEX WATER DESIGN STANDARD DS224 SITE PLANNING – LAYOUT PLANT ROADS LANDSCAPING					
E	FENCING DETAIL UPDATED	CAM	CAM	SWRN	07/01/2020
D	DESIGN STANDARD NOTE ADDED	CAM	CAM	JB	30/09/2016
C	Imported Revision	PJJ	CAM	SC	20/08/2007
MK	REVISIONS	DRN	CHK	APP	DATE

REINSTATEMENT OF HEDGES

**STANDARD DRAWING**

ORIGINAL DRAWING SIZE A3			
INITIALS	DATE	SCALES	
DESIGNED: SC	24/04/2007	1:20	
DRAWN BY: CAM	24/04/2007		
DRAWING NUMBER STD/836			REV. E

