
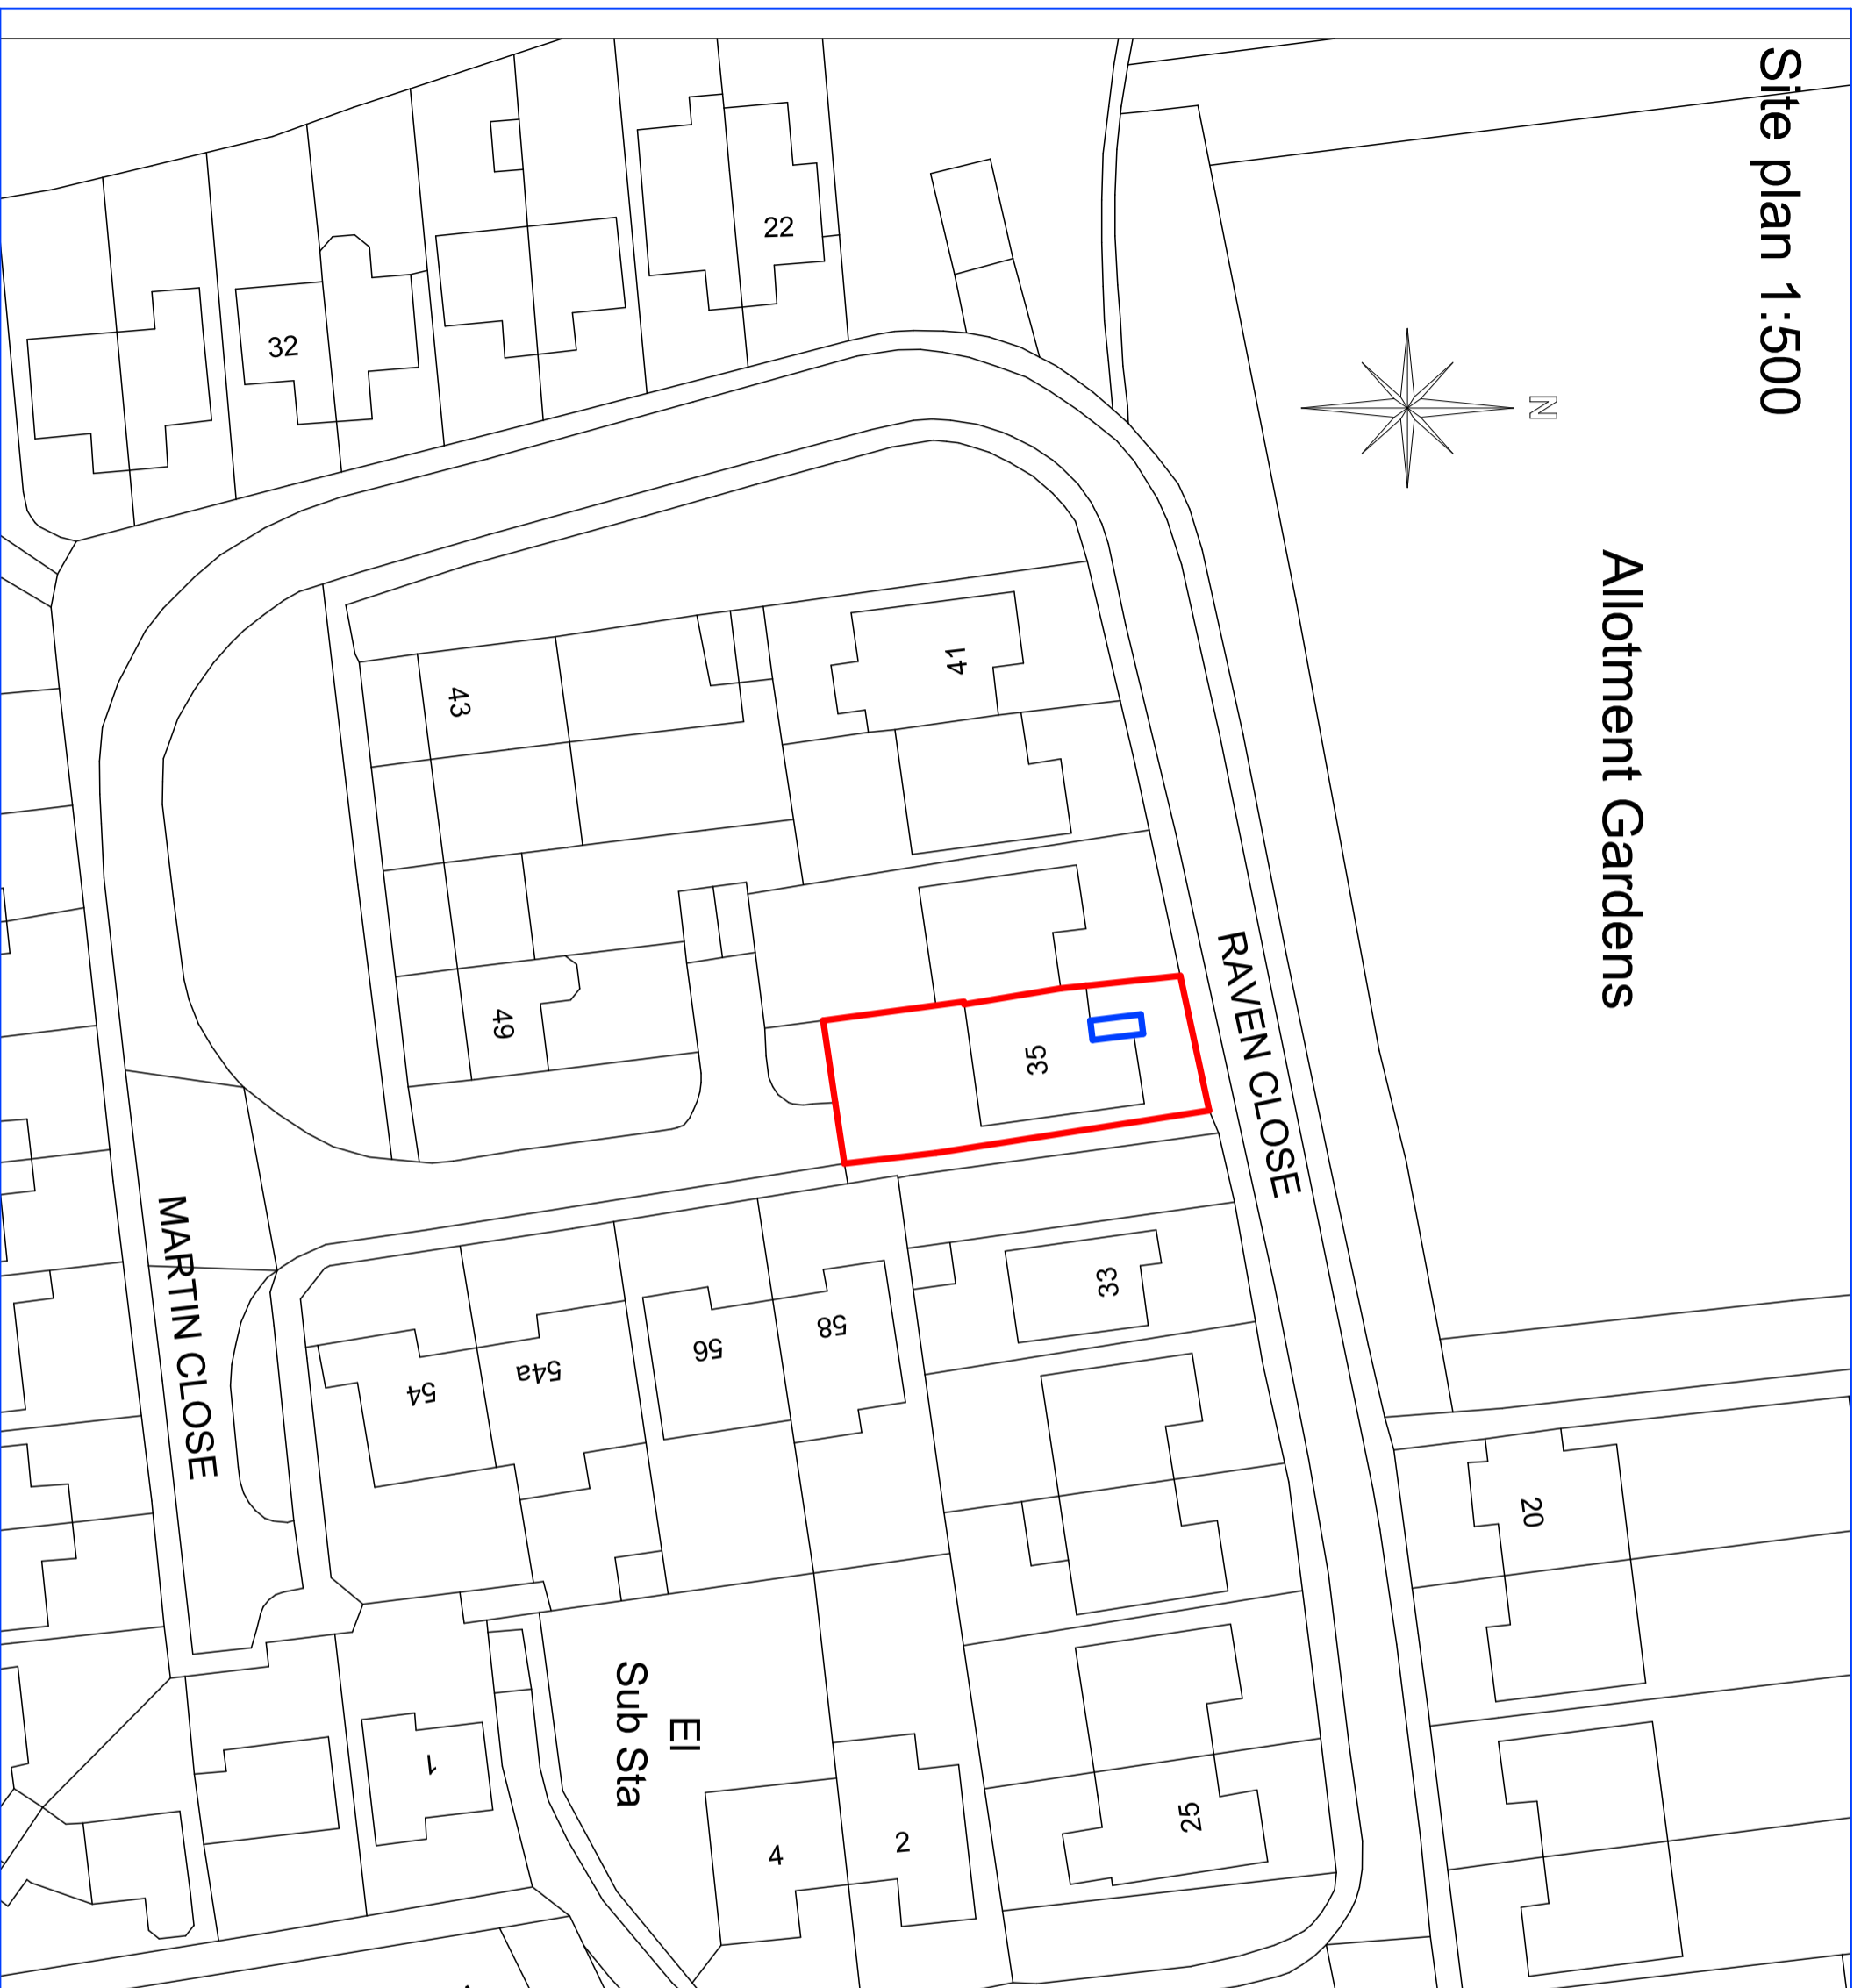


Site plan 1:500

Allotment Gardens

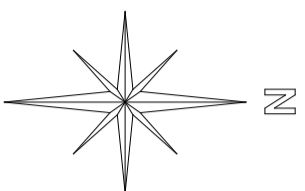


**Accessible
Designs**

Helping you retain your independence

Location plan 1:1250



Allotment Gardens

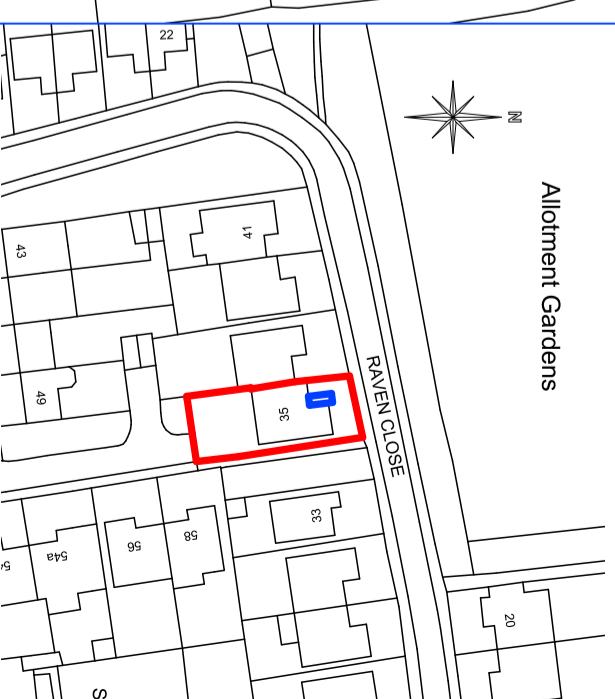

Revisions:

Client: Mr Francis Day

Address: 35 Raven Close, Mildenhall, IP28 7LF

Project: Ramped access

Drawn by: Sarah Dean

Date: 11/12/2023

Ref No: DAY-35RAV-SD

Scale: 1:500 & 1:1250 @ A3