


GROUND FLOOR




FIRST FLOOR

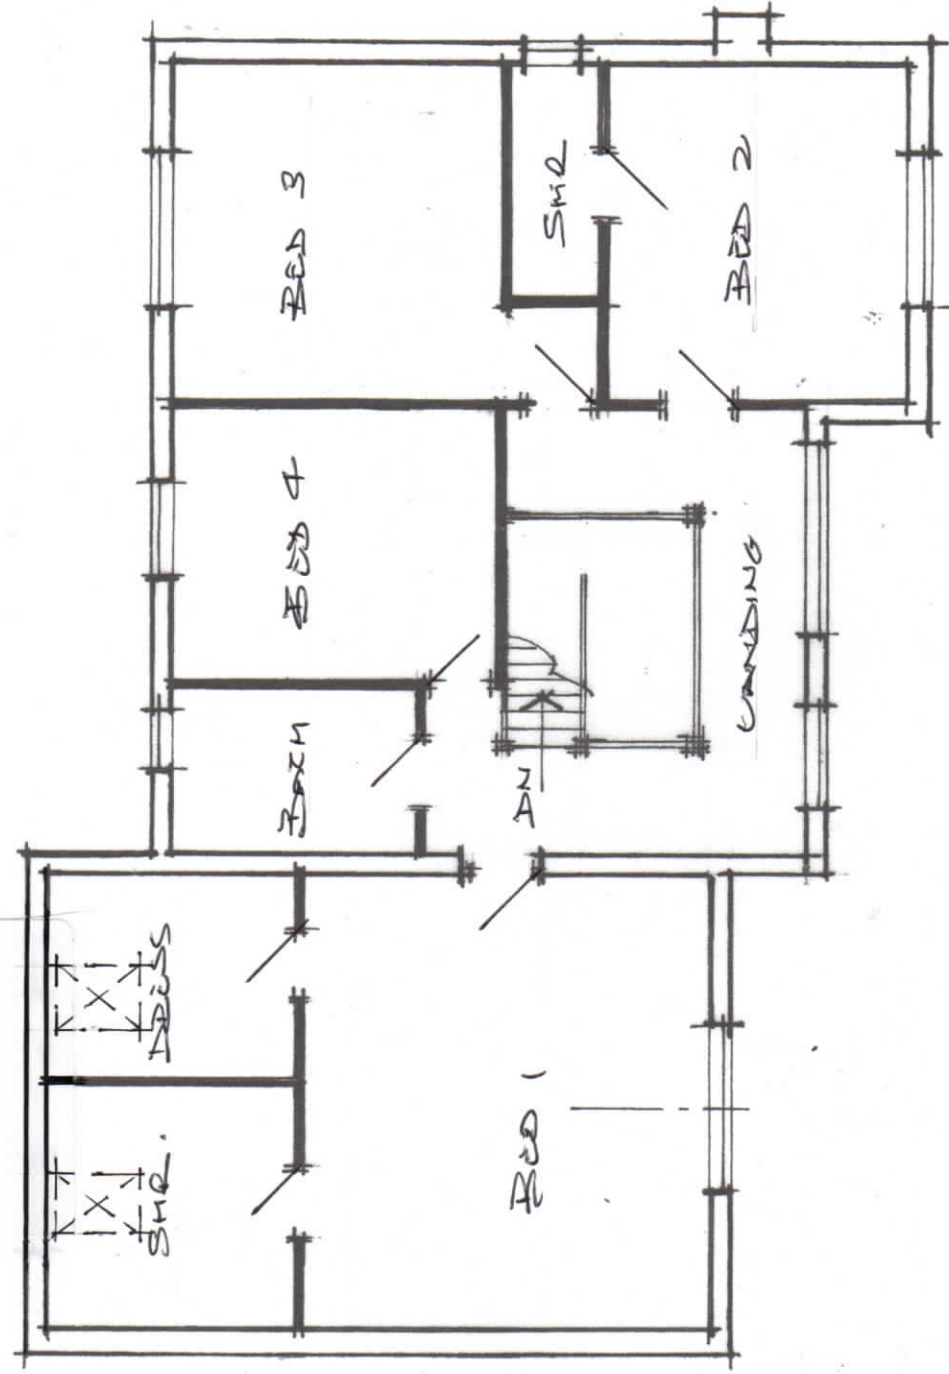


ALAN K GOODWIN  
Architectural and Development  
Consultant  
20 Easthorpe Street  
Rudlington  
Northampton  
NN11 6LA  
Mobile: 07957 943996  
E Mail: bigalq20@gmail.com

PROPOSED HOUSING DEVELOPMENT AT  
'MAYTHORN', BUNNY LANE, KEYWORTH  
Drng No. 4 ~ PLOT 2 ~ FLOOR PLANS  
SCALE 1:100      OCTOBER 2023

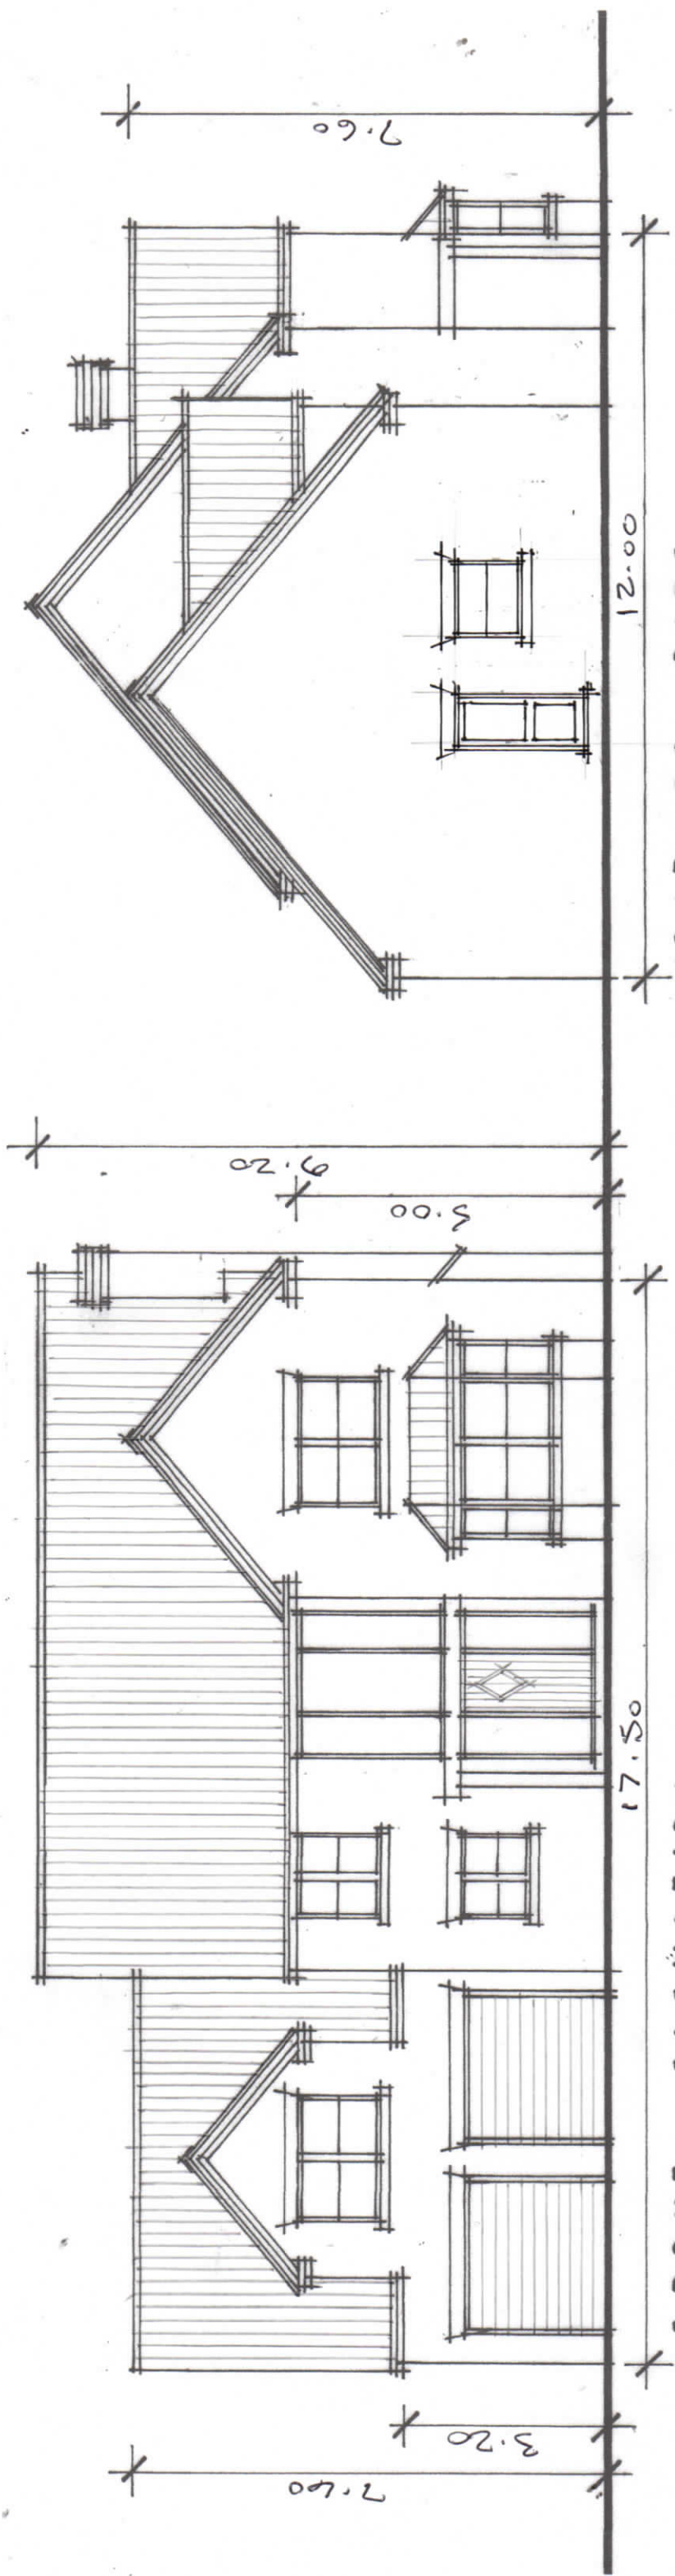

FRONT ELEVATION

GARAGE SIDE

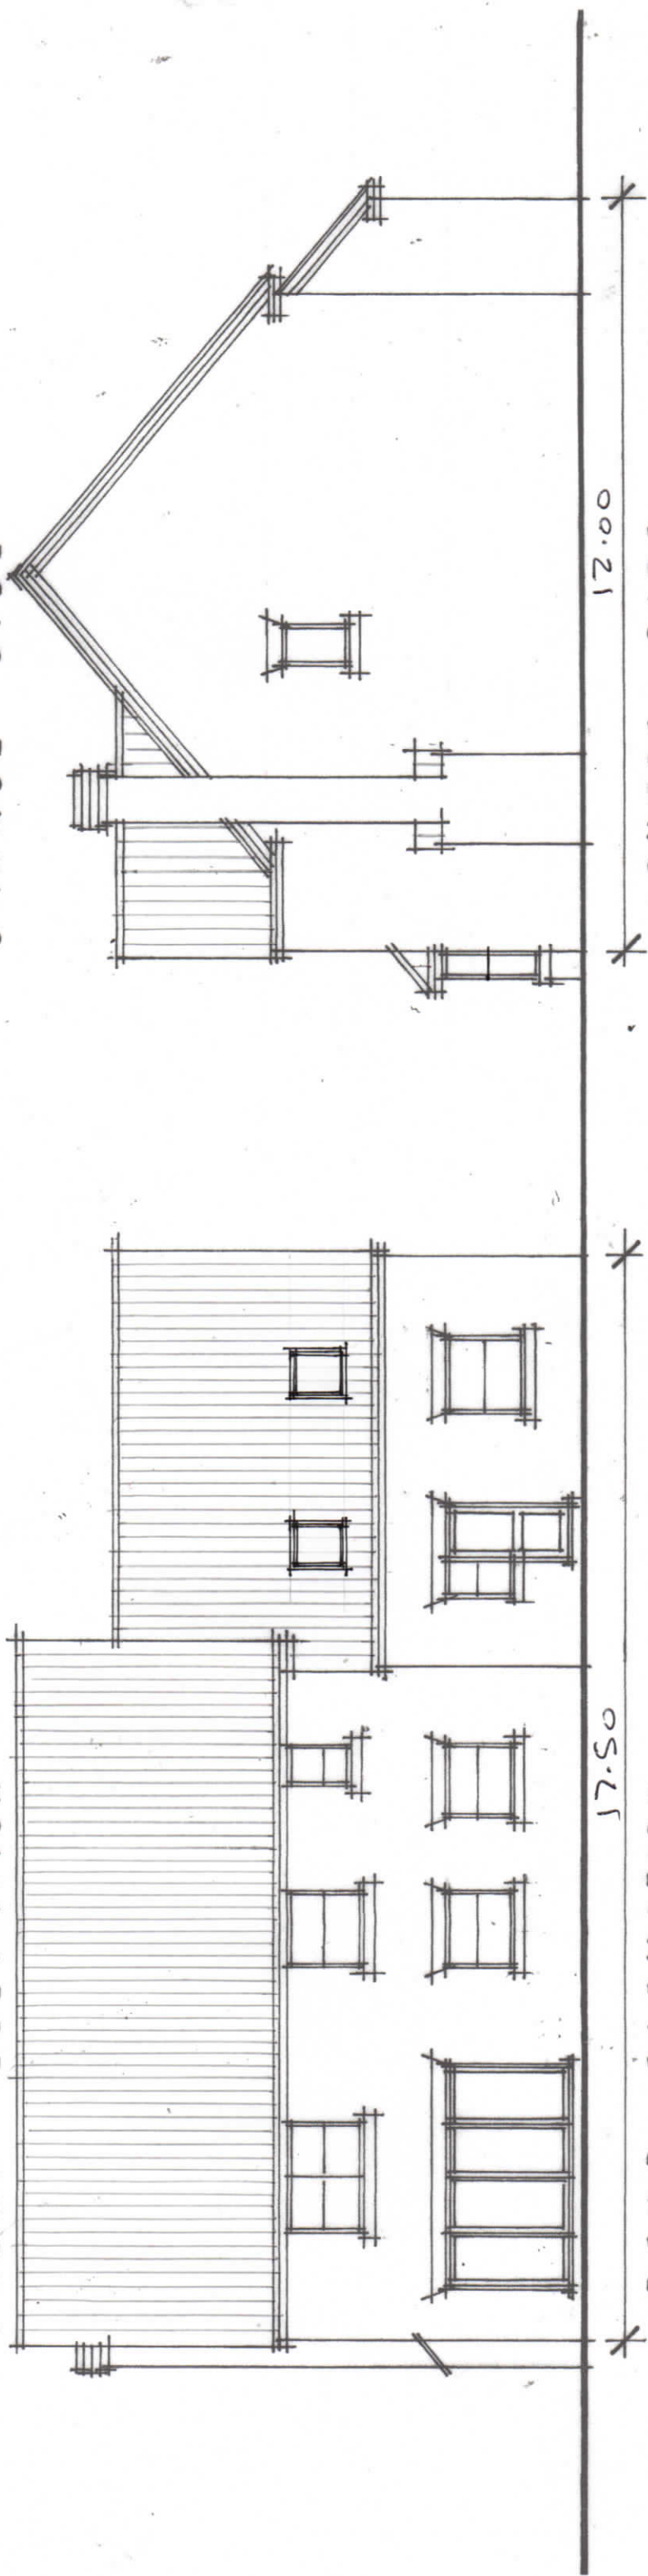

REAR ELEVATION

LOUNGE SIDE

PROPOSED HOUSING DEVELOPMENT AT  
 'MAYTHORN', BUNNY LANE, KEYWORTH  
 Dwg No. 5 ~ PLOT 2 ~ ELEVATIONS  
 SCALE 1:100    OCTOBER 2023

ALAN K GOODWIN  
 Architectural and Development  
 Consultant  
 20 Easthorpe Street  
 Ruddington  
 Nottingham  
 NG11 6LA  
 E Mail: akgoodwin@gmail.com  
 Mobile: 07927 943396

