




REAR ELEVATION

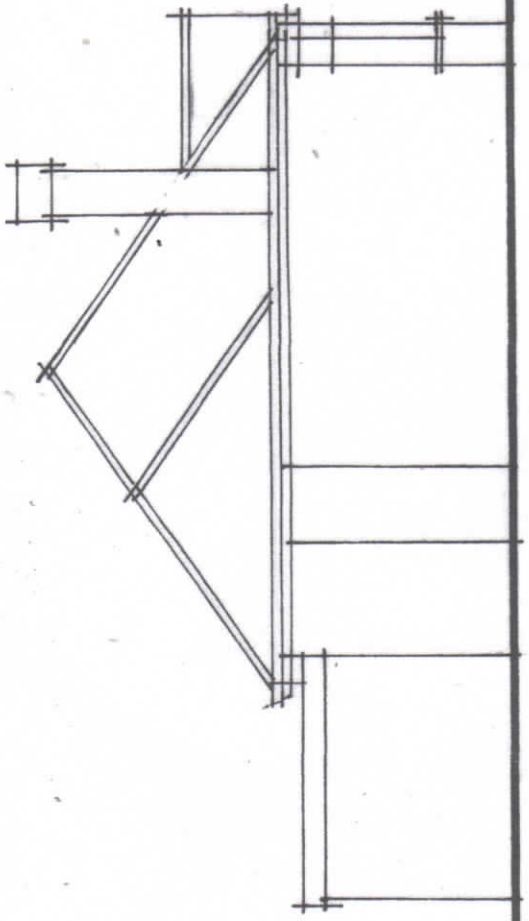


BEDROOM SIDE

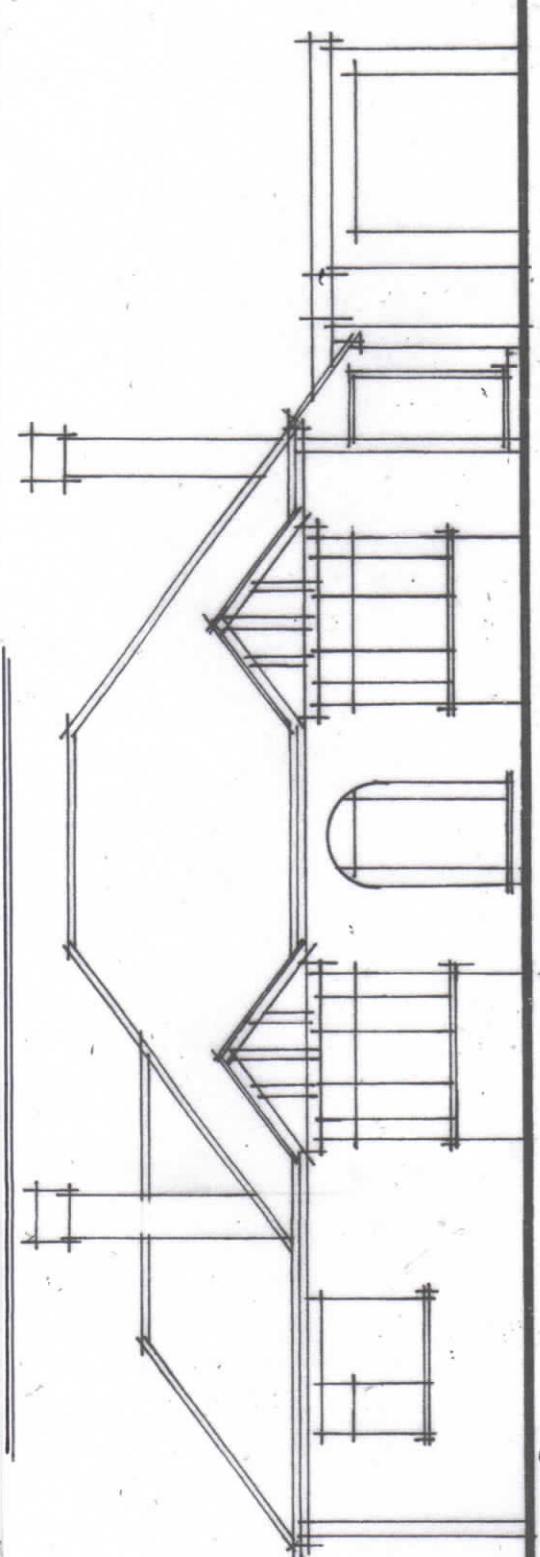


FRONT ELEVATION

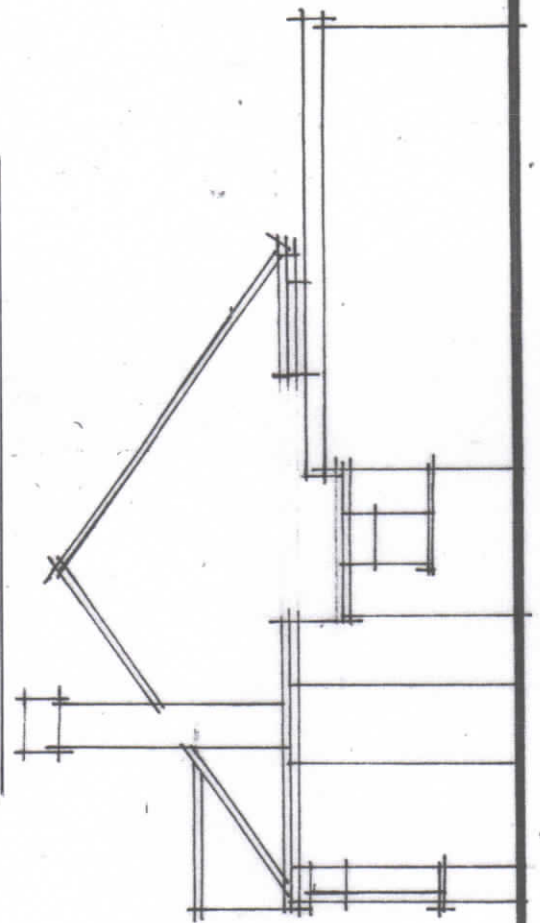

GARAGE SIDE

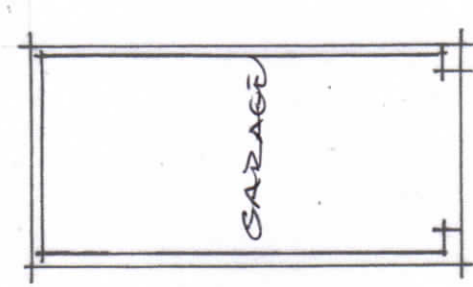

GARAGE

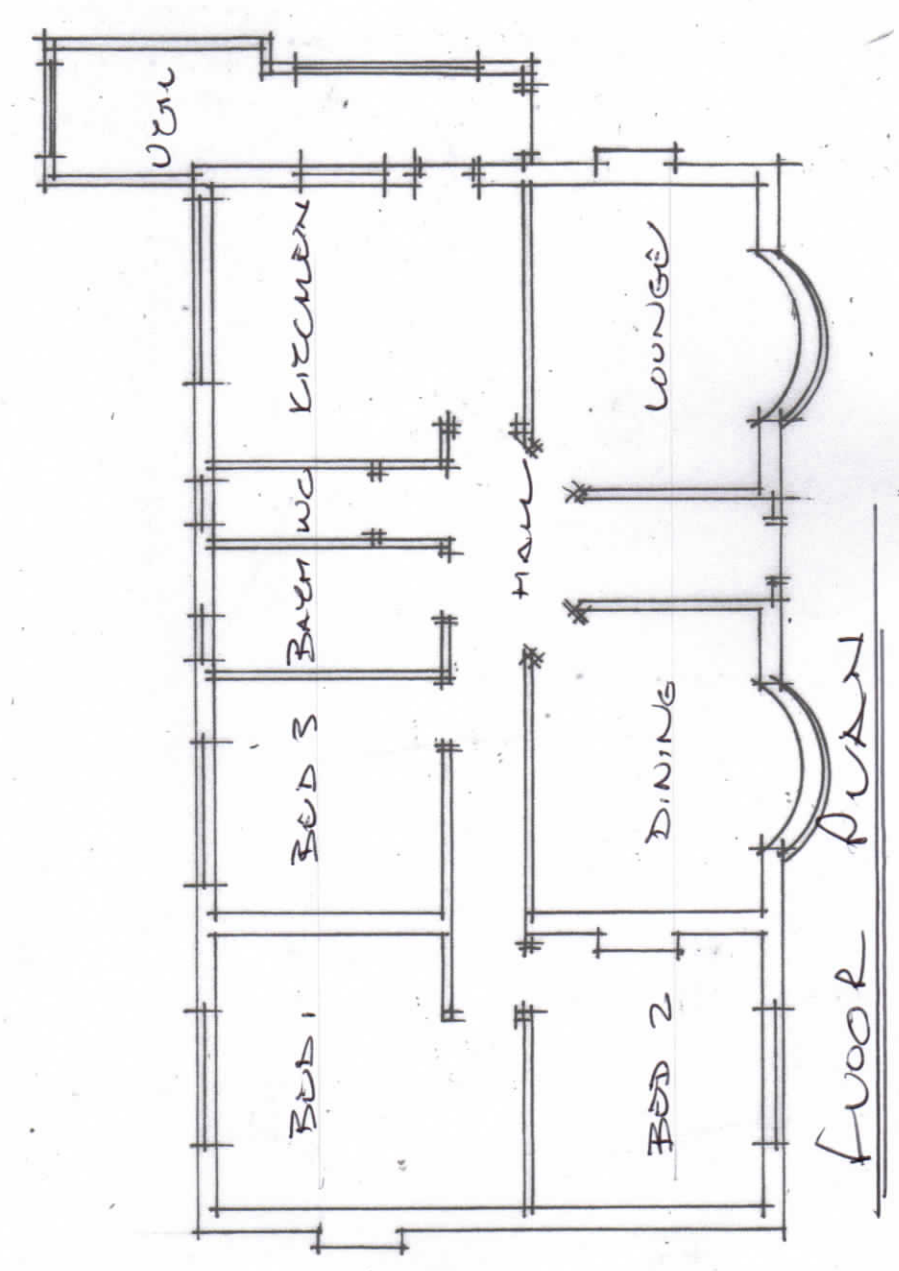

FLOOR PLAN

PLANS AS EXISTING
"MANTWORTER" BUNNY UN, LEMWORTH
SCALE 1:100
DECEMBER 2023