







Rear Elevation

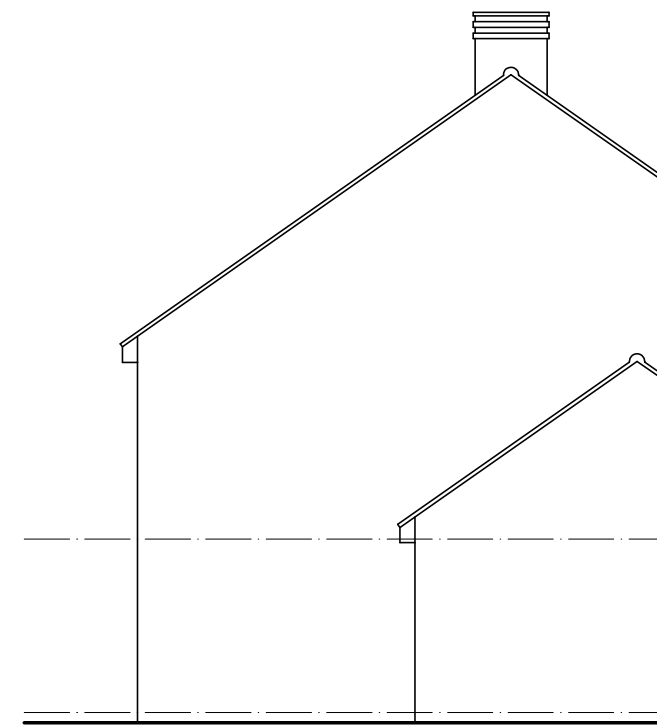

Side Elevation

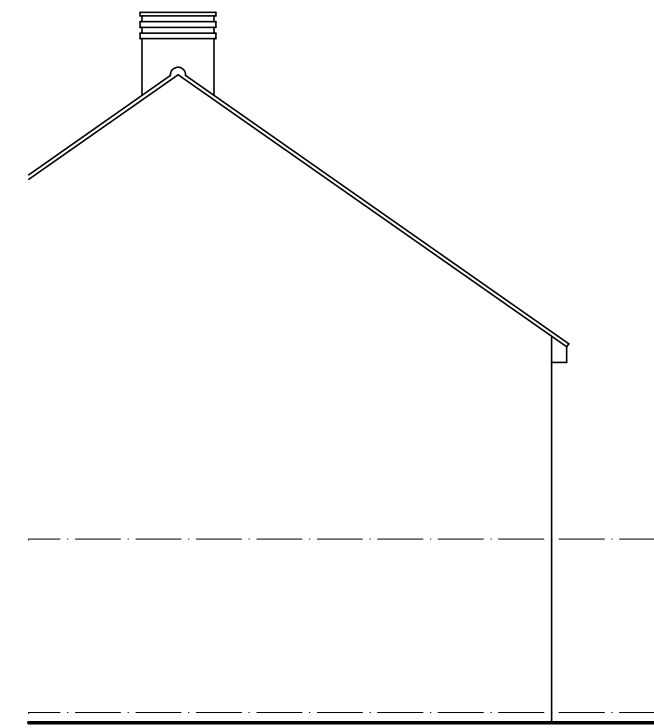

Side Elevation

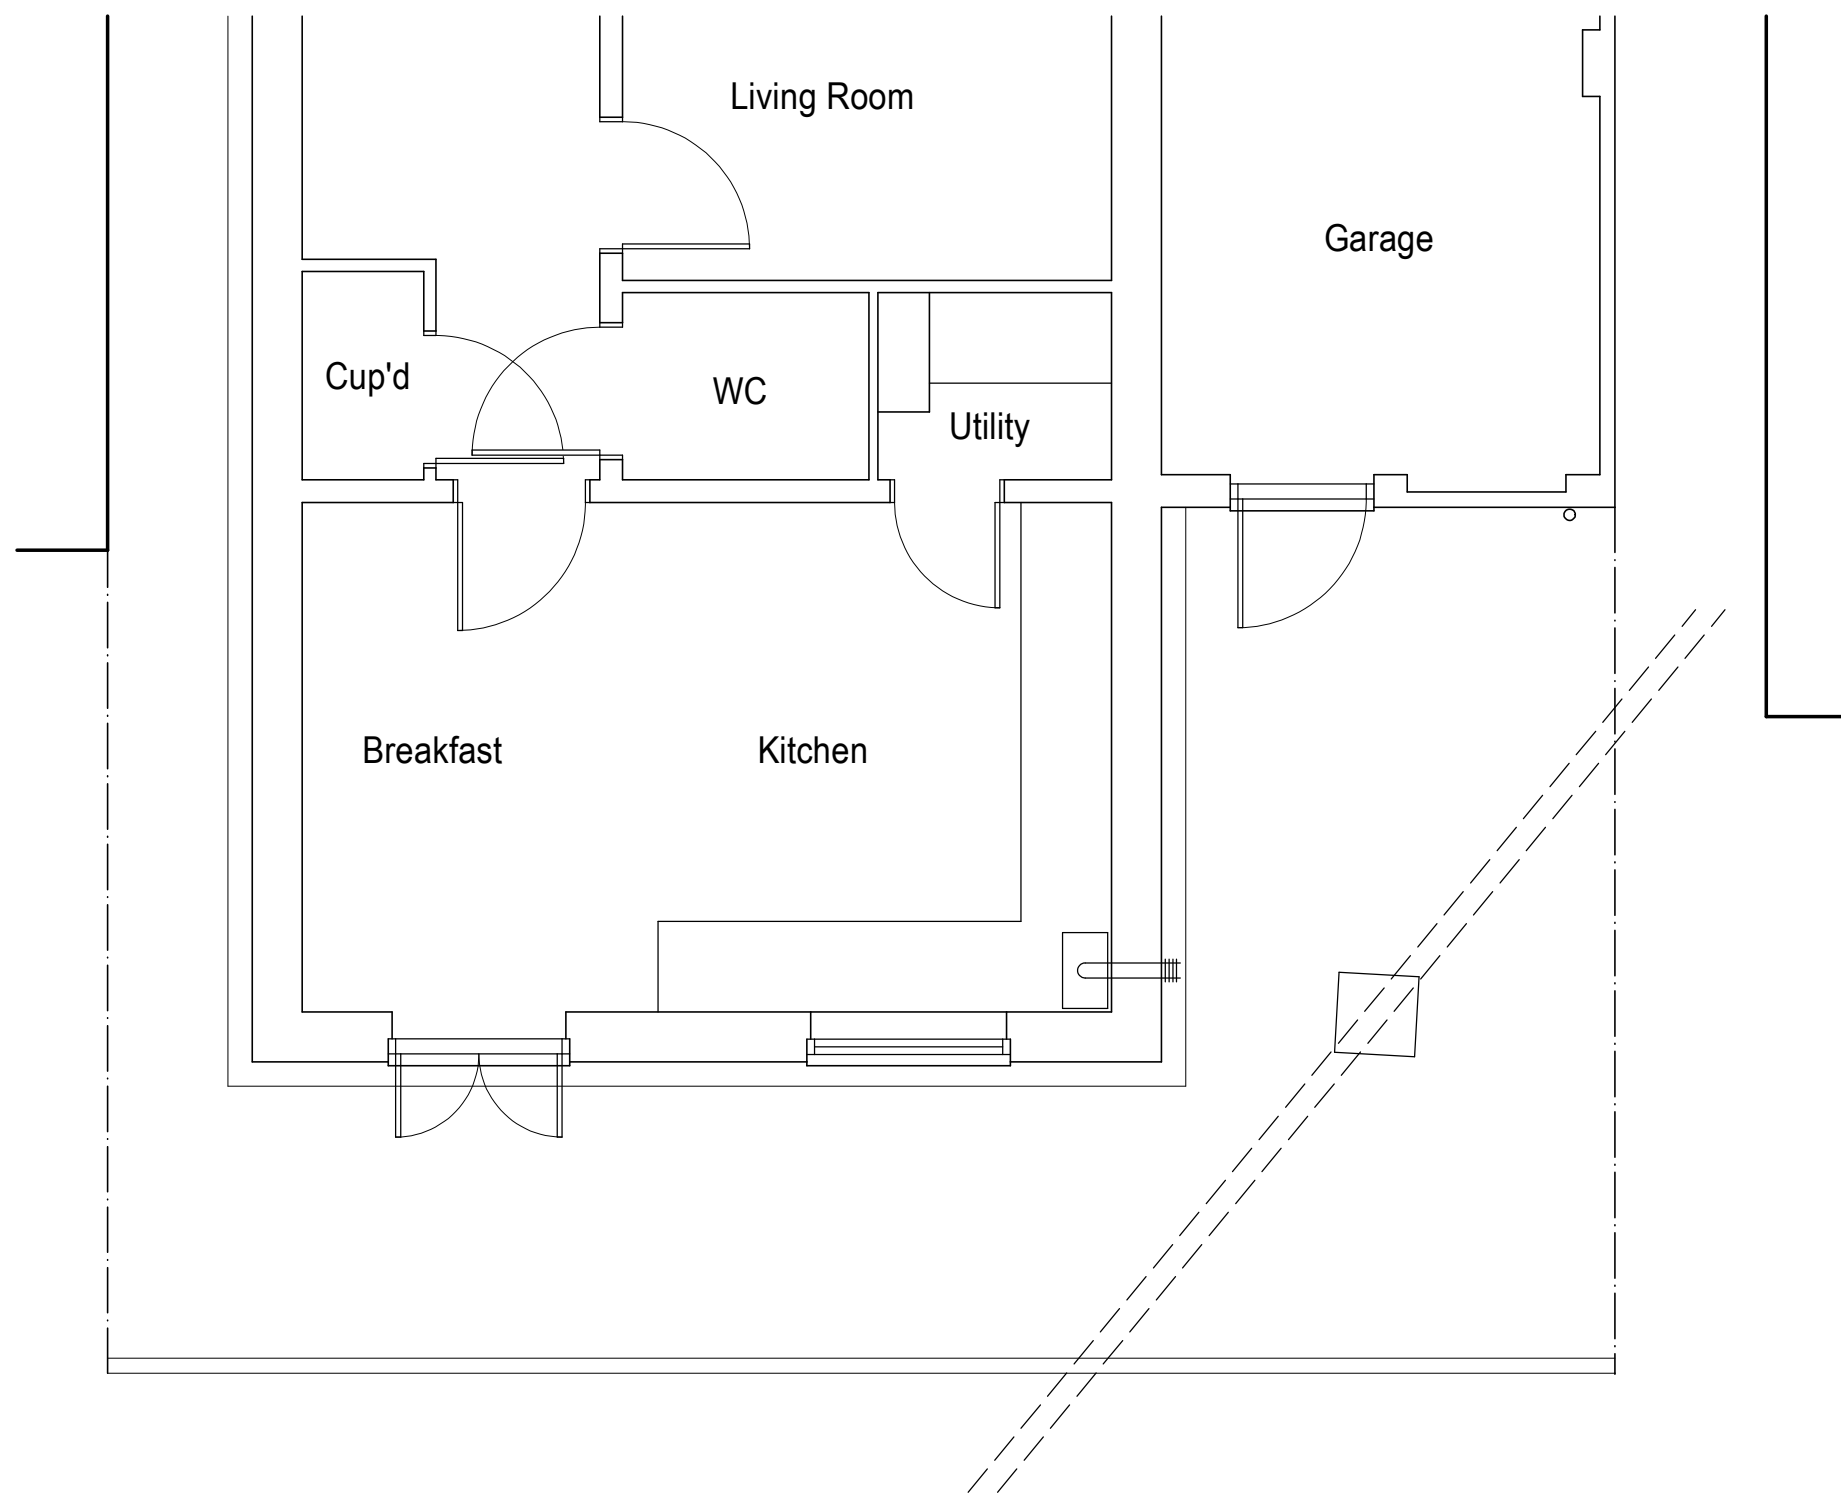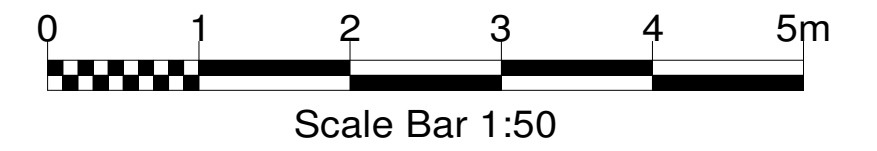

Ground Floor Plan

A	Elevations 1:100	02 Jan 24

No. Revision/Issue Date

All dimensions and setting out to be checked on site prior to commencement of works. Any discrepancies to be reported.  
 Written dimensions to be used in preference over scaled dimensions.  
 See structural engineers calculations for all steelwork details.

**MWT**  
Architecture Ltd

4 Ashford Close  
Aylesbury  
Bucks  
HP21 9TW

07753 827008  
 matt@mwtarchitecture.co.uk  
 www.mwtarchitecture.co.uk

Drawing  
**Existing Plans and Elevations**

Project Name and Address  
**7 Merton Close  
 Aylesbury  
 Bucks  
 HP18 0ZN**

Client <b>Mr R Claxton</b>	
Date <b>December 2024</b>	Drawing number <b>23/0366/01</b>
Scale <b>1:50, 1:100 (A2)</b>	Rev <b>A</b>