


LOCATION PLAN
1:1250

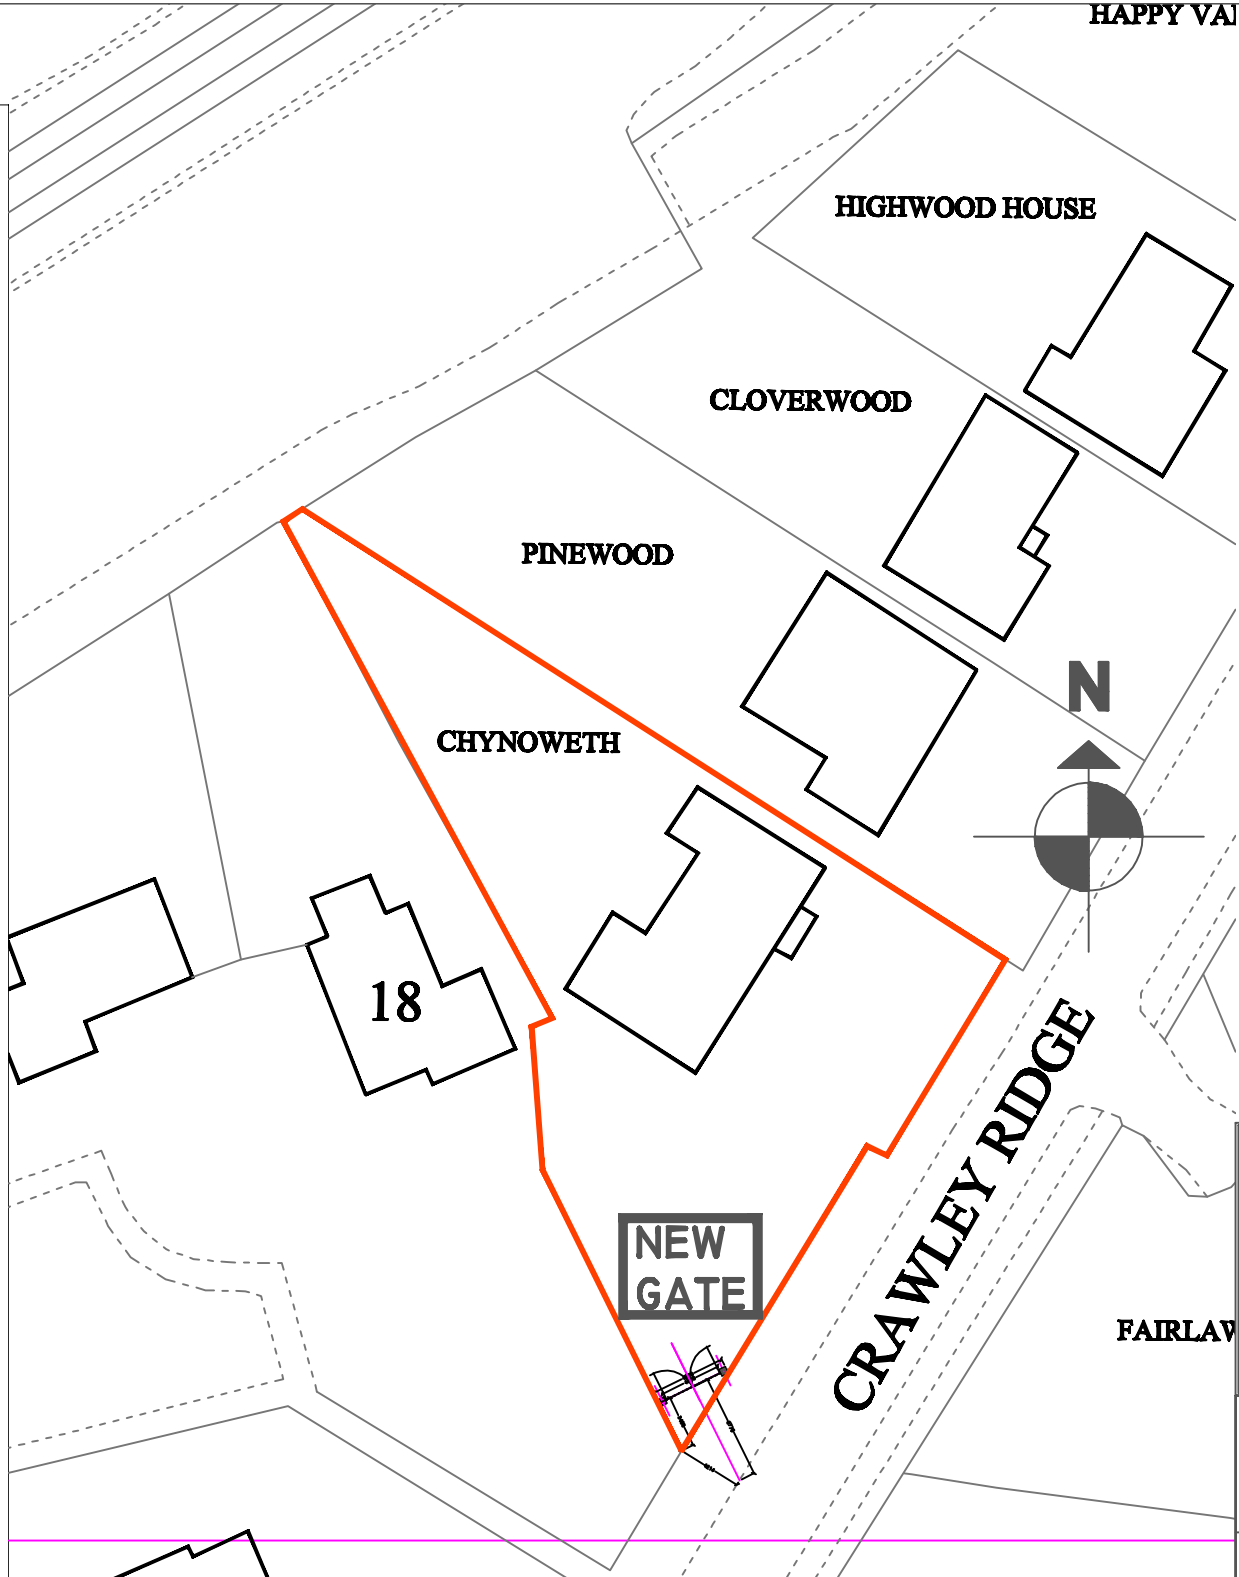

SITE PLAN
1:500

© 2023
B. L. BHARADIA, *MR.Arch.,M.A.Arch.*,
 17 POPE CLOSE,
 FELTHAM,
 MIDDX. TW14 9PQ.
 bharadia.bharat@yahoo.co.uk
 tel; 07913 536633tel

PROJECT
 CHYNOWETH,
 CRAWLEY RIDGE,
 CAMBERLEY GU15 2AJ.

DRAWING TITLE
 LOCATION PLAN &
 SITE PLAN

STATUS
PLANNING

SCALE
 1:1250,500@A3 BY
 BB

DATE
 10.11.2023 CHECKED BY
 BB

DRAWING NO.
2023(AR)70-01 REV.
 -