

South East Elevation




North East Elevation




North West Elevation




South West Elevation

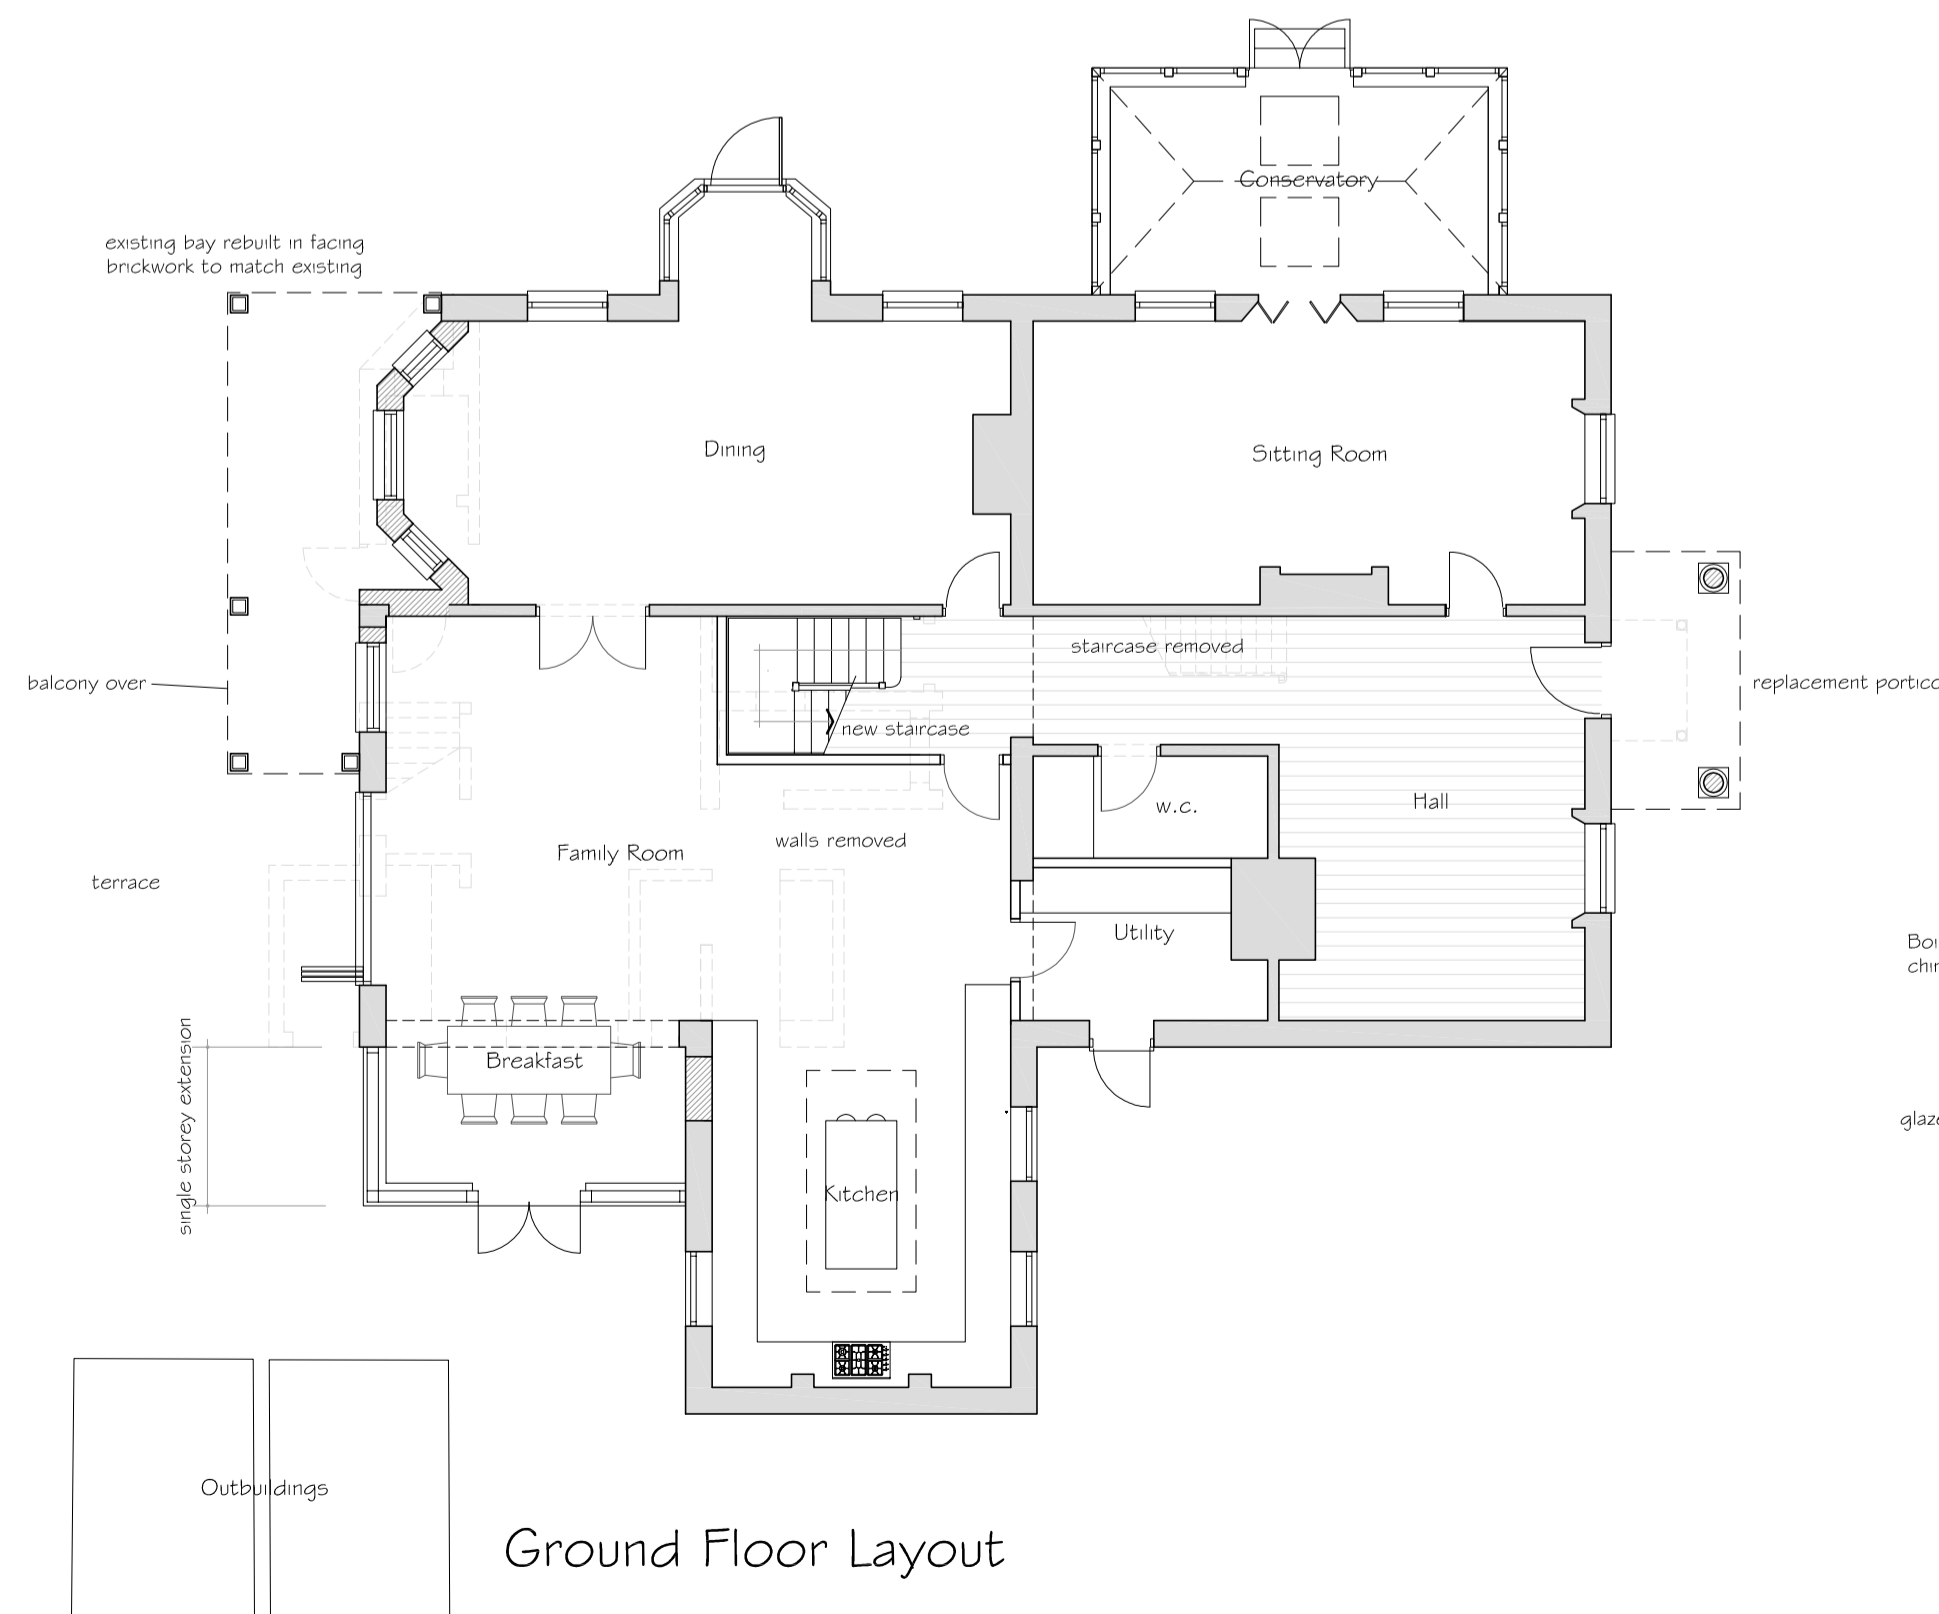


Ground Floor Layout

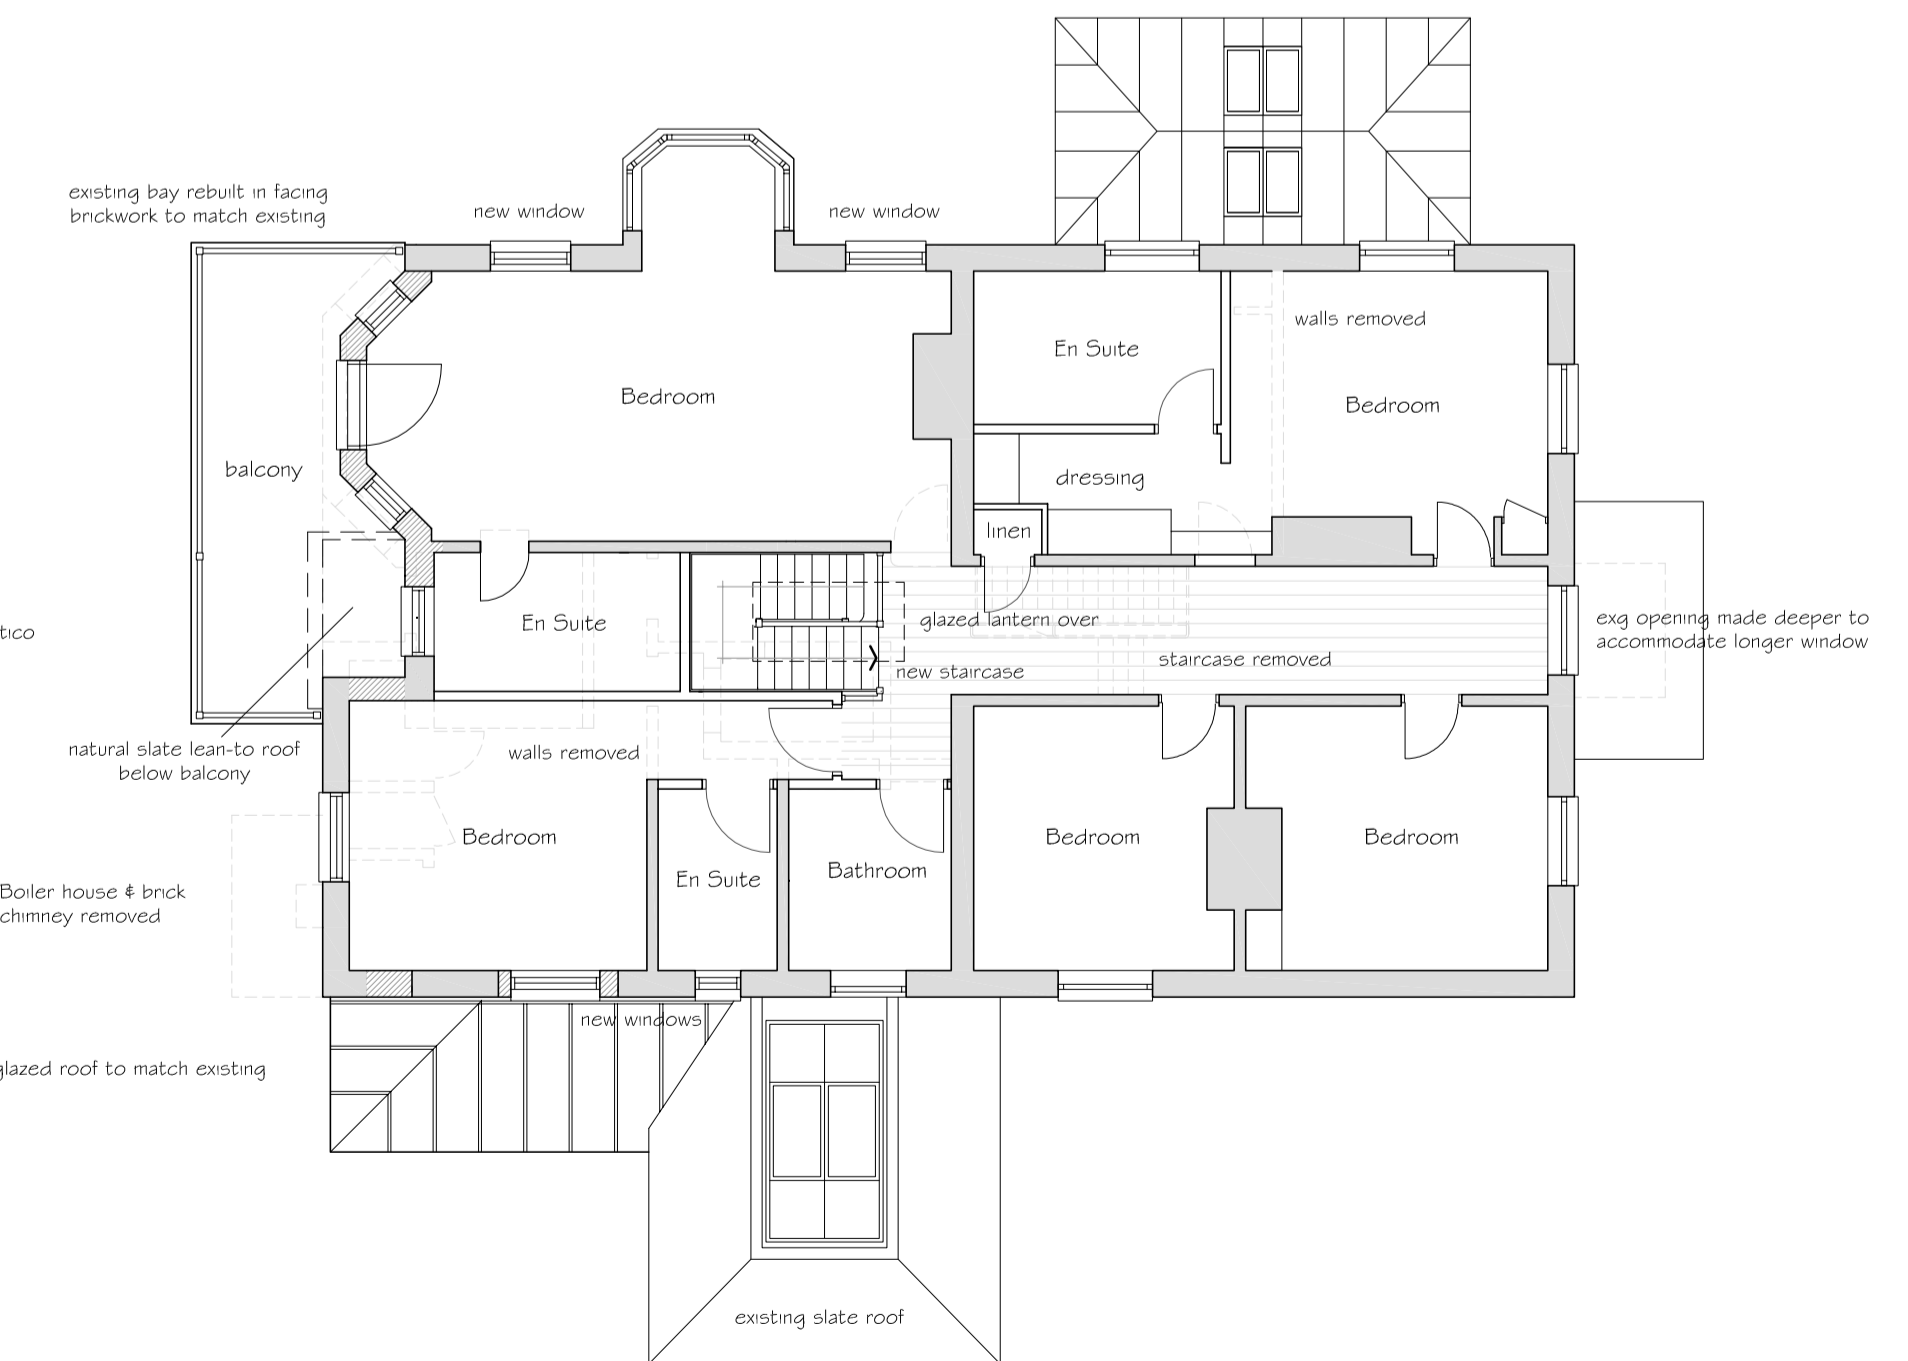

First Floor Layout

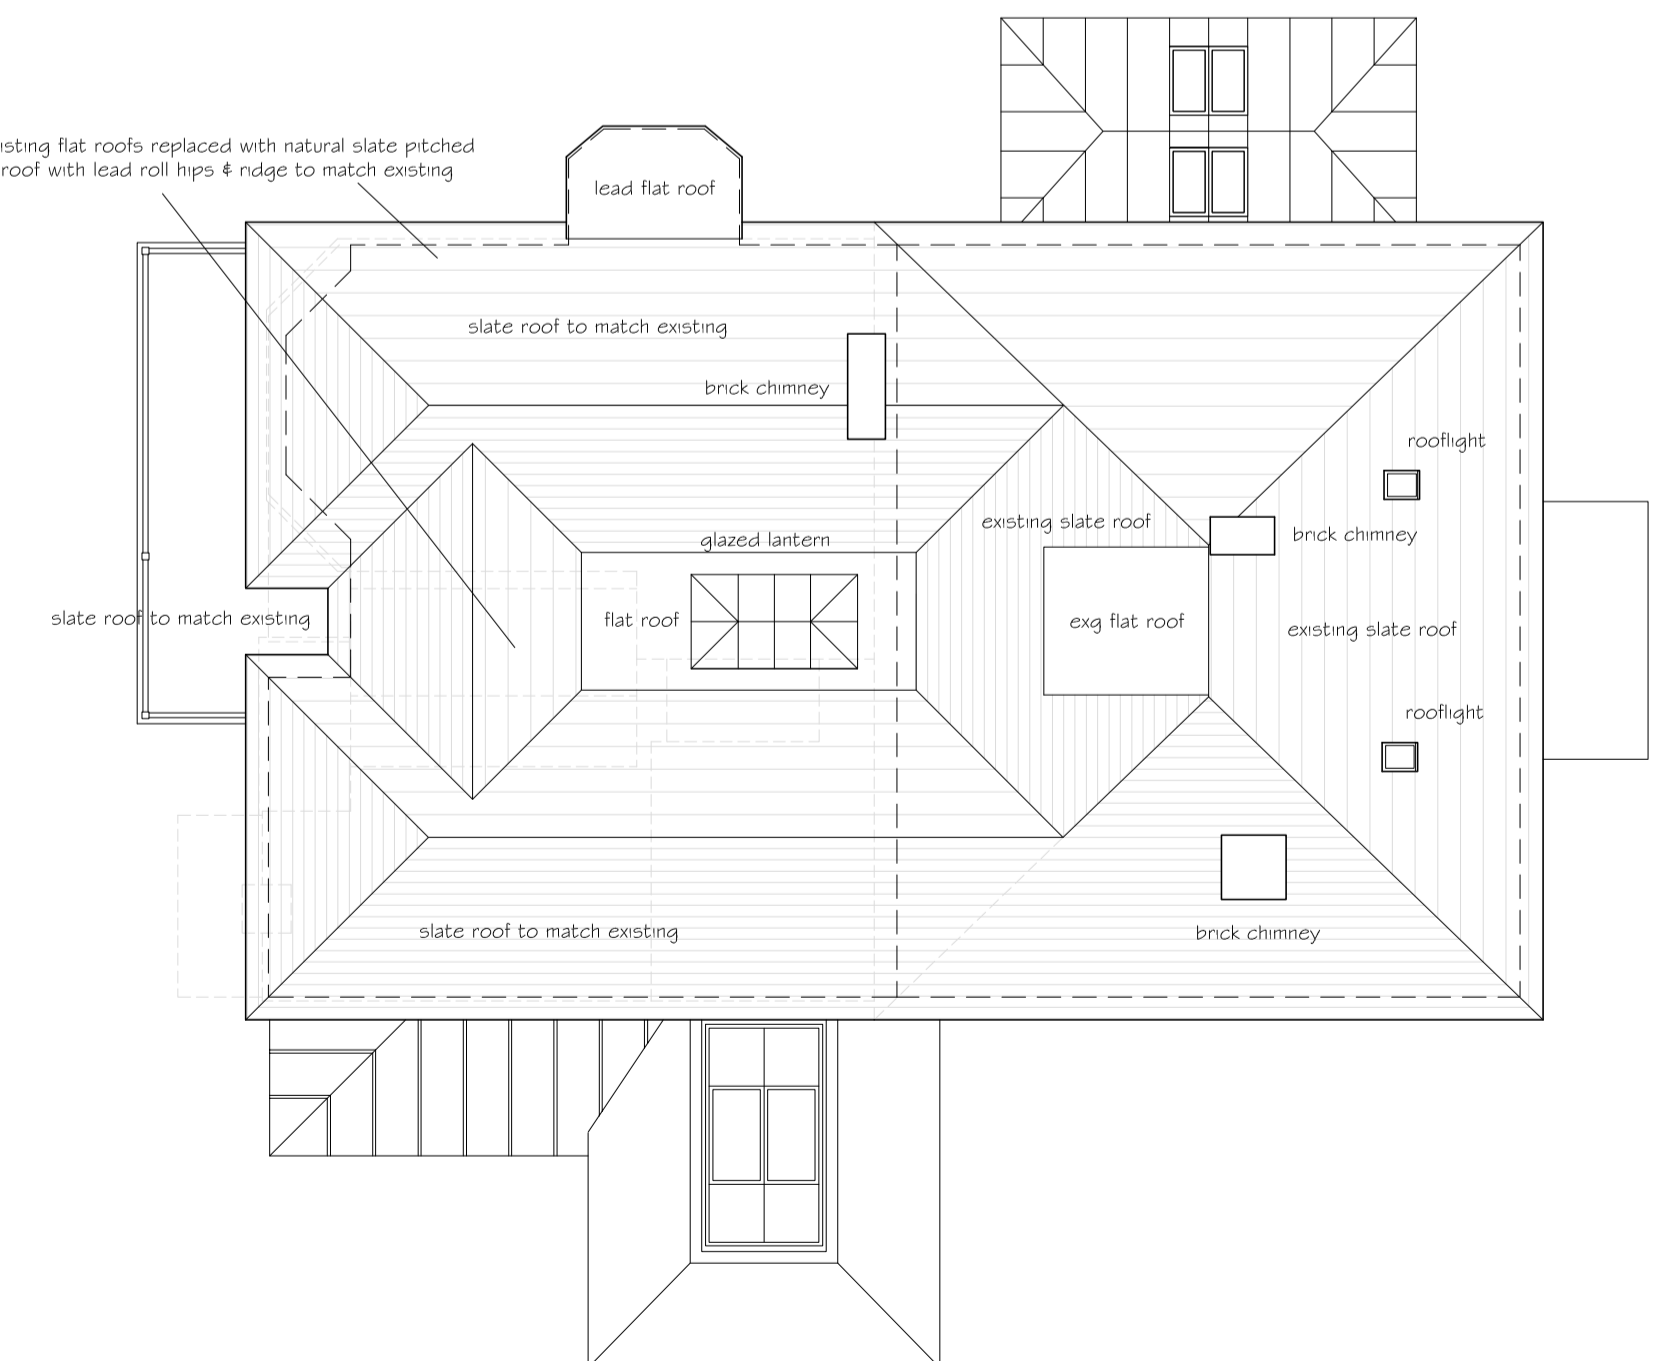

Roof Plan

 

Revision _____ Date _____
PNA
Architectural Design
01763 271292 / 242648
email : info@pna.eclipse.co.uk

Job Title
Chapmore End House
Chapmore End
Ware
herts

Drawing Title
Extensions & Alterations
Plans & Elevations
Proposed

Date
January 2024

Scale
1:100 @ A1

Job No
903

Drawing No
02

Copyright (c) _____
#DoNotScale