


Note: this drawing has been compiled from survey information provided by others and PNA cannot accept responsibility for its accuracy.



South East Elevation

 


North East Elevation




North West Elevation




South West Elevation

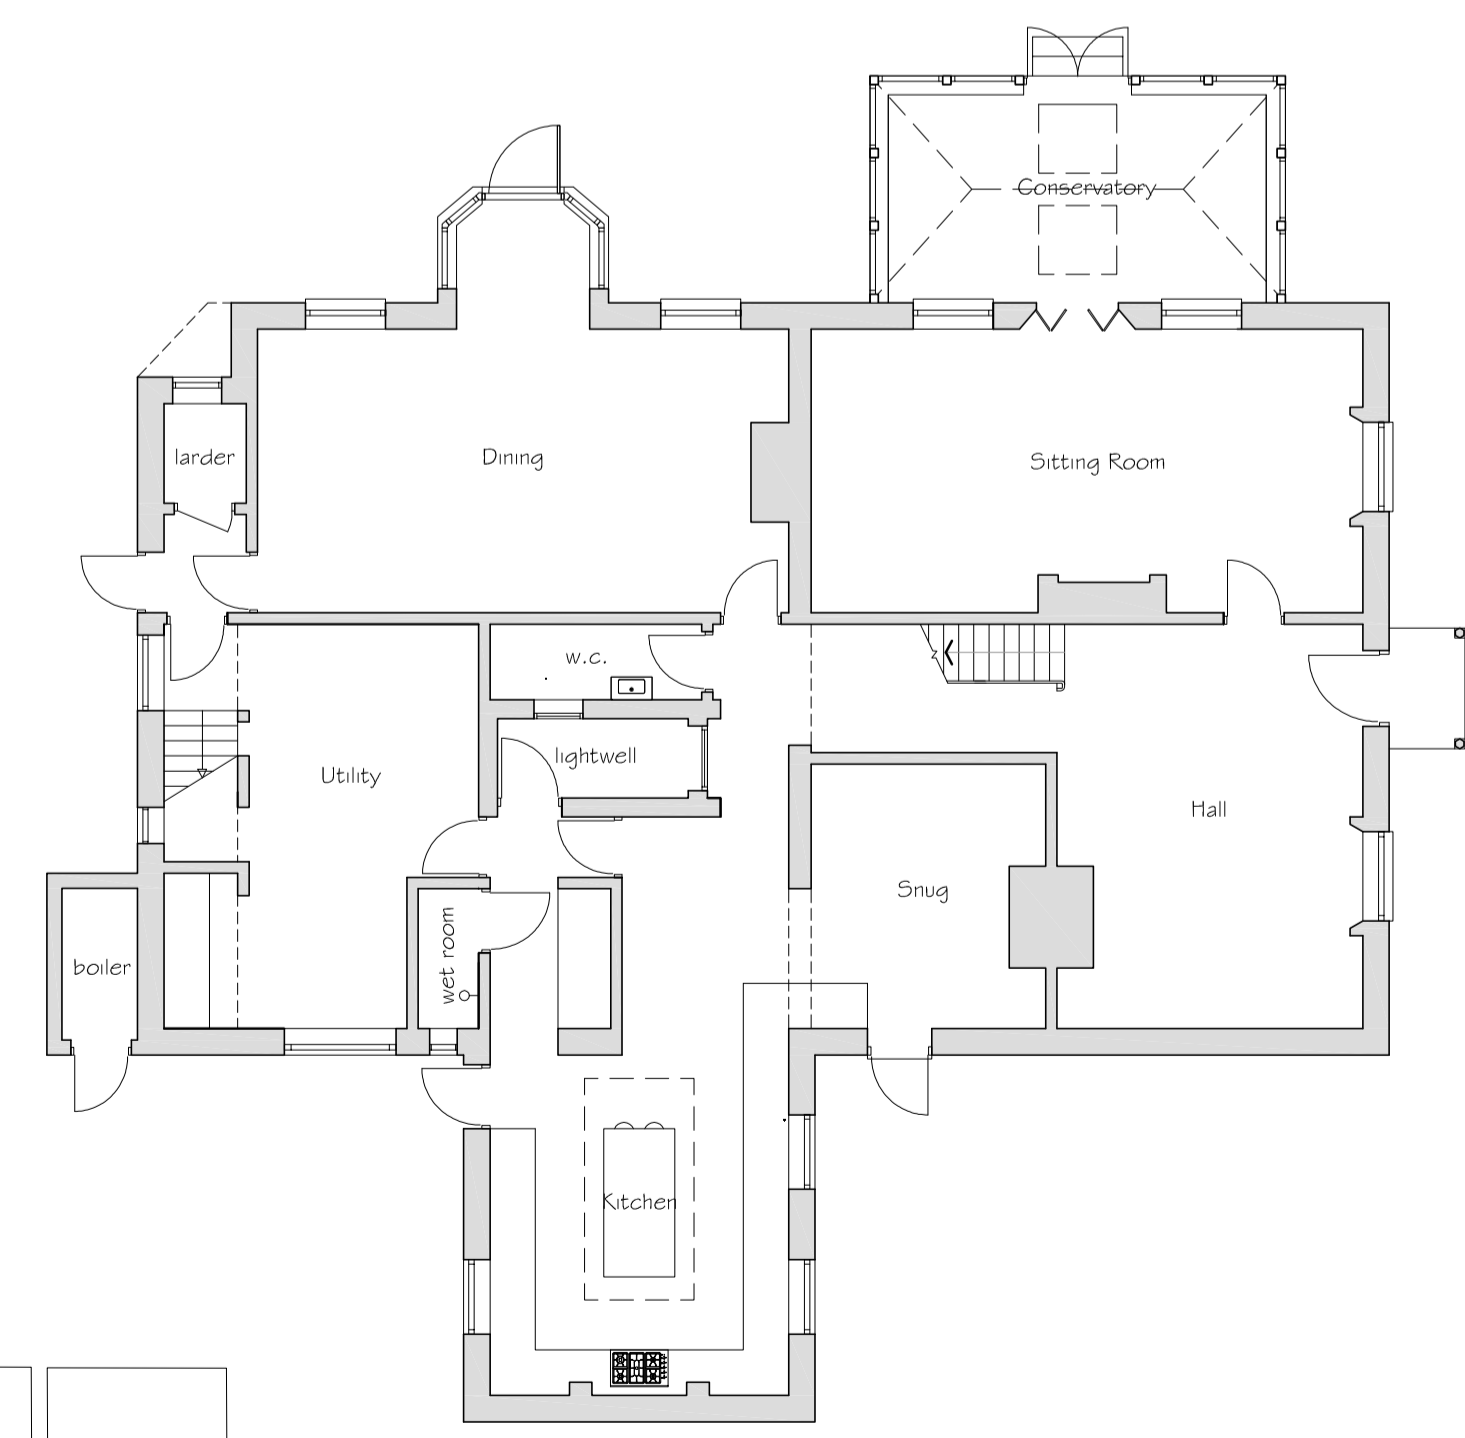

Ground Floor Layout

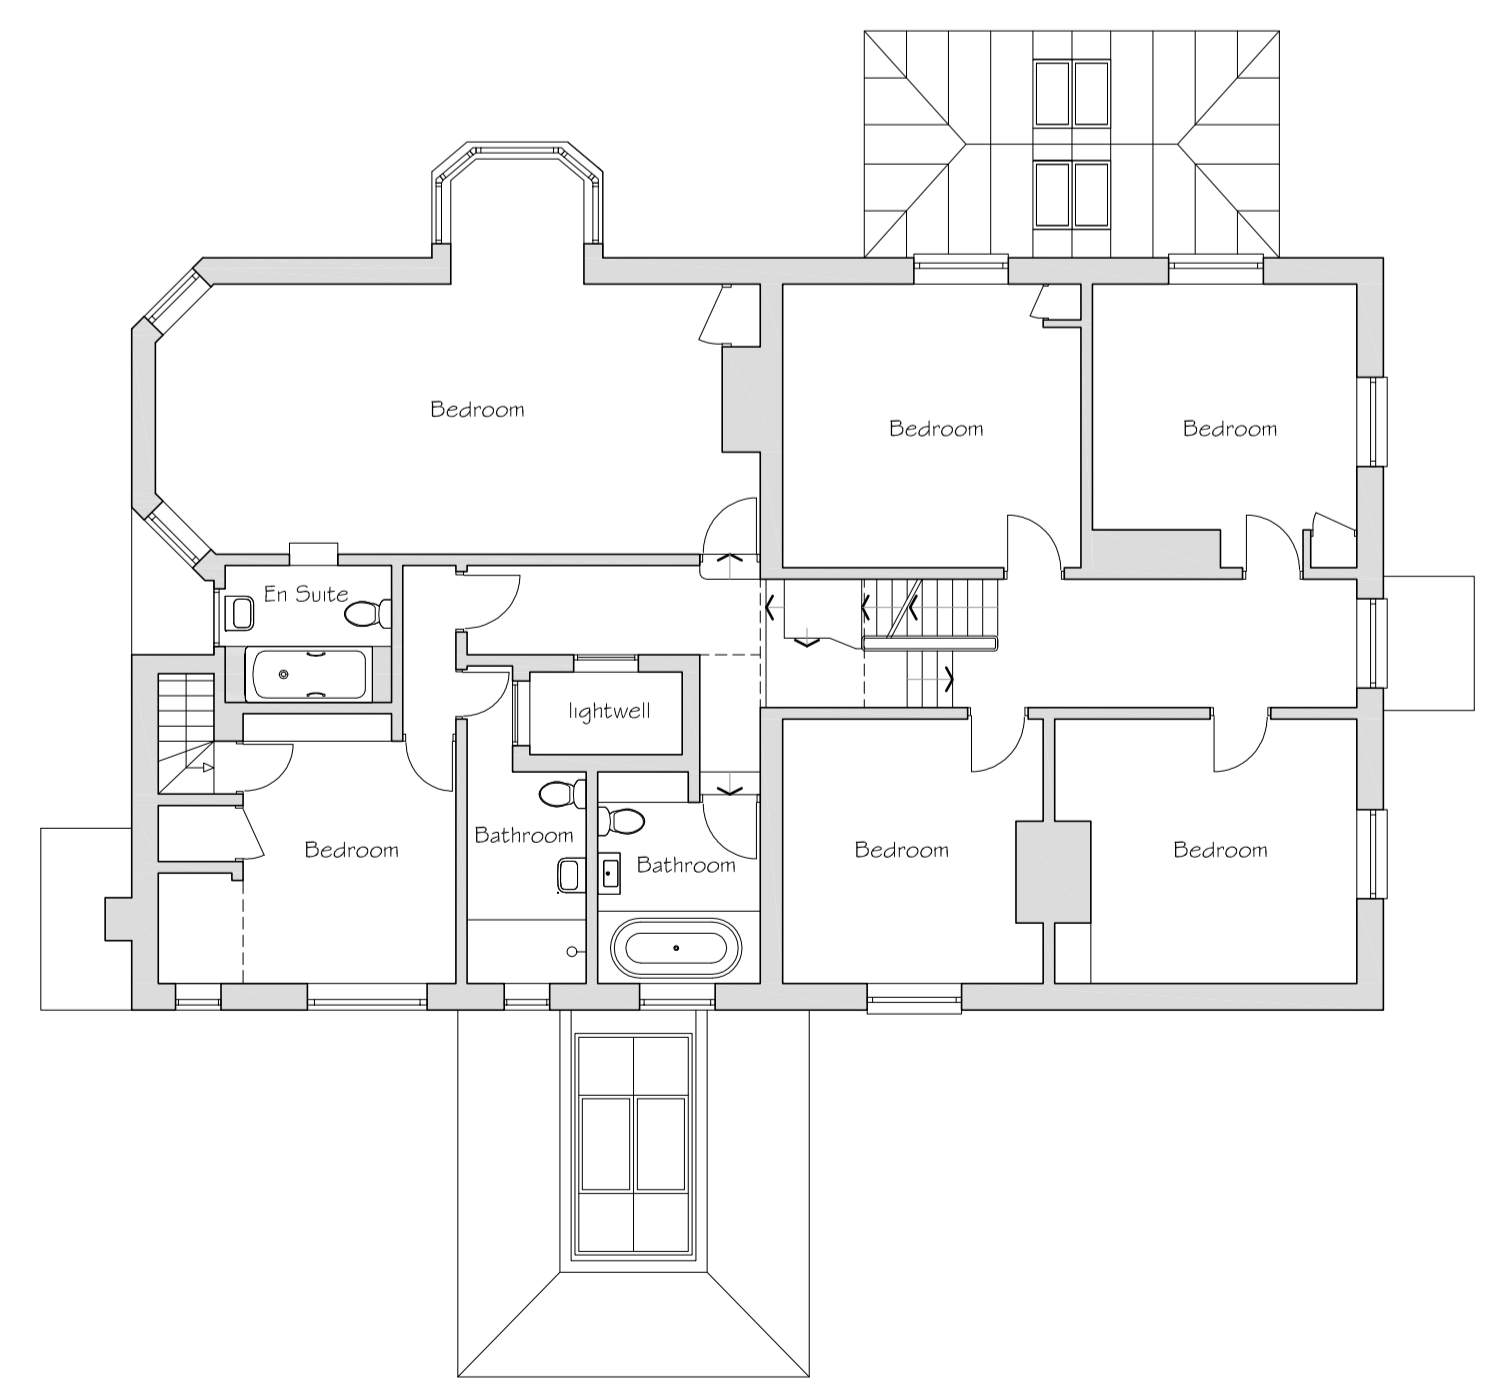

First Floor Layout

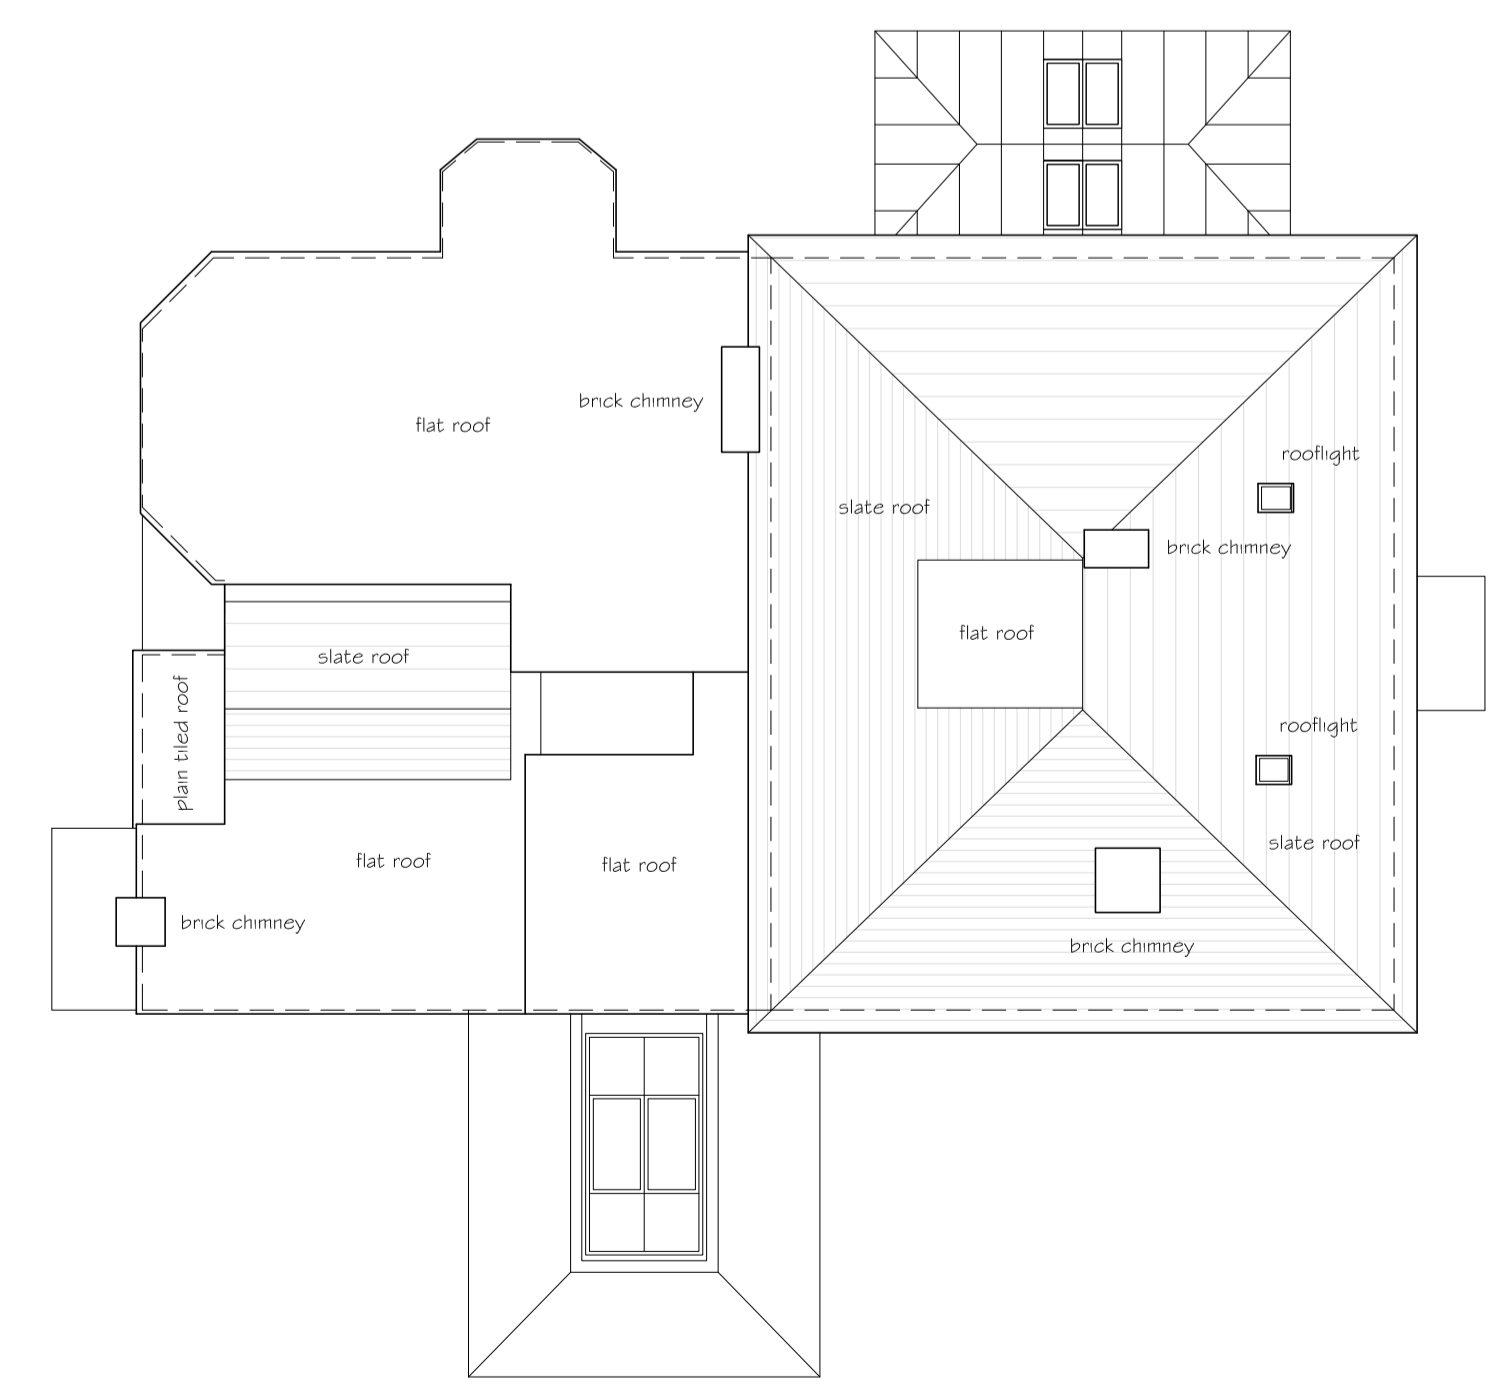

Roof Plan

Revision _____ Date _____

PNA
 Architectural Design
 01763 271292 / 242648
 email : info@pna.eclipse.co.uk

Job Title
 Chapmore End House
 Chapmore End
 Ware
 herts

Drawing Title
 Extensions & Alterations
 Plans & Elevations
 Existing

Date _____ Scale _____
 October 2023 1:100 @ A1

Job No _____ Drawing No _____
 903 01

Copyright (c) _____