




South West Elevation
1 : 100

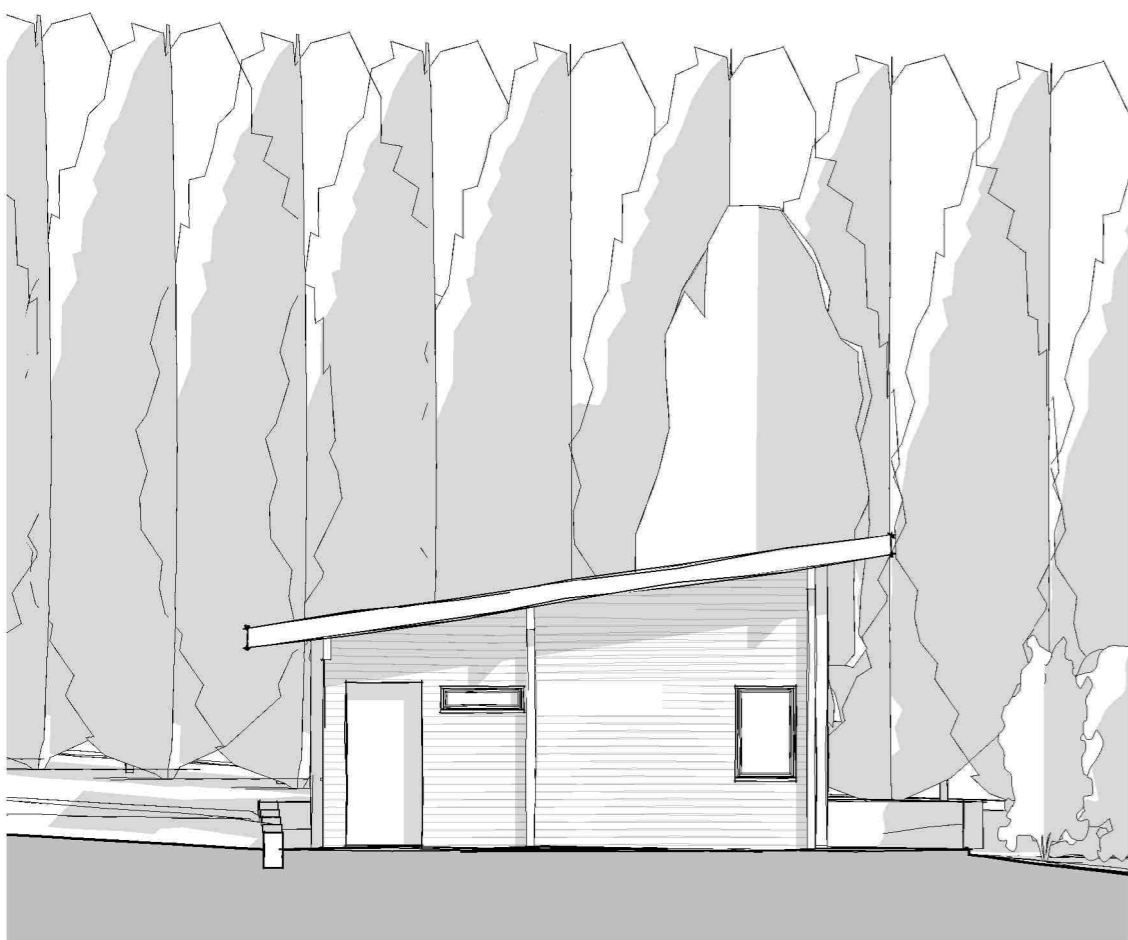

North East Elevation
1 : 100

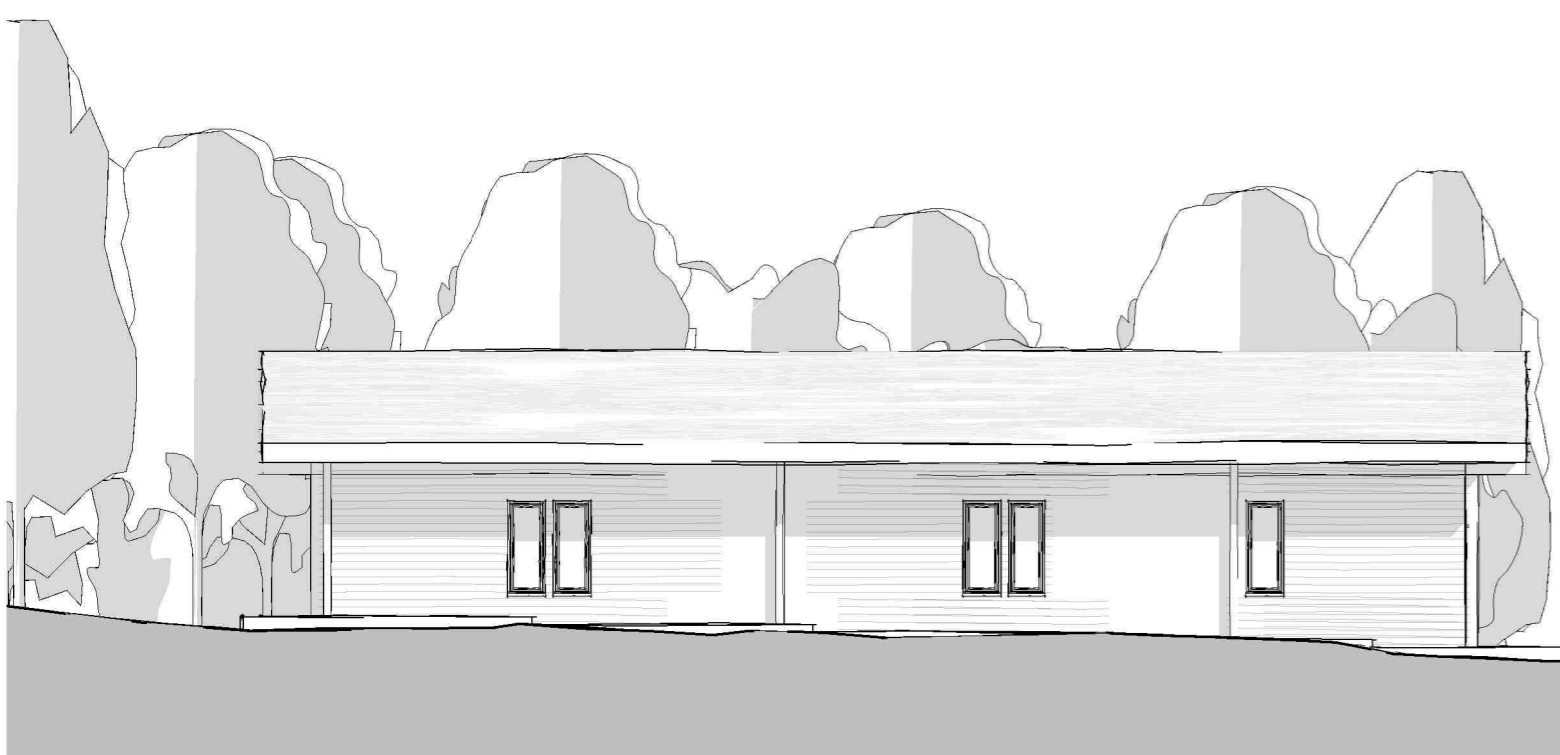


South East Elevation
1 : 100

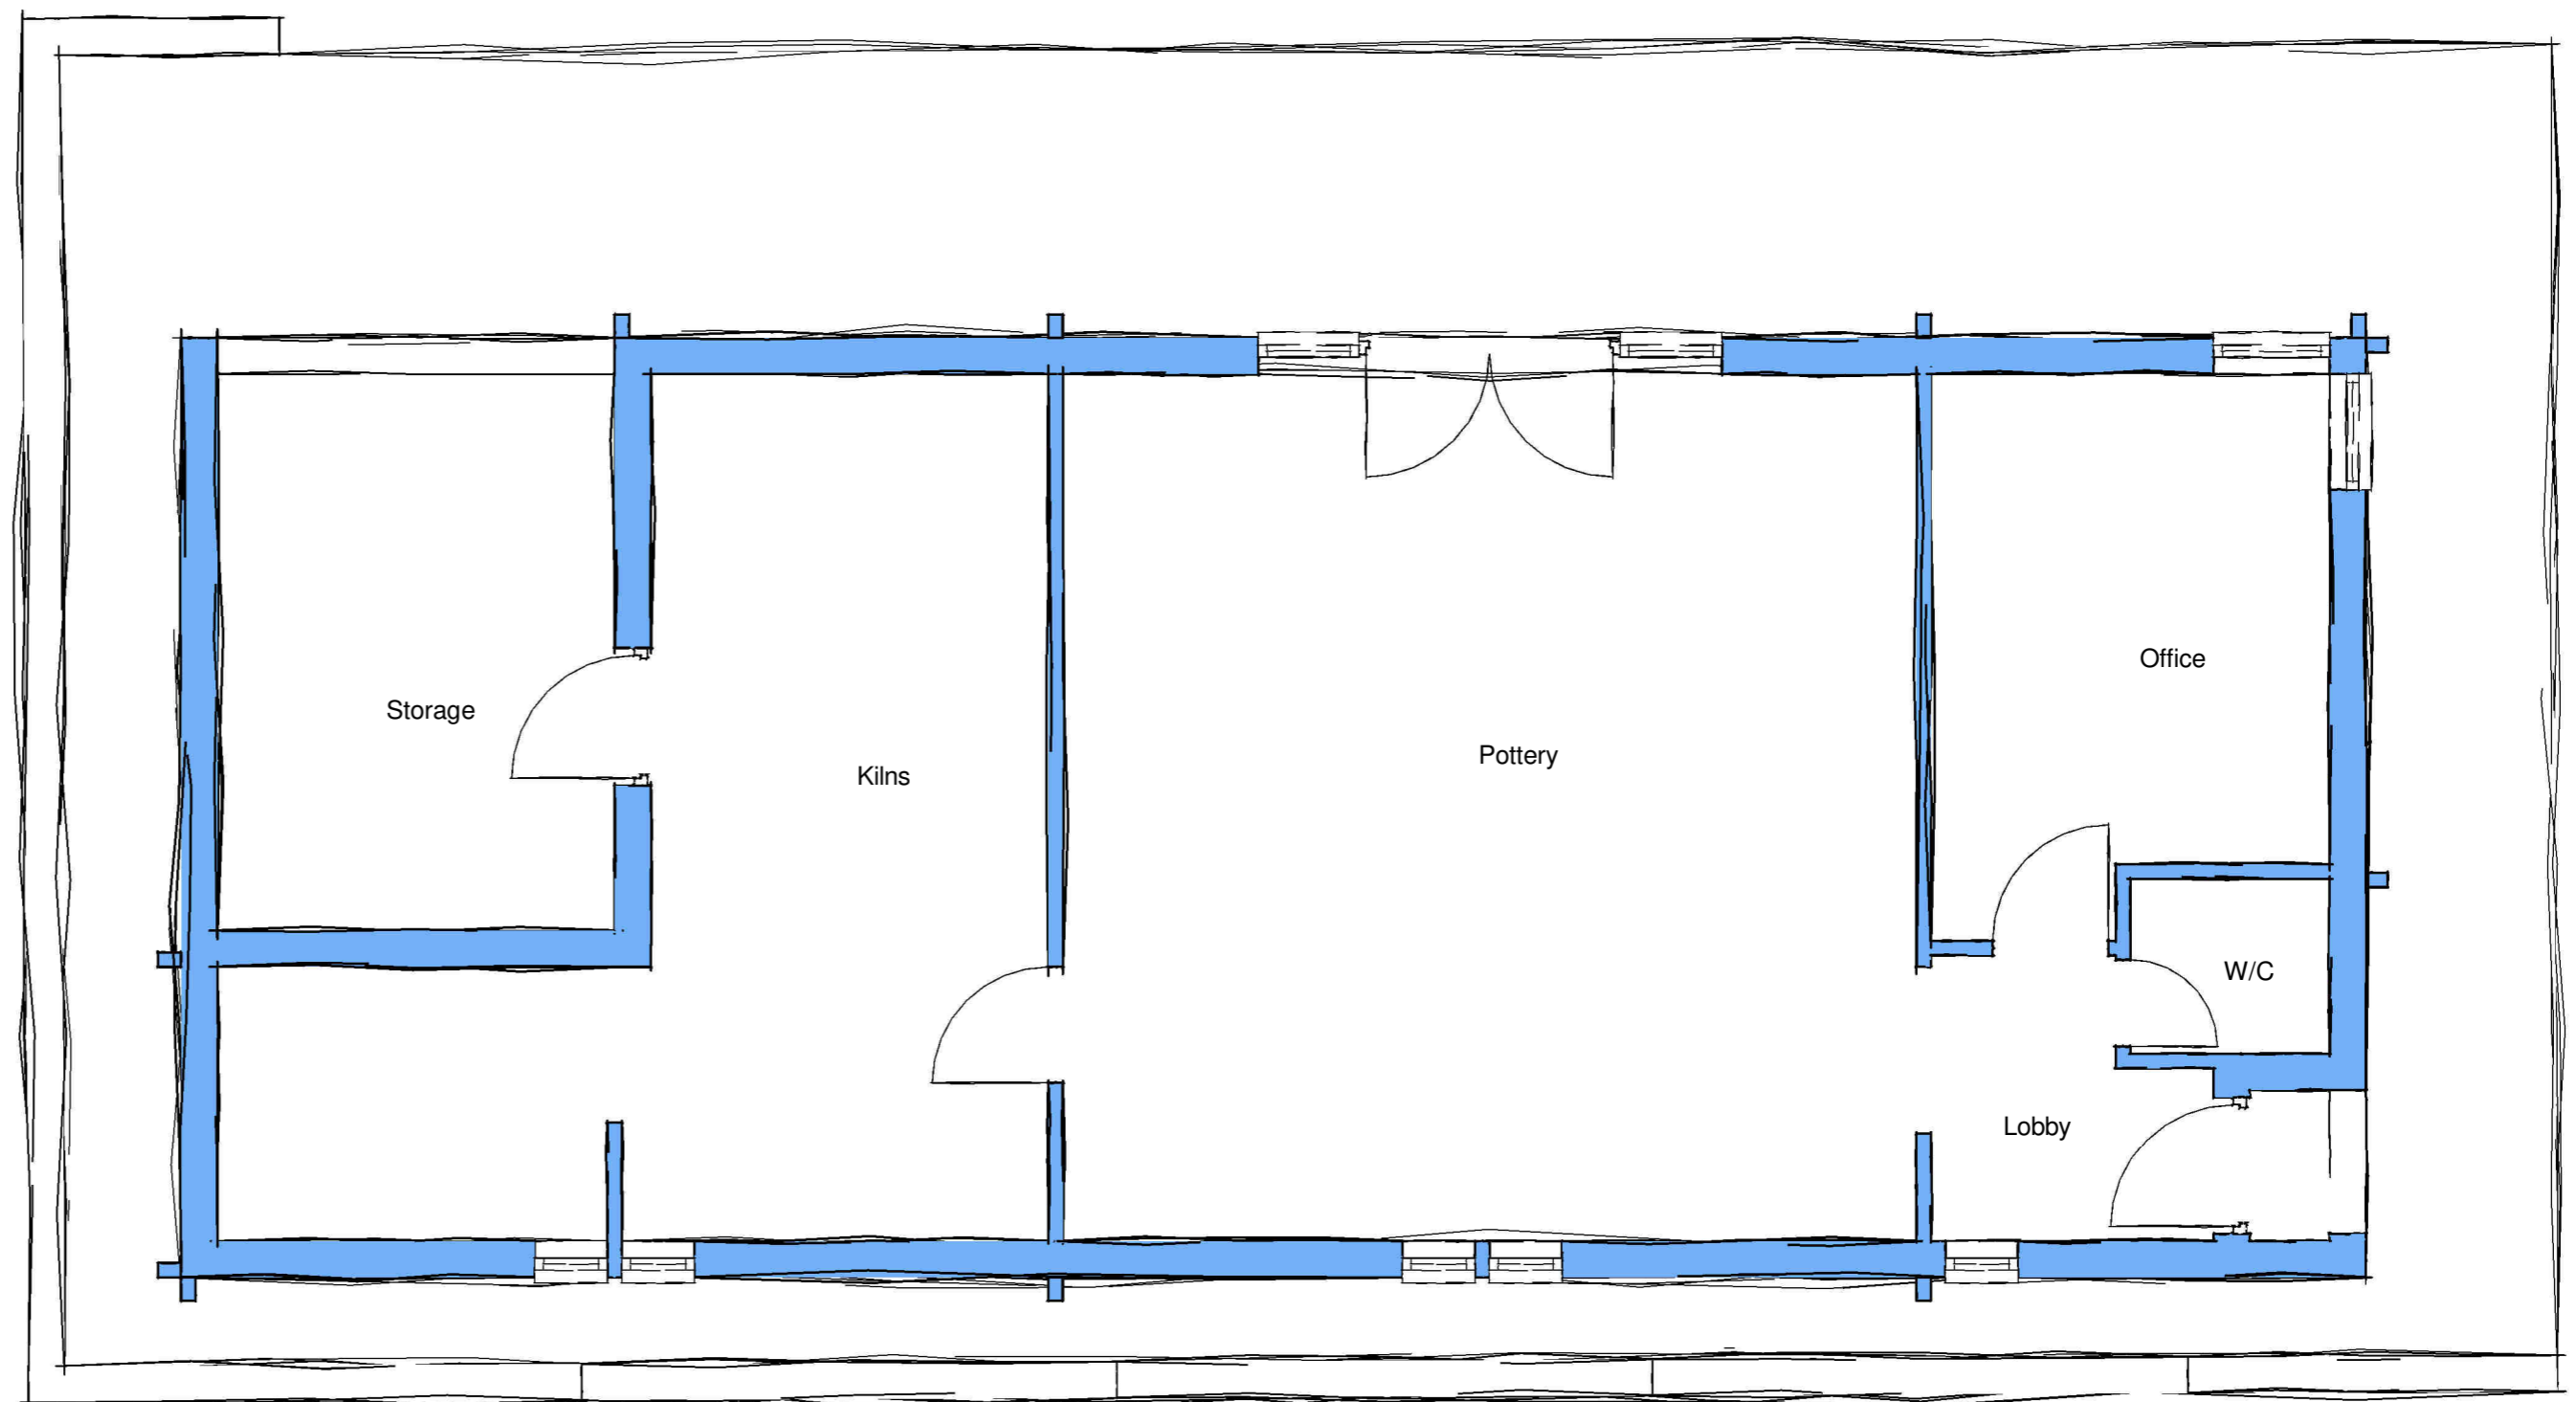

Ground Floor Plan
1 : 50




North West Elevation
1 : 100

 

Rev.	Date	Revision Notes
------	------	----------------

Existing Pottery Studio

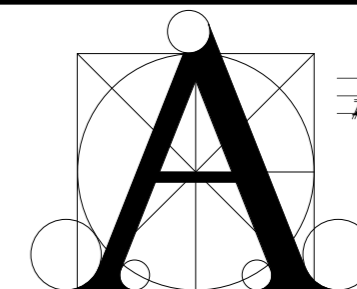

STABLE ARCHITECTURE
. JEREMY DUNN .

17 FIR TREE CLOSE
BANBURY
OXON OX16 1JS
MOBILE (07710) 461860
TELEPHONE (01295) 270565
EMAIL - Jeremy.Dunn@Virgin.net

Job: Fox Furlong,
Oddington

Client: Mr Robin J K Walden and
Mrs Miyuki Sedohara
Fox Furlong, Oddington

Drawing No:	Date	Scale
6656-02	9/1/2019	As indicated@A2