


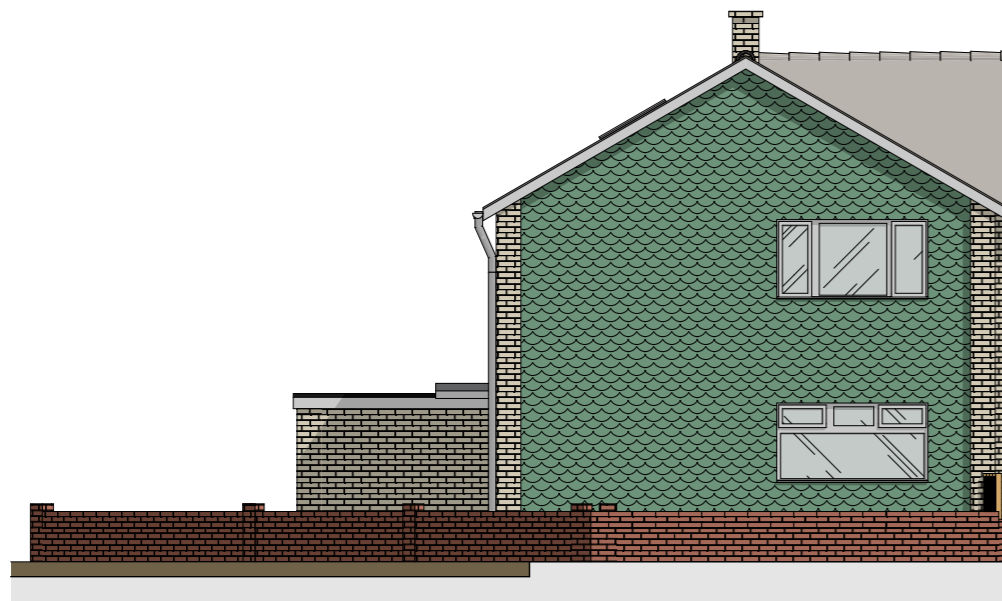


Existing East Elevation | Scale 1:100



Proposed East Elevation | Scale 1:100



Existing North Elevation | Scale 1:100

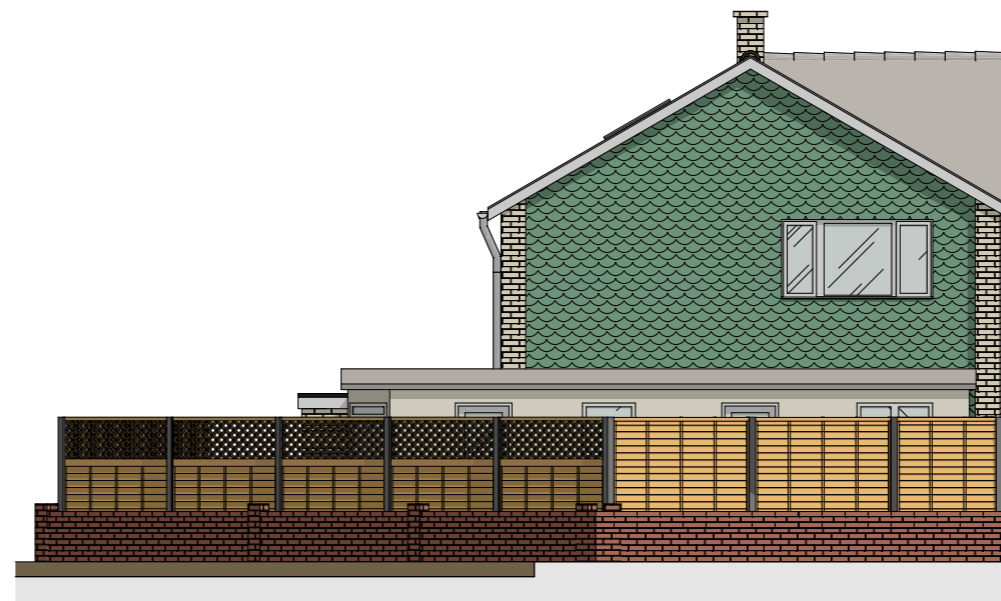

Proposed North Elevation | Scale 1:100

Notes

The content of the drawing remain the copyright of **LRArchitecture**, no reproduction without written consent

All dimensions to be verified on site. Any discrepancies are to be reported to the relevant parties.

Do not scale from drawing, figured dimensions to be used only. drawings to be read in conjunction with all relevant drawings/ schedules ect, which relate to this project

**Project**

25 Egmont Rd Fence

**Project Adress**

25 Egmont Rd, Poole BH16 5AJ

**Client**

Mark Miller



Drawing Number	005	Page Size	A3
Scale	1:100	Drawn By	Luke Richards