



Fence Types | Scale 1:50

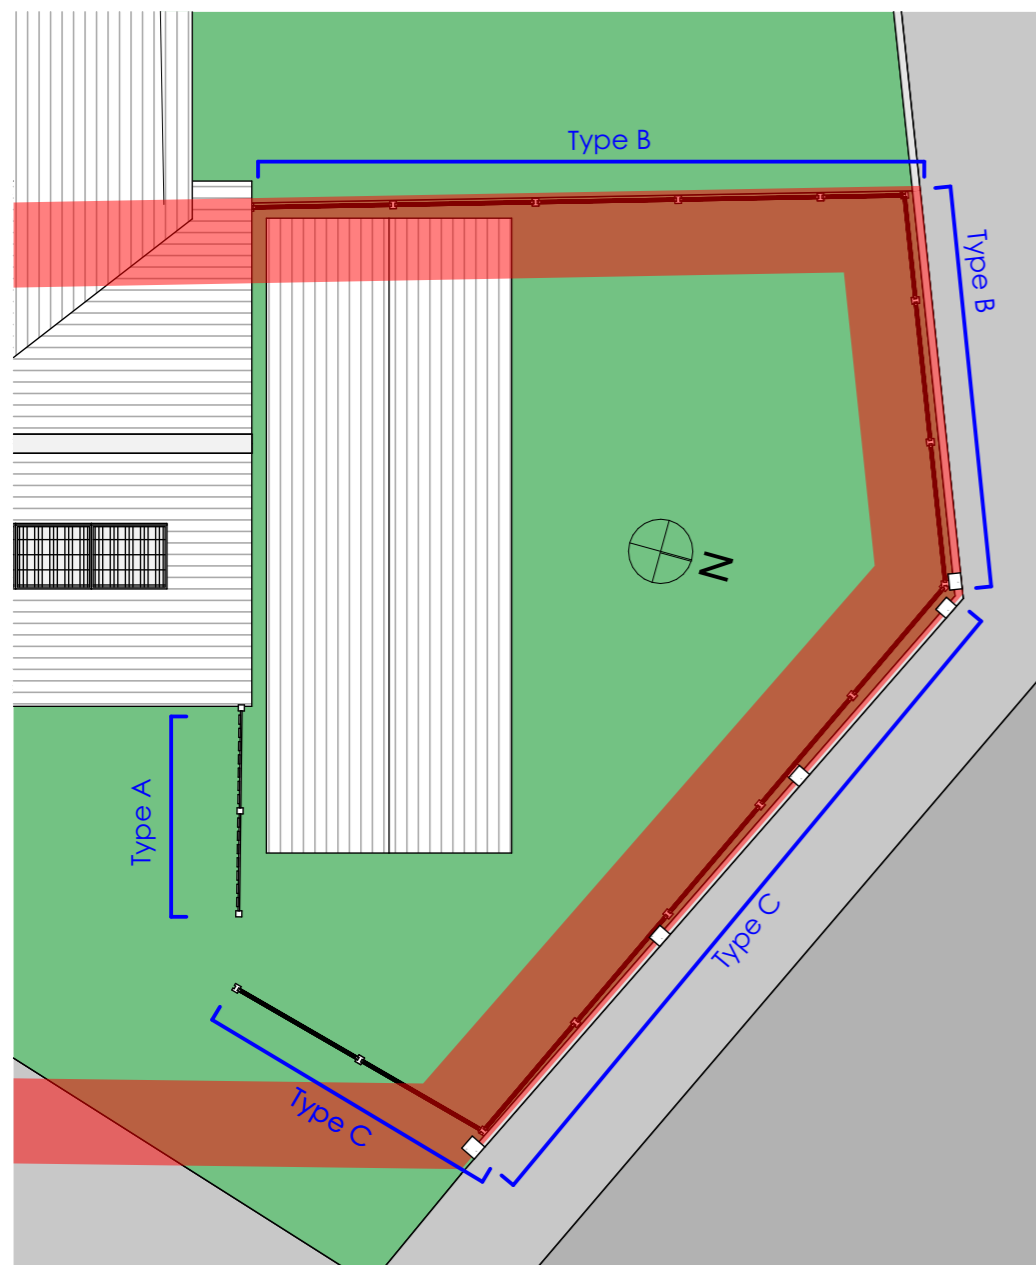

Fence Types Site Plan | Scale 1:100

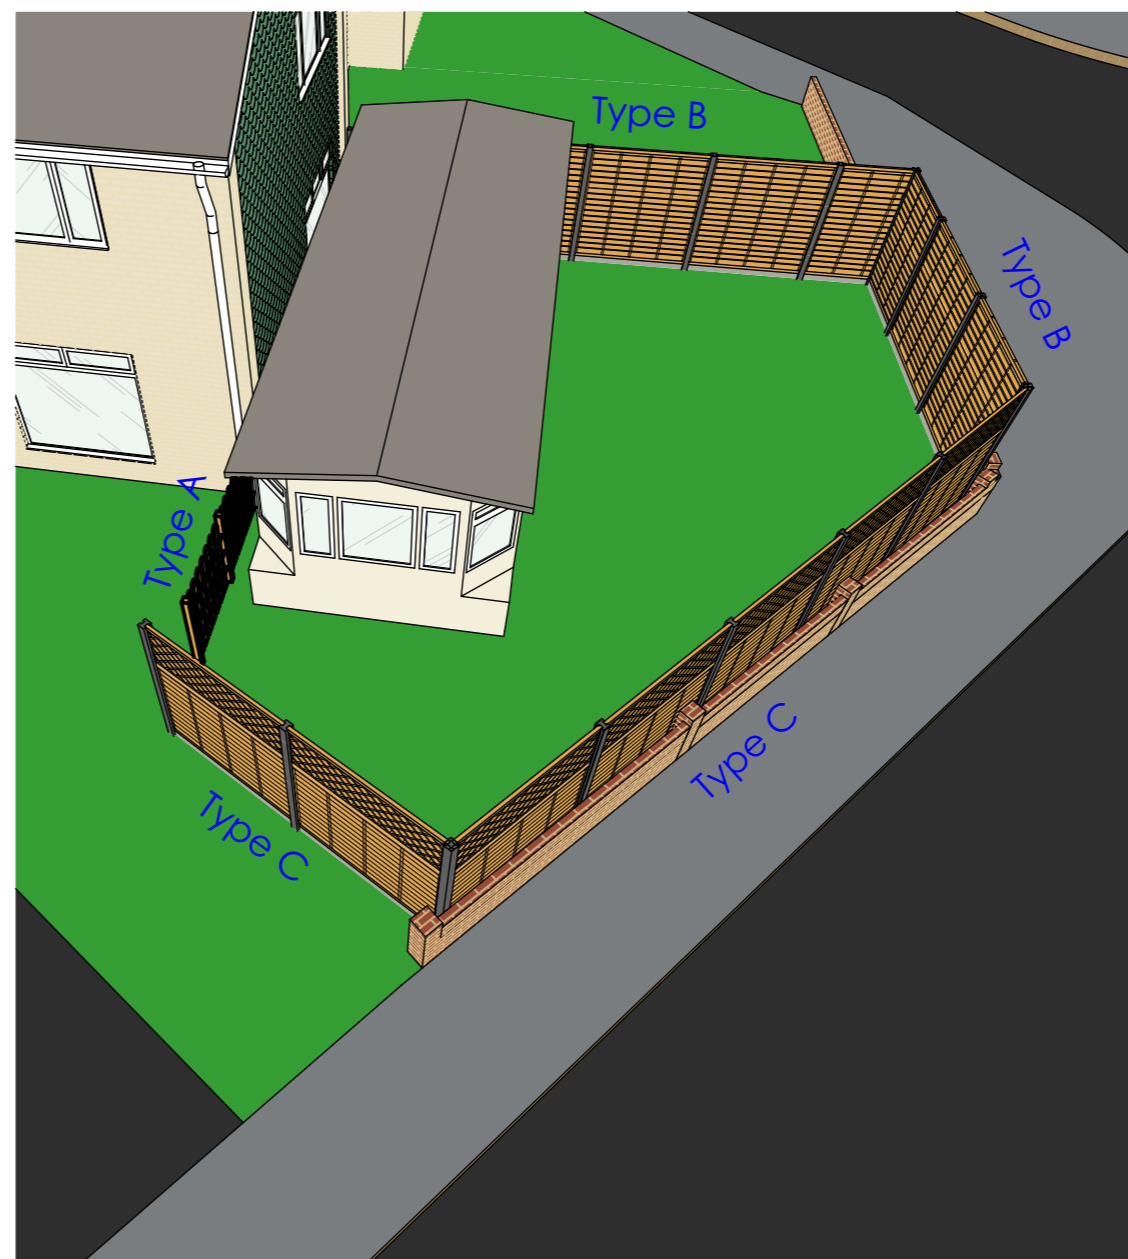

3D View Proposed | Scale NTS



Notes

The content of the drawing remain the copyright of **LRArchitecture**, no reproduction without written consent

All dimensions to be verified on site. Any discrepancies are to be reported to the relevant parties.

Do not scale from drawing, figured dimensions to be used only. drawings to be read in conjunction with all relevant drawings/ schedules ect, which relate to this project

Project

25 Egmont Rd Fence

Project Address

25 Egmont Rd, Poole BH16 5AJ

Client

Mark Miller



LR
Architecture
07729564872

Drawing Number	004	Page Size	A3
Scale	1:100 1:50	Drawn By	Luke Richards