


Location Plan | Scale 1:1250

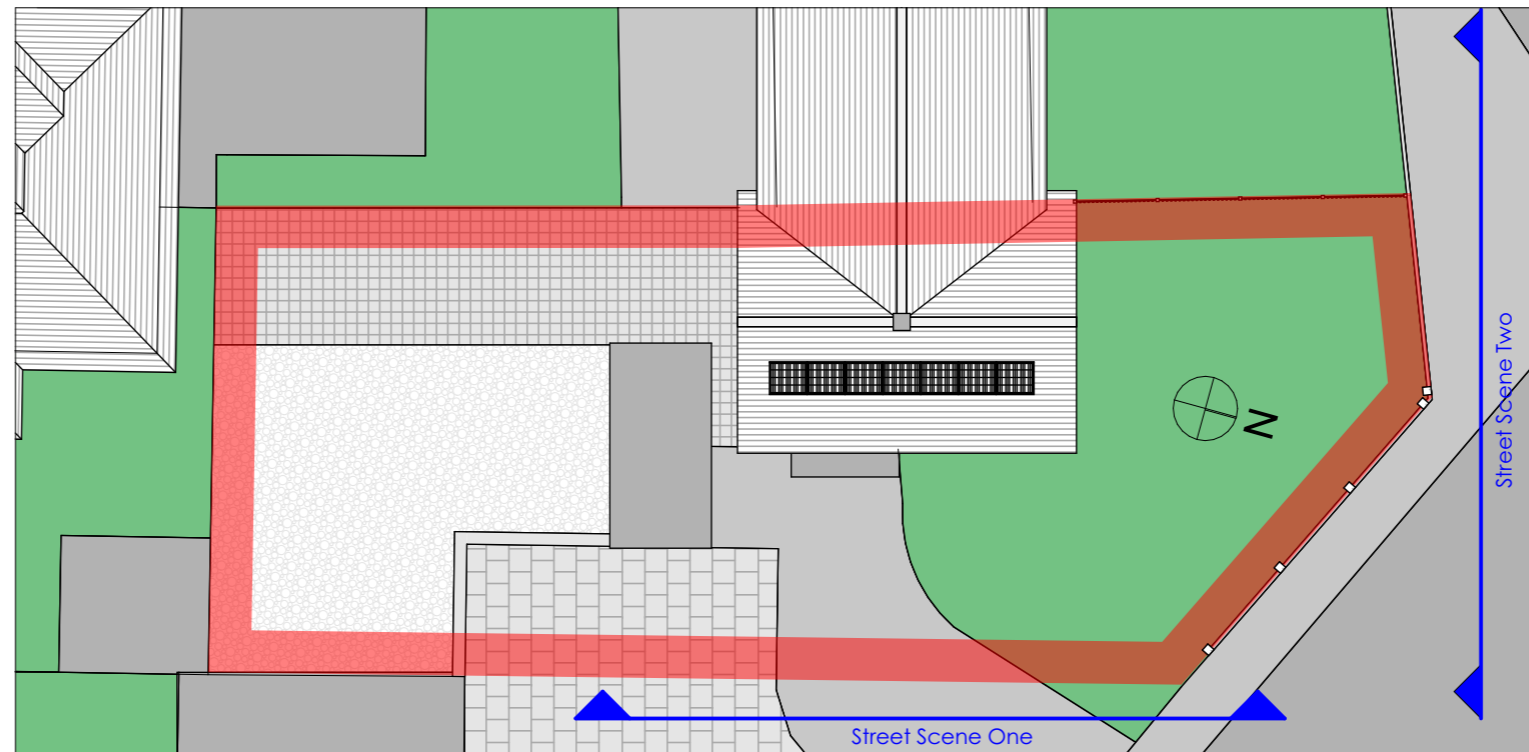


Site Plan | Scale 1:200

Notes


The content of the drawing remain the copyright of **LRArchitecture**, no reproduction without written consent

All dimensions to be verified on site. Any discrepancies are to be reported to the relevant parties.


Do not scale from drawing, figured dimensions to be used only. drawings to be read in conjunction with all relevant drawings/ schedules ect, which relate to this project

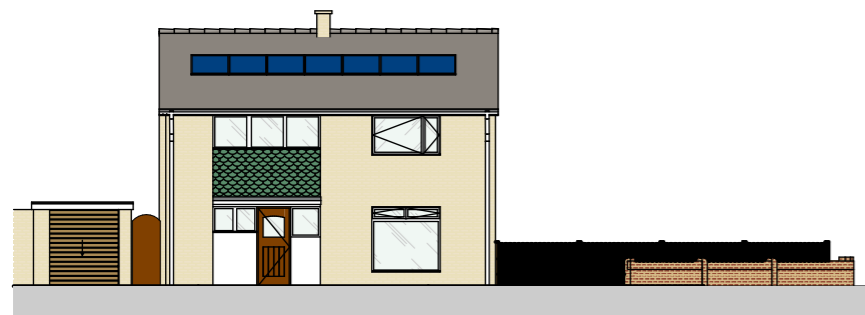

Street Scene One | Scale 1:200

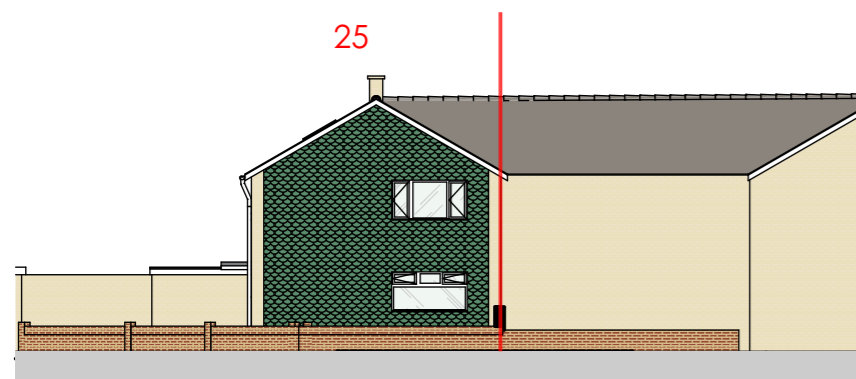

Street Scene Two | Scale 1:200

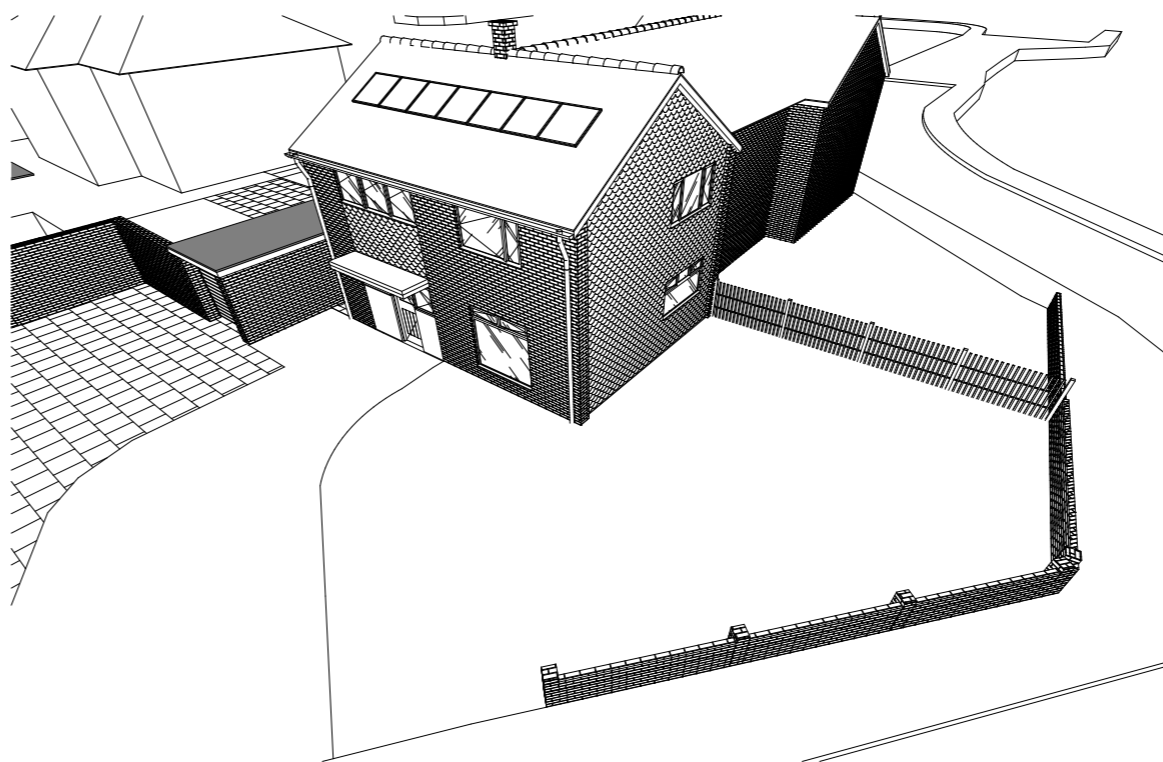

Existing 3D View | Scale NTS

Project

25 Egmont Rd Fence

Project Address

25 Egmont Rd, Poole BH16 5AJ

Client

Mark Miller



Drawing Number	002	Page Size	A3
Scale	1:200	Drawn By	Luke Richards