






FRONT ELEVATION

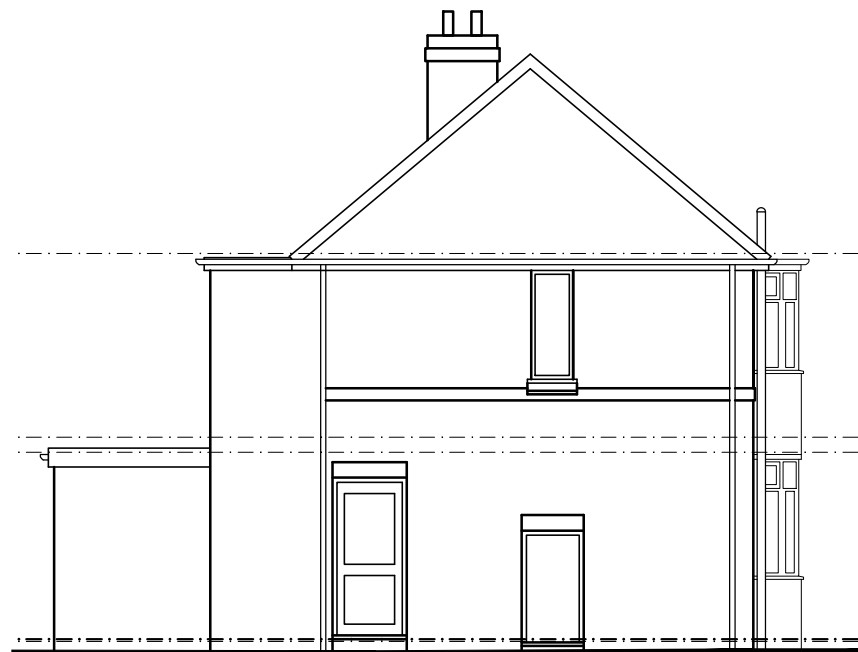


SIDE ELEVATION

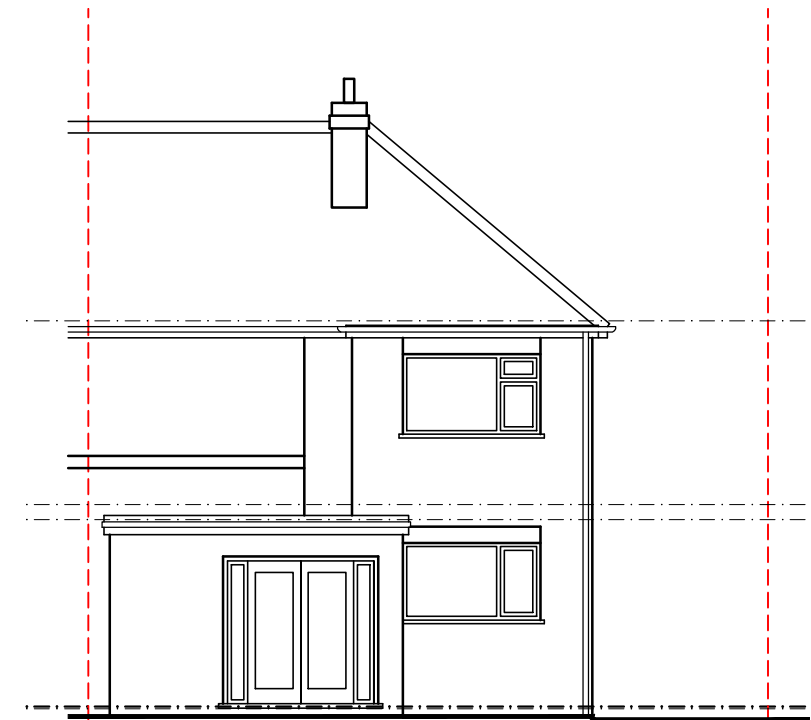

REAR ELEVATION

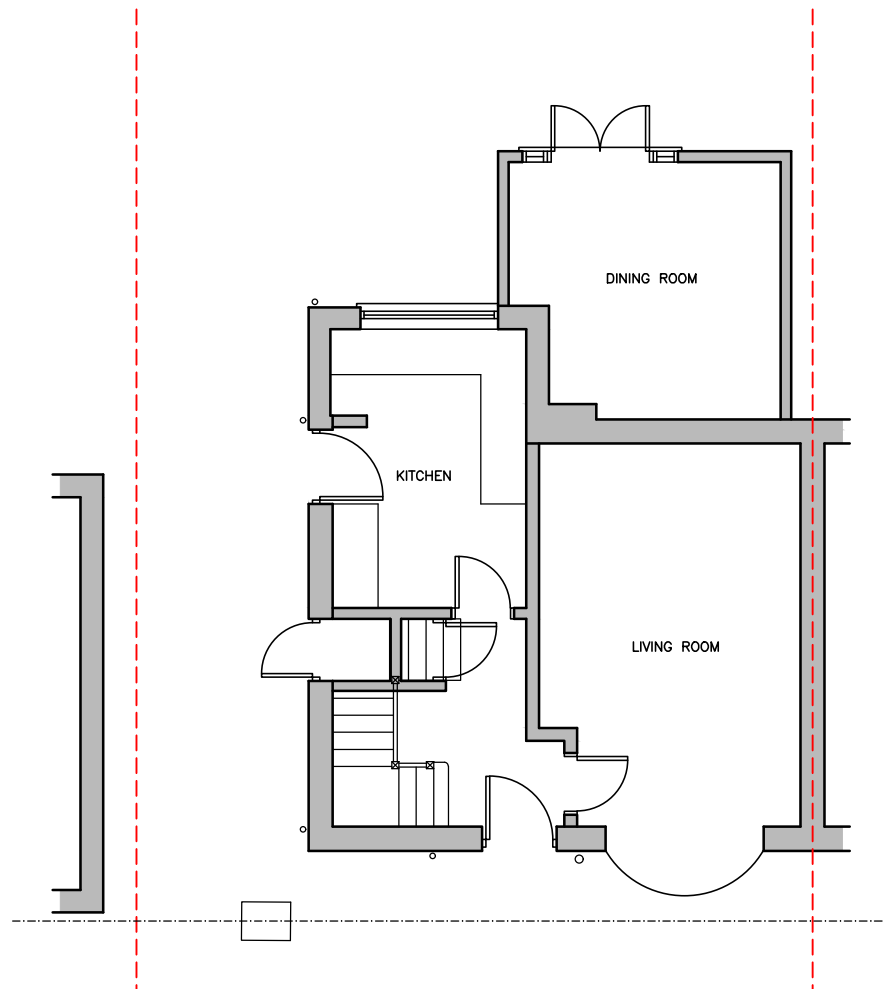

EXISTING GROUND FLOOR PLAN

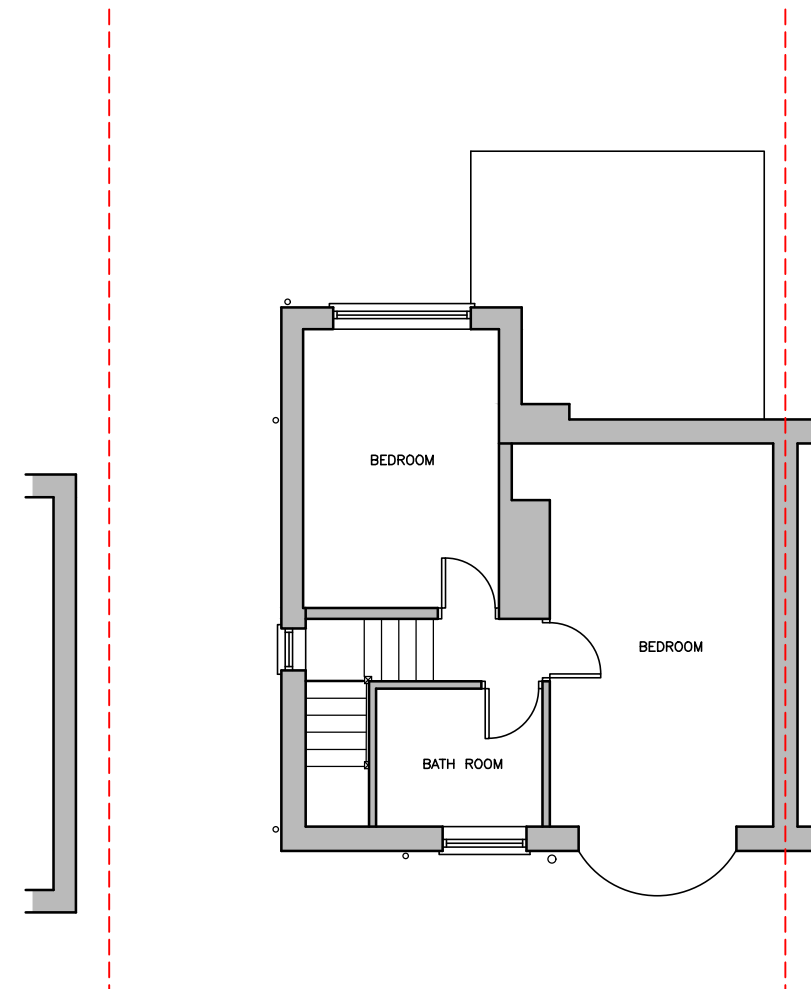

EXISTING FIRST FLOOR PLAN



CLIENT  
 LOUISE McELHERAN  
 30 ALWYNE GROVE, YORK

PROJECT  
 TWO STOREY SIDE AND  
 SINGLE STOREY REAR EXTENSION

TITLE  
 EXISTING FLOOR PLANS  
 AND ELEVATIONS

STATUS  
 PLANNING APPROVAL

DATE: SEP 23 SCALE: 1:100

DRAWING NUMBER  
 2023 19 02

CAD DETAILS  
 XREFS:  
 PCFile: LScale: Size: A3

Do NOT scale this drawing. Figured dimensions only are to be used.  
 Any discrepancies between this drawing and other information shall be reported to the Architect.  
 MODIFICATIONS to be made solely on ORIGINAL MAGNETIC MEDIA.