






Existing West Gable Elevation

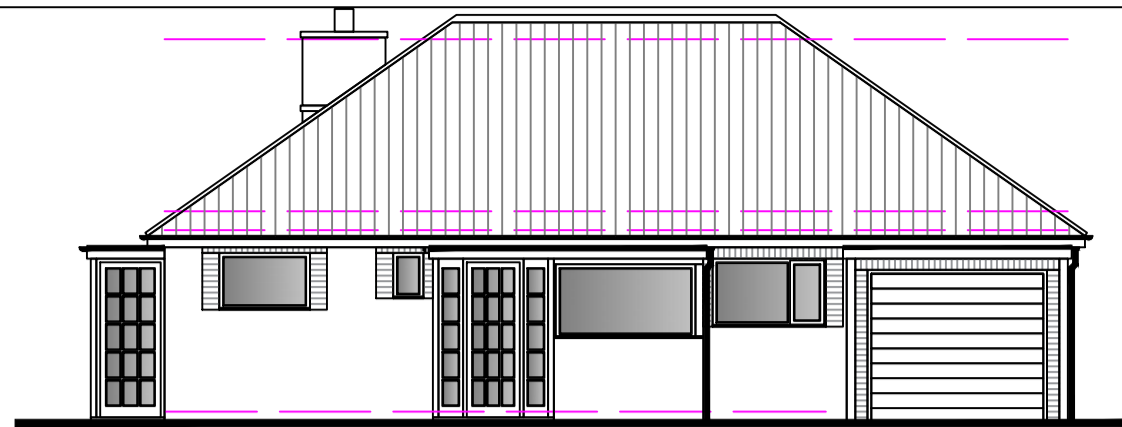


Existing South Front Elevation

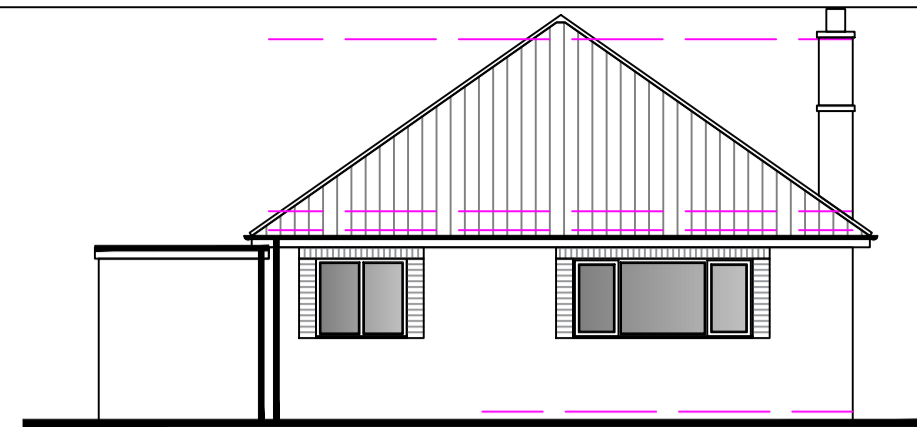


Existing East Gable Elevation

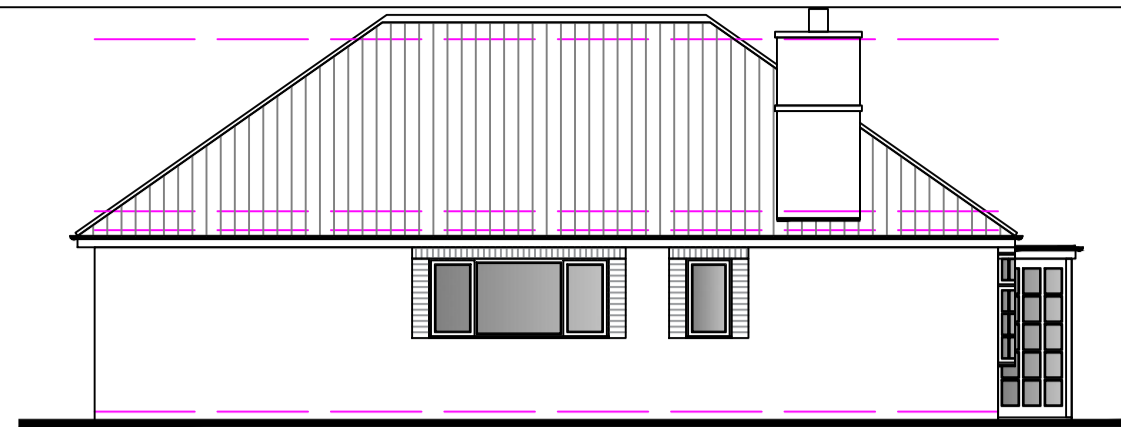


Existing North Rear Elevation

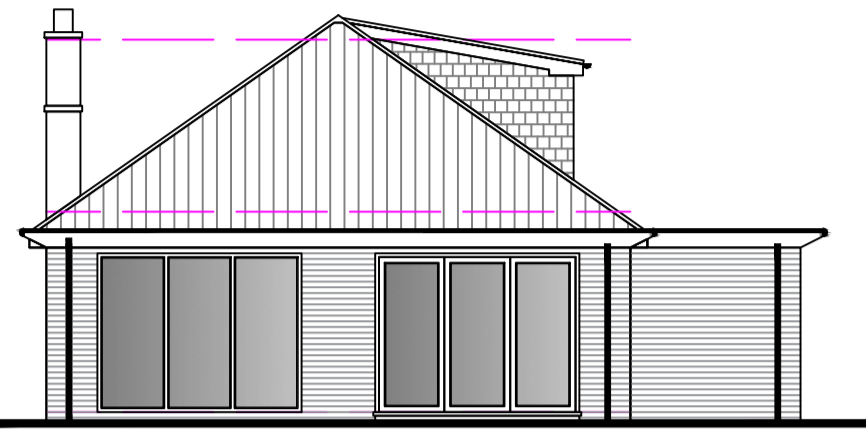


Proposed West Gable Elevation

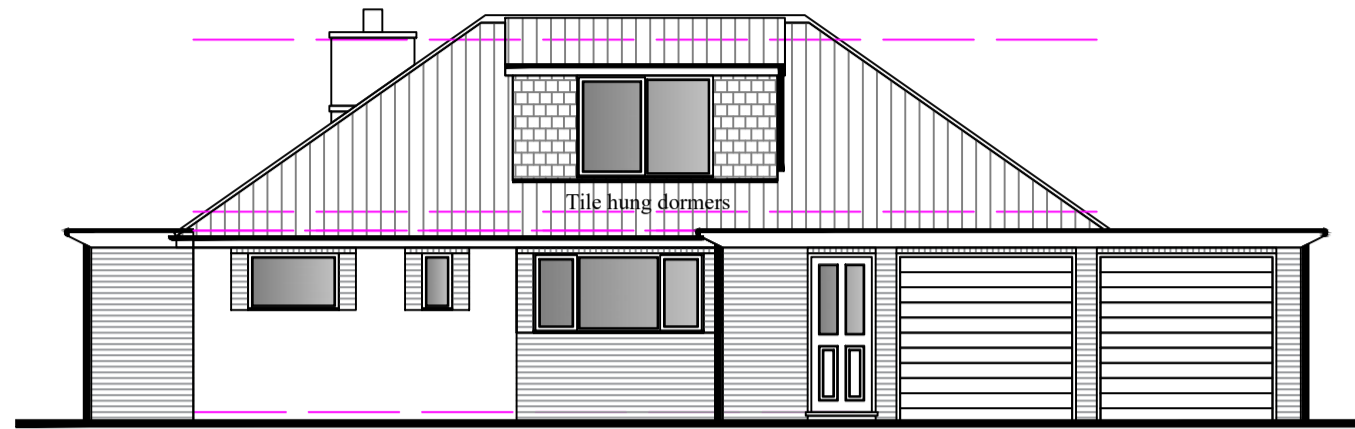


Proposed South Front Elevation

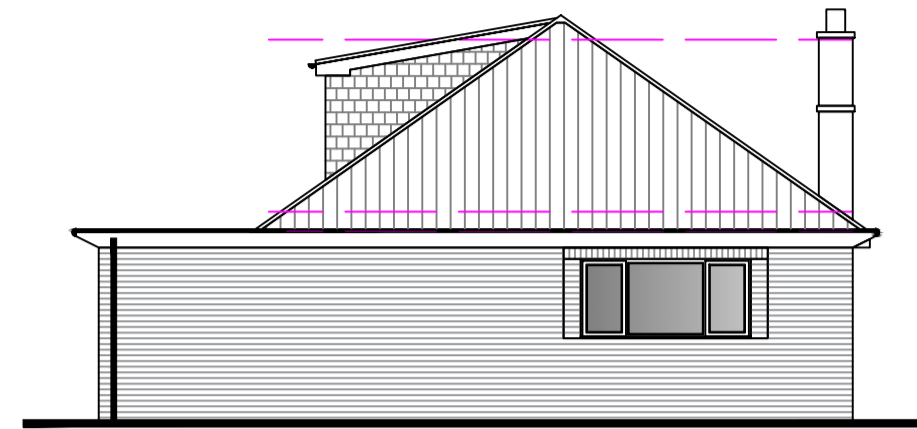


Proposed East Gable Elevation

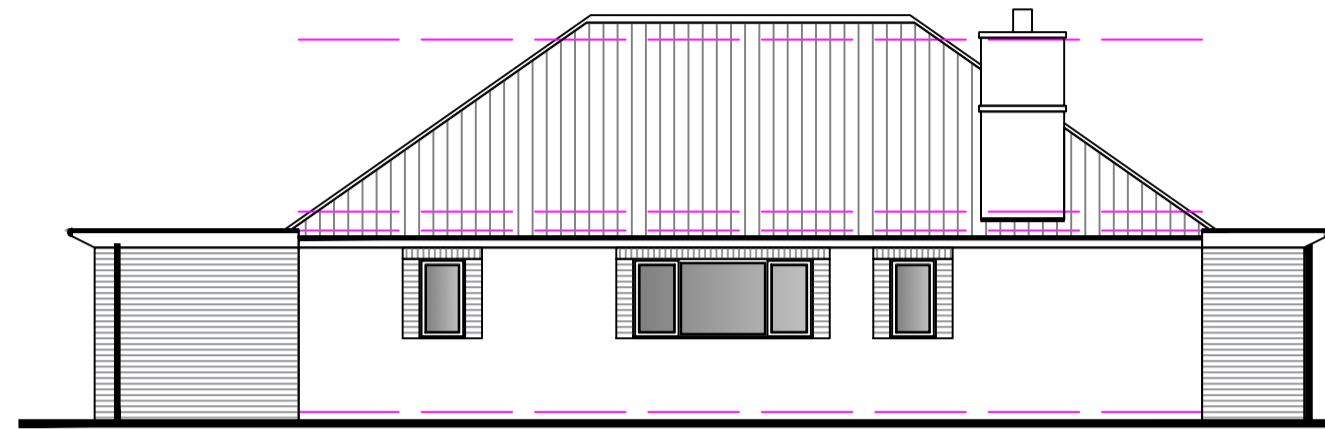


Proposed North Rear Elevation

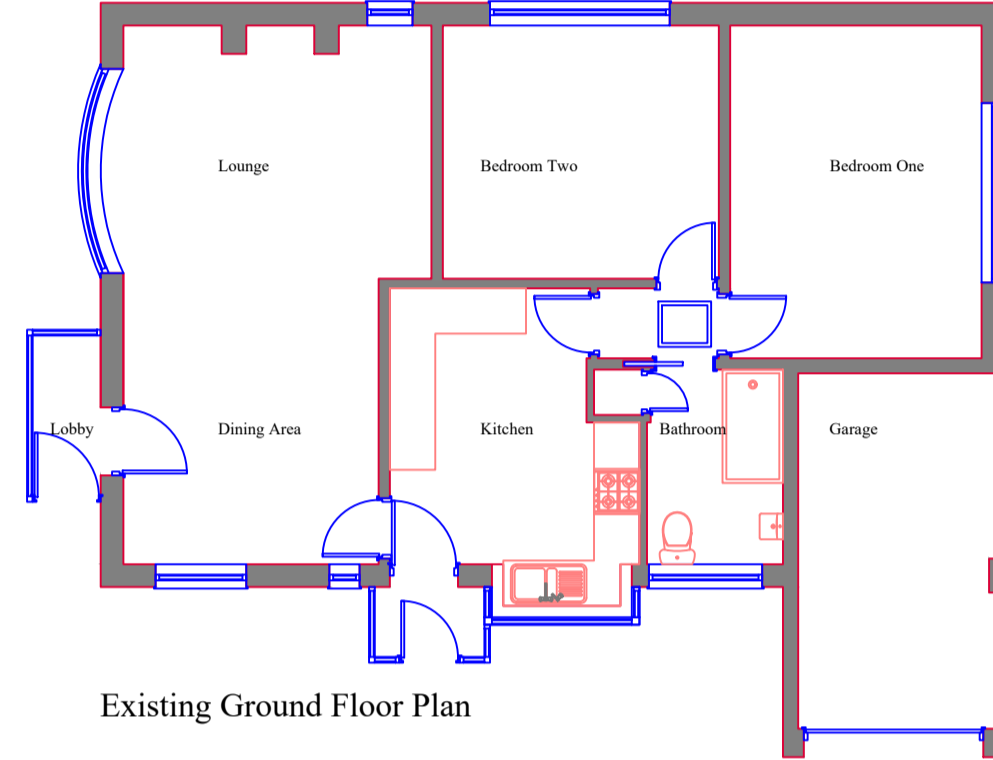

Existing Ground Floor Plan

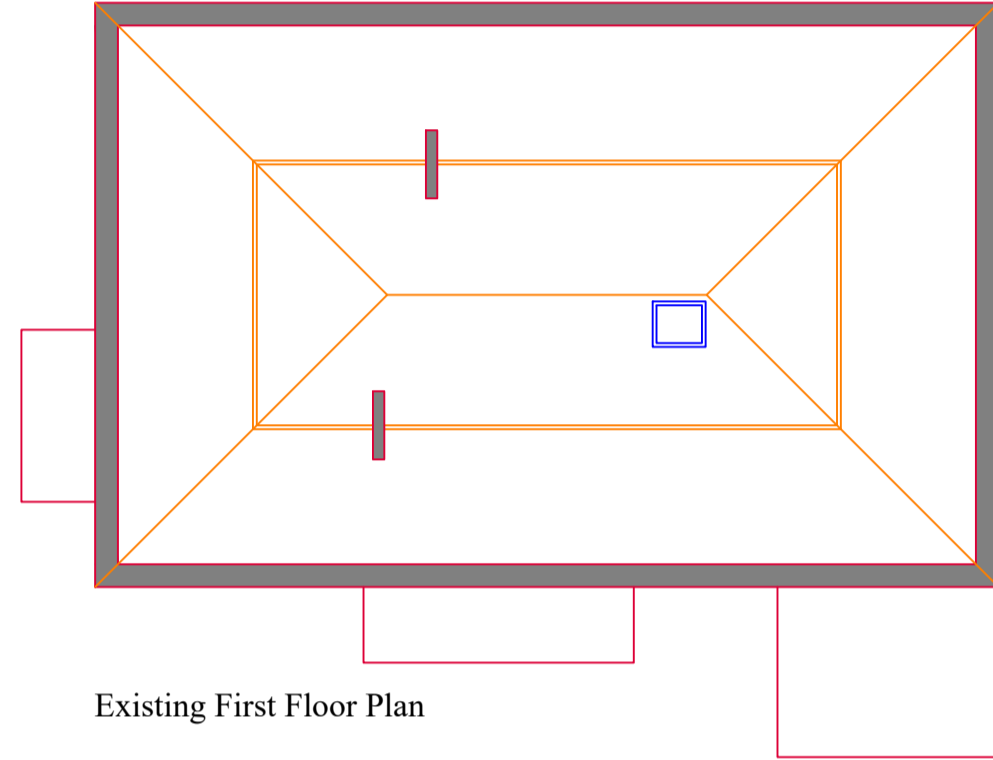


Existing First Floor Plan

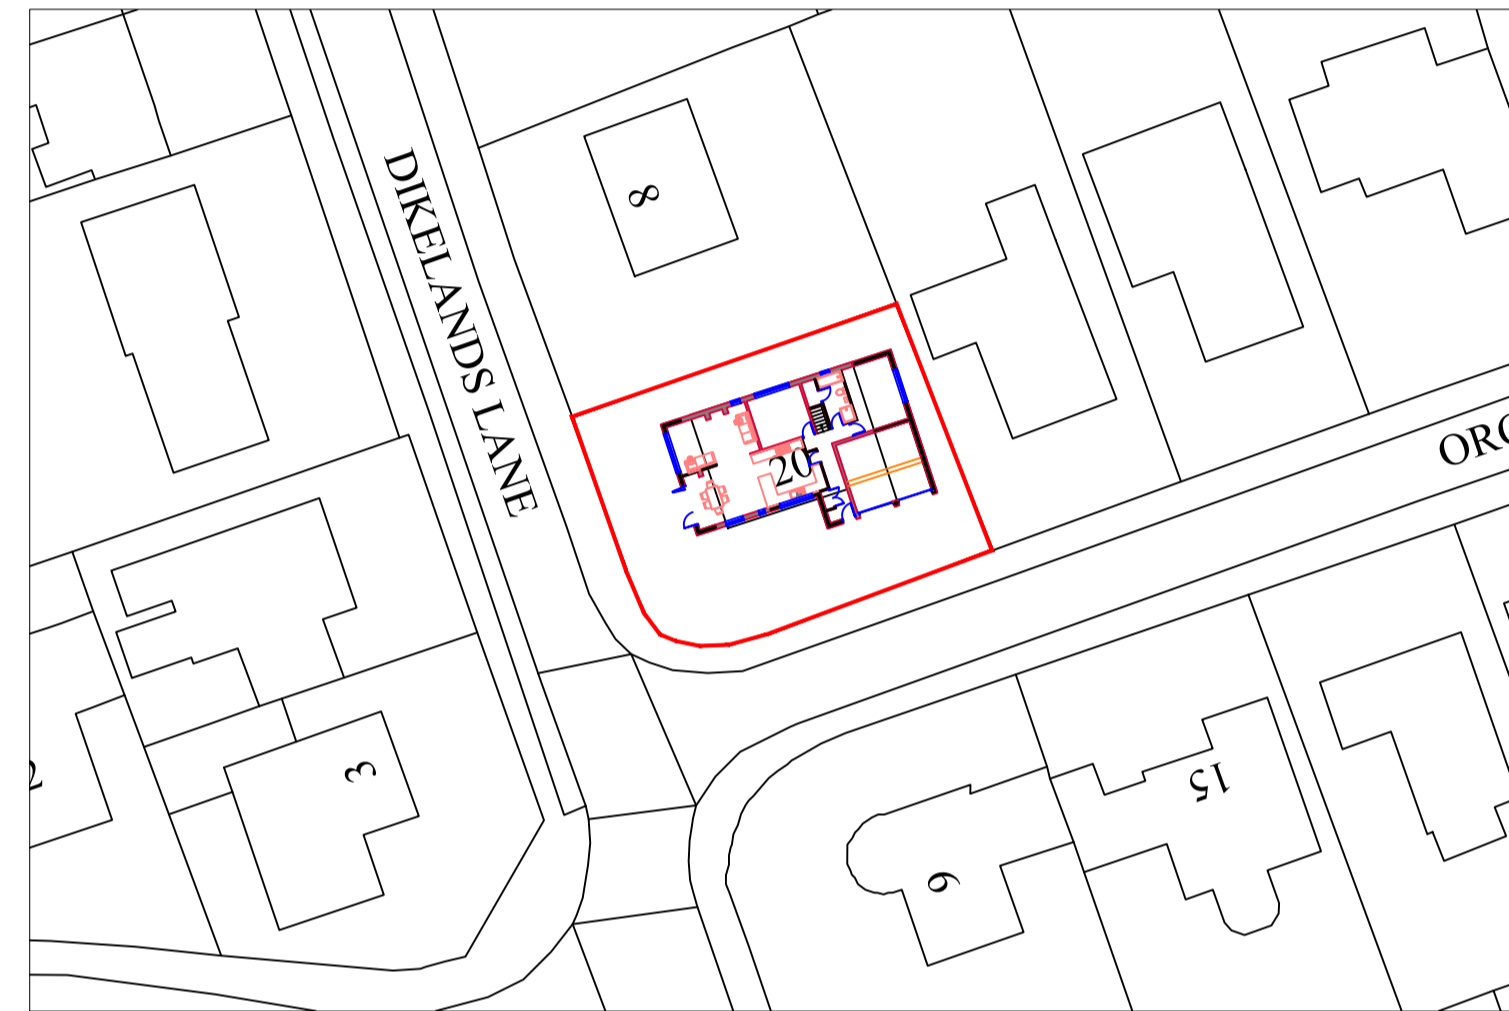


Site Plan 1:500



Site Location Plan 1:1250

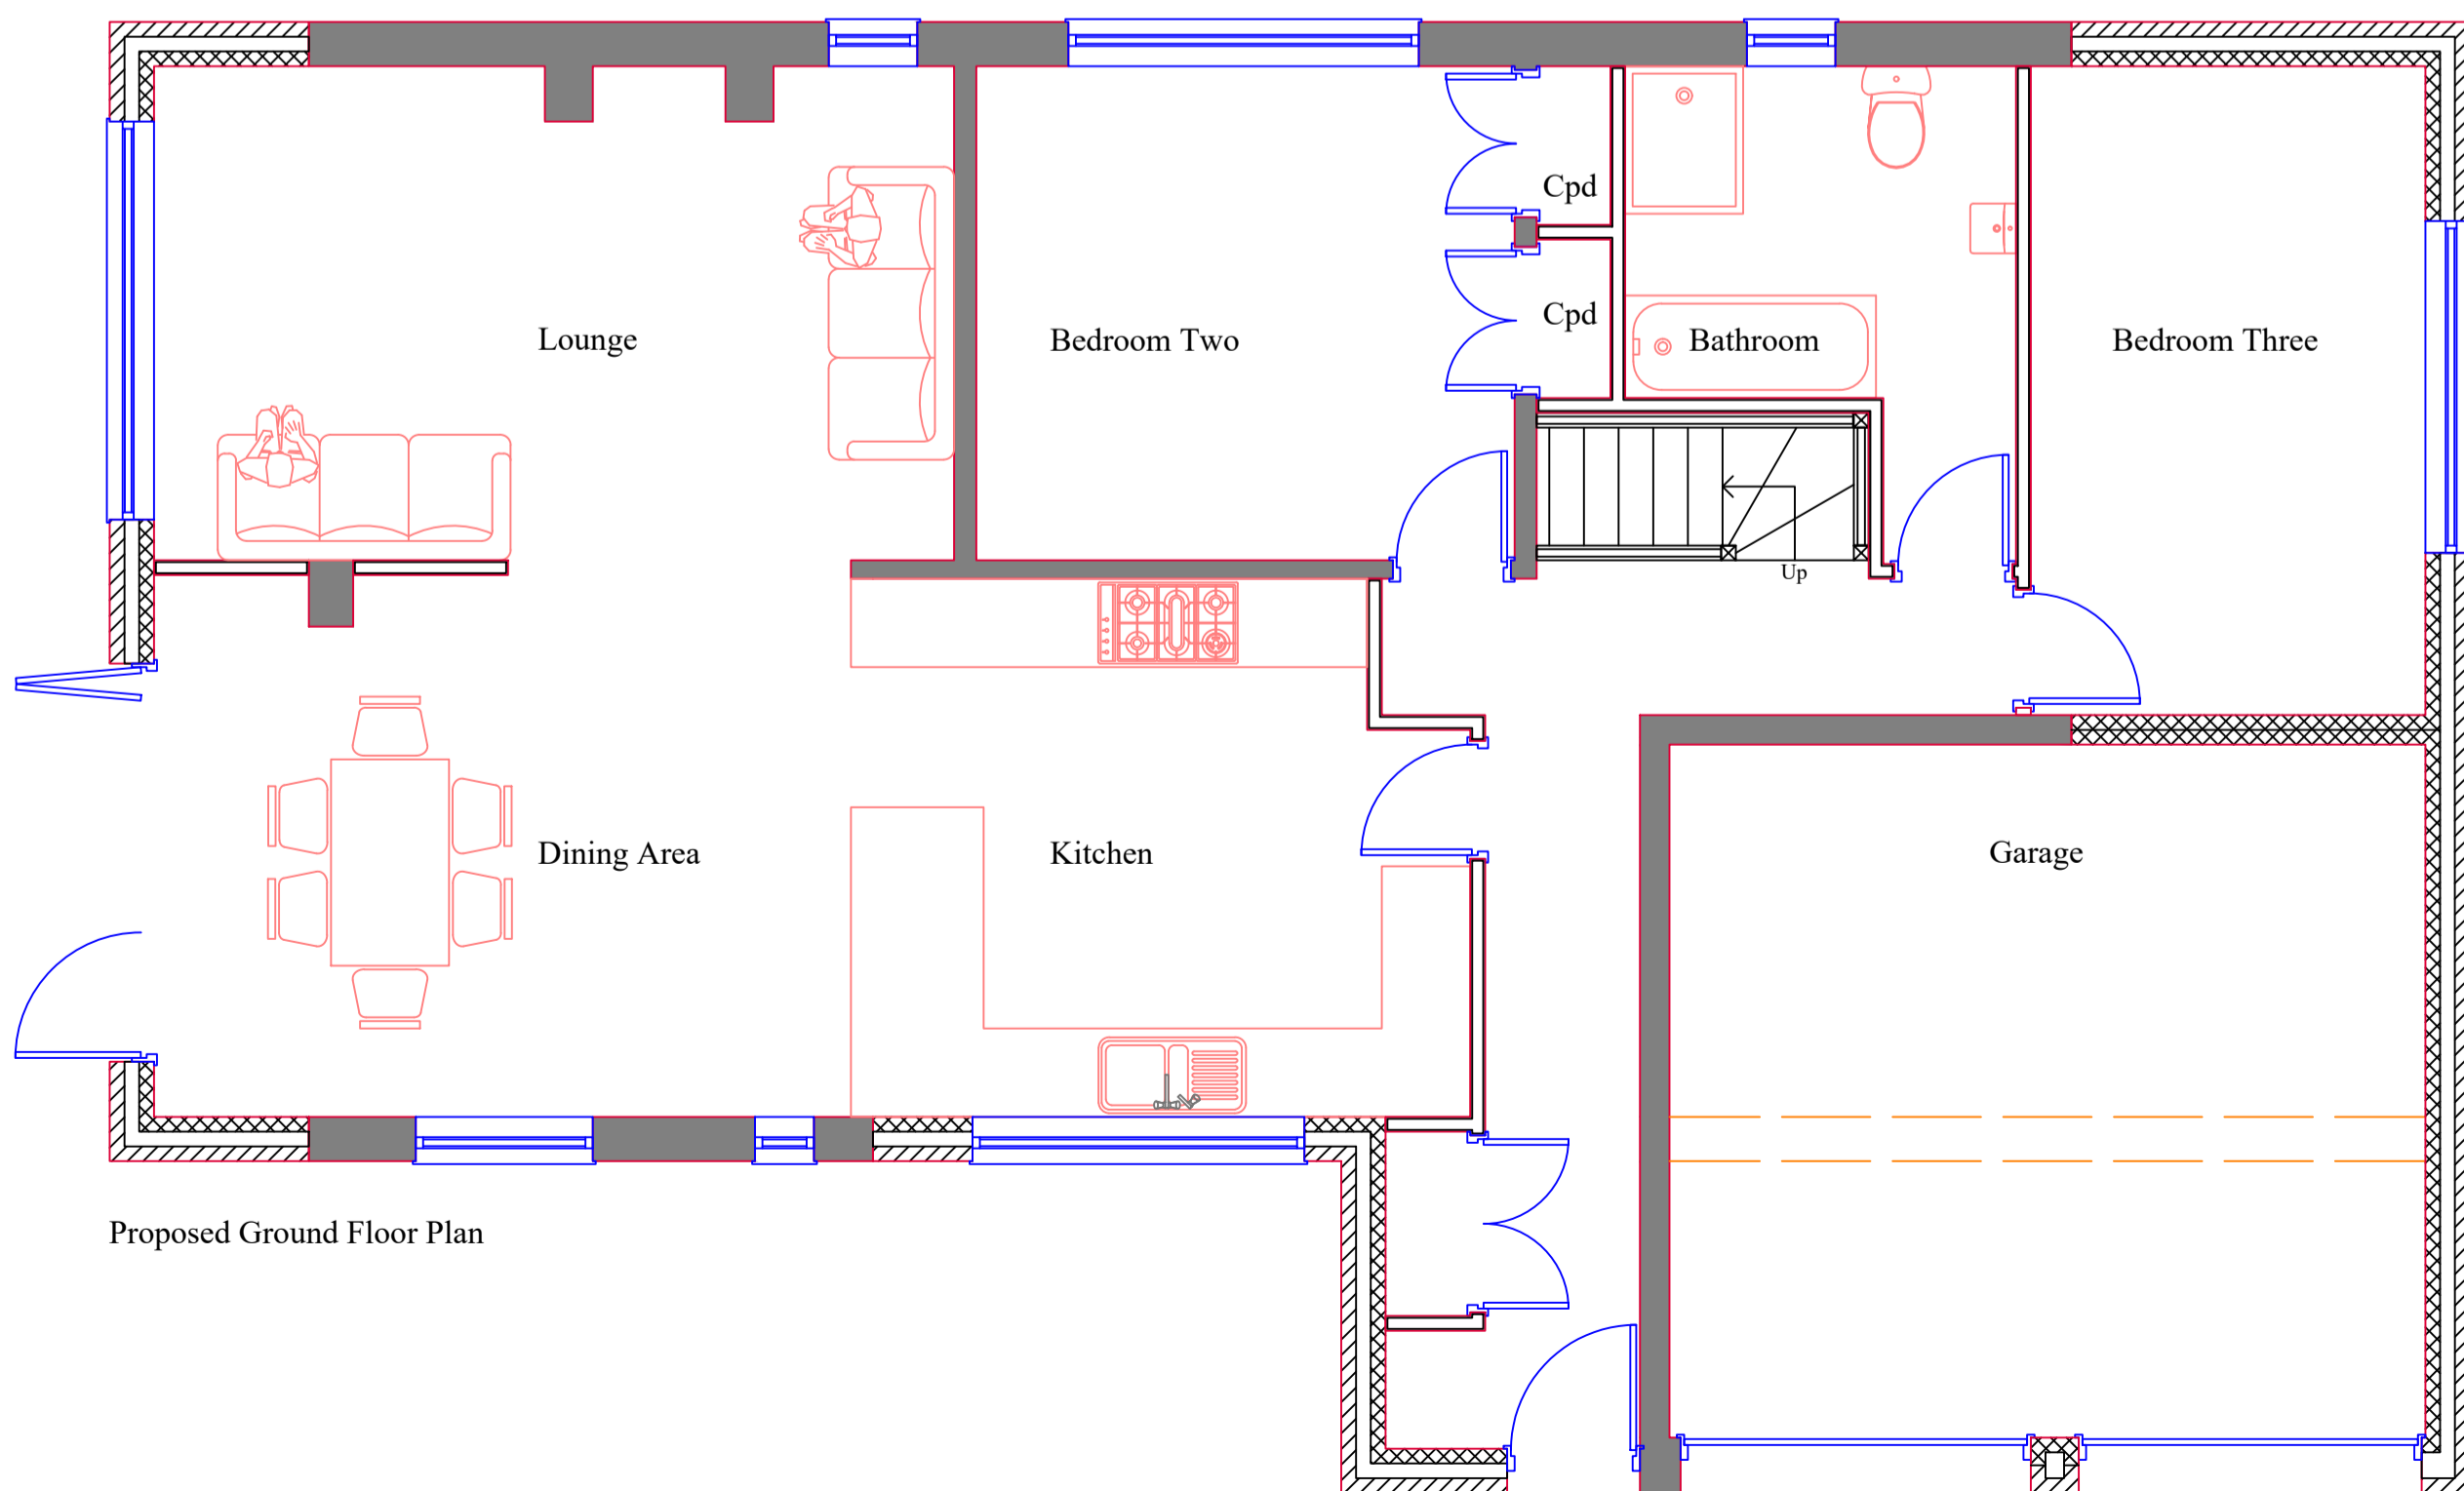


Proposed Ground Floor Plan

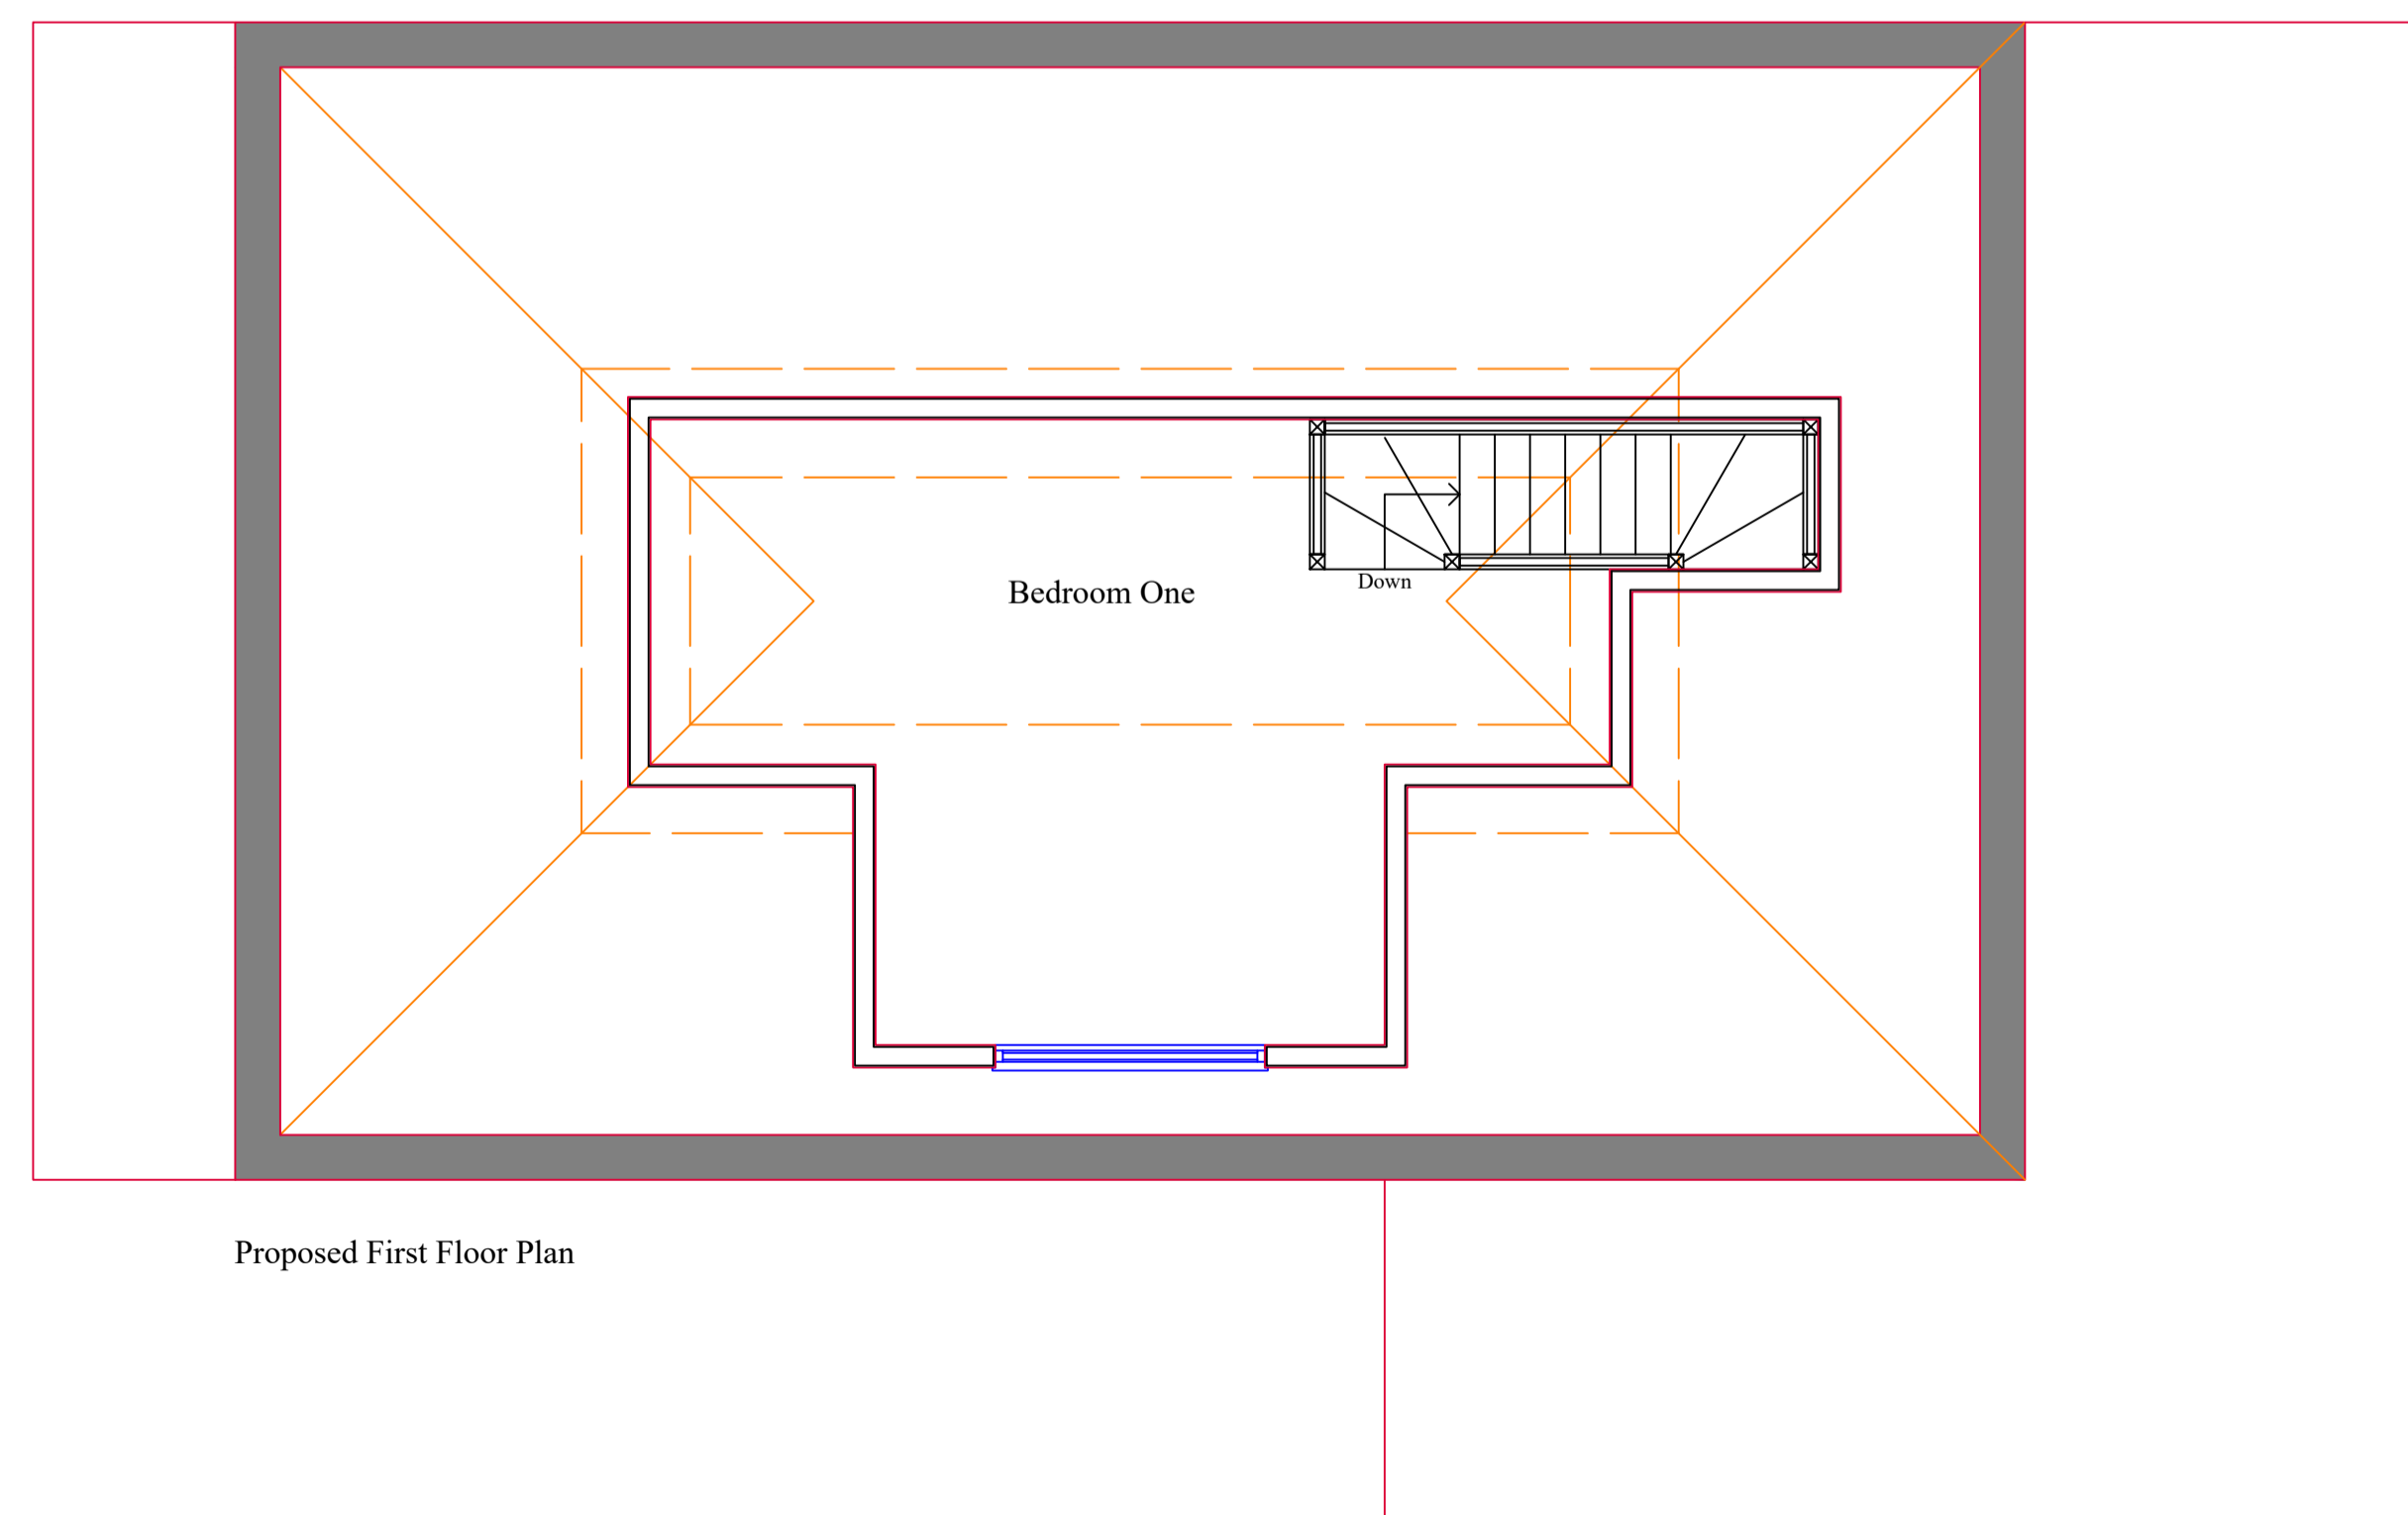

Proposed First Floor Plan

Notes:
 The contractor is responsible for checking dimensions, any discrepancies to be determined by Farrer Designs (Yorkshire) Ltd before proceeding with the works.
 No dimensions to be scaled from drawing, figured dimensions to be worked to in all cases.
 All materials used and work undertaken to be in accordance with relevant British Standard Codes Of Practice and the Building Regulations with subsequent amendments.
 © The contents of this drawing are the property of Farrer Designs (Yorkshire) Ltd and must not be reproduced without their expressed written consent.

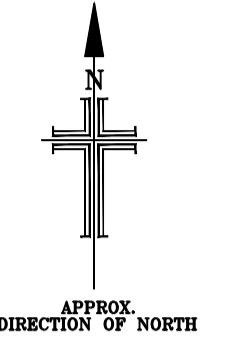

Revision:	Note:	Date:
Project: 20 Orchard Lane, Upper Poppleton, YO26 6HF		
Title: Plans And Elevations		
Client: Mr I Clarke		
Scale: 1:50 & 100 @ A1	Date: 13.12.2023	
Drawn By: BF	Drawing Number: 698.100	Revision: /


Farrer Designs
 (Yorkshire) Limited Architectural Designs
 82 Hill Top Avenue, Harrogate, North Yorkshire, HG1 3BS
 Tel: 01423 541107, Mob: 07738370802
 Email: info@farrerdesign.co.uk, Web: www.farrerdesign.co.uk