

Notes


Do not scale, use figured dimensions only.

All dimensions to be verified on site prior to the commencement of any work or the production of any shop drawing. All discrepancies to be reported to the Author.


This drawing is to be read in conjunction with all related Designers and Engineers drawings and any other relevant information including the designer(s) residual hazard schedule and other pre-construction information before commencement of any works on site.




LOCATION PLAN 1/1250

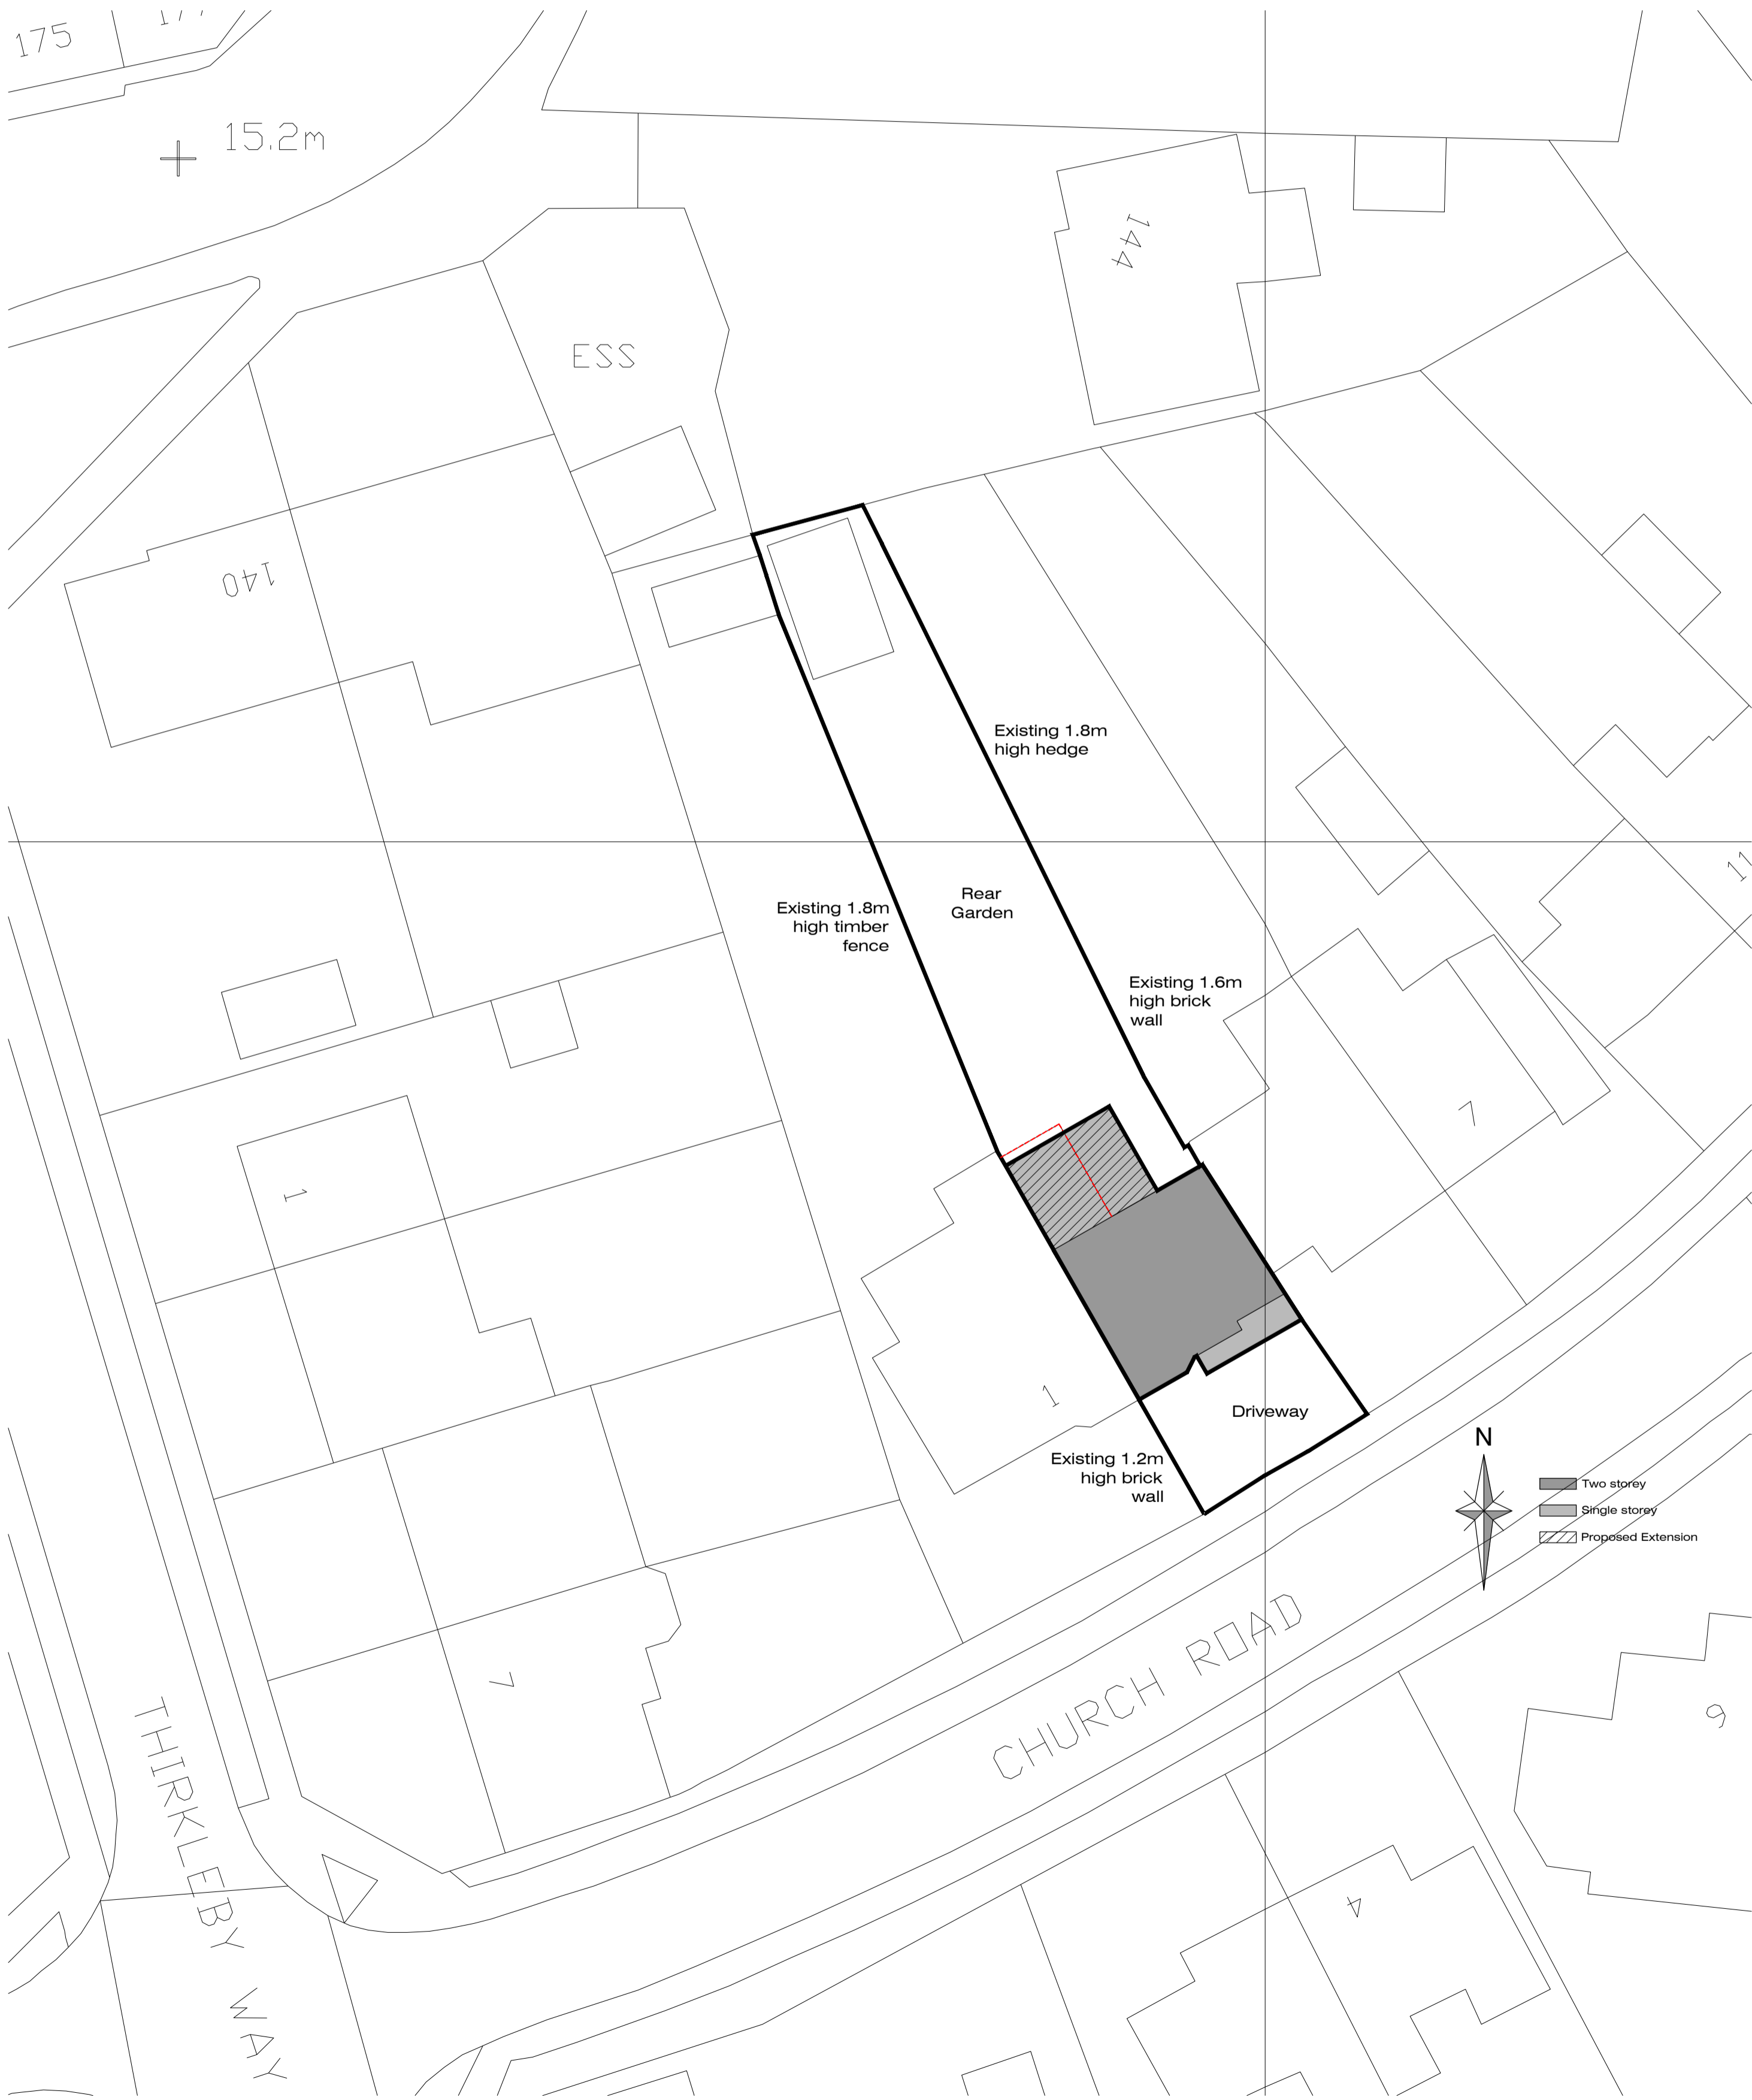


PROPOSED BLOCK PLAN 1/200

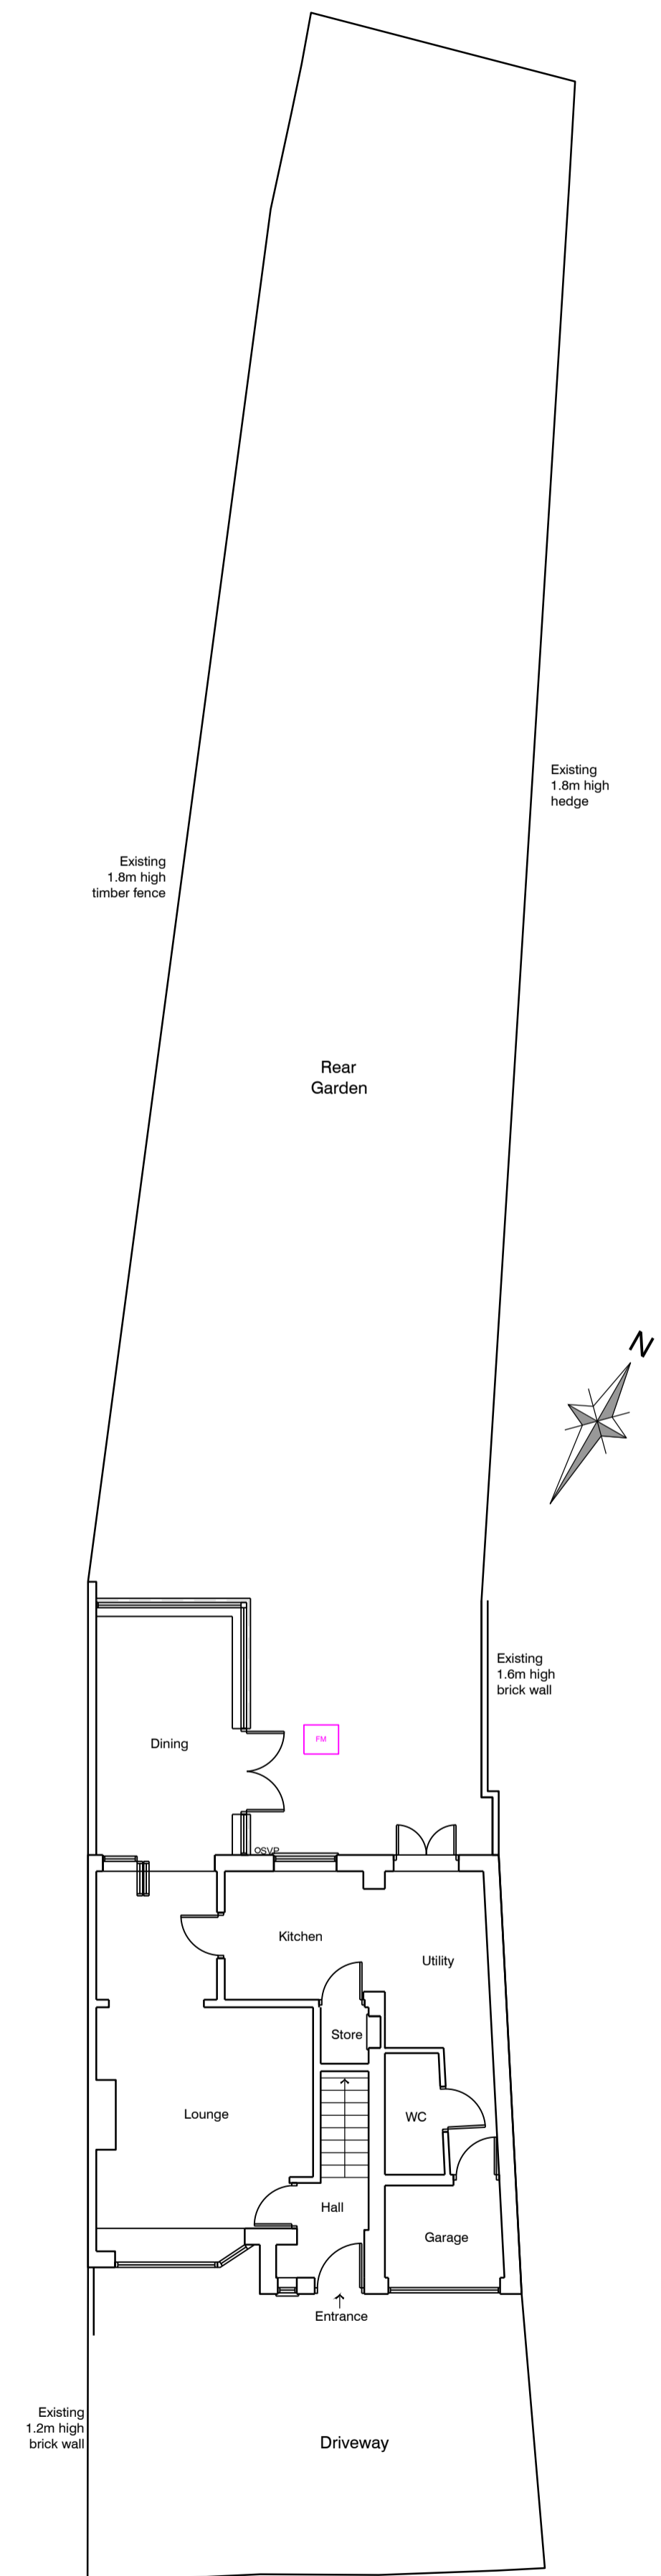

EXISTING SITE PLAN

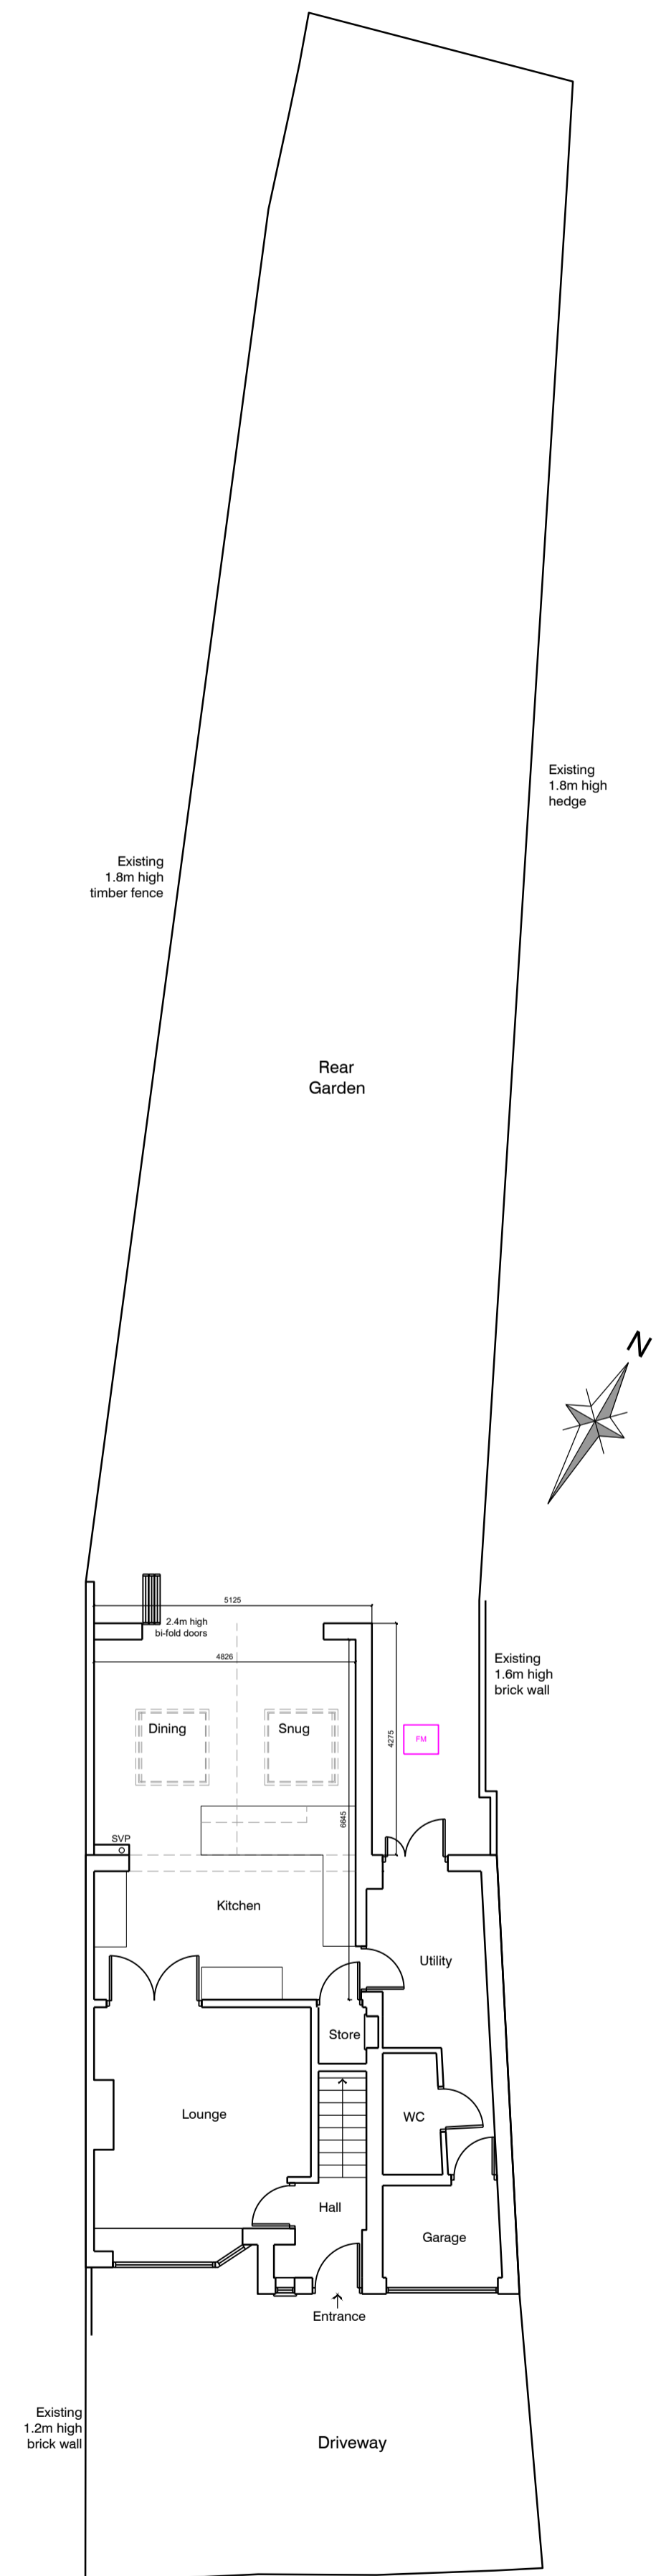


PROPOSED SITE PLAN

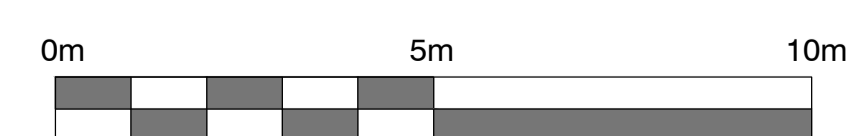

PLANNING
 TENDER
 CONSTRUCTION

Architectural Services York
 31 Beckfield Lane
 York
 YO26 5PN
 07841 039833
 info@architecturalservicesyork.co.uk
 www.architecturalservicesyork.co.uk



Project
Proposed Development at 3 Church Road, York YO10 3NW

Drawing Title
Existing & Proposed Site Plan & Block Plan

Scale: 1: 100 @ A1 Date: DEC/ 2023

Drawing No. DB01/ 02 Rev. -