




1 Site Location Plan
Scale: 1:1250

0 50 60 70 80 90 100 M



2 Existing Block Plan
Scale: 1:500

0 10 20 30 40 50 M

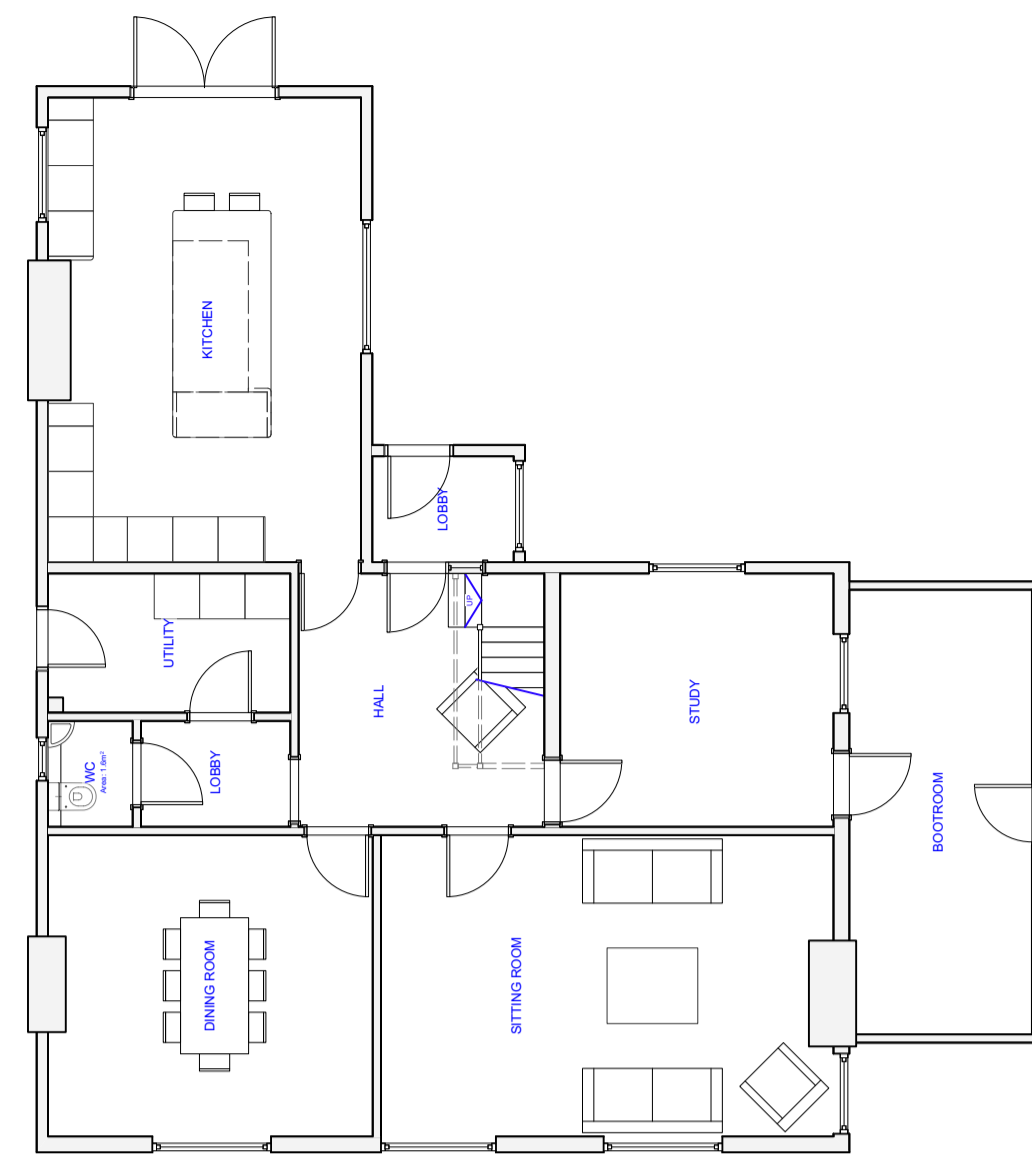

3 Existing Ground Floor Plan
Scale: 1:100

0 5 6 7 8 9 10 M



4 Existing First Floor Plan
Scale: 1:100



5 Existing North Elevation
Scale: 1:100



6 Existing East Elevation
Scale: 1:100



7 Existing West Elevation
Scale: 1:100



8 Existing South Elevation
Scale: 1:100

Date	No.	By	Issue Notes

Information contained within this drawing is the sole copyright of EKA, and is not to be reproduced without express permission. No implied licence exists. This drawing not to be used for land transfer or valuation purposes. Do not scale from this drawing. All dimensions & levels are to be checked on site by the contractor. Issued for purposes indicated only. Drawing errors and omissions to be reported to the architect.

Client
Mr and Mrs Clark
Project
Woodruff Farm
Drawing Title
Existing Drawings

EK Architects
The Studio
Little Nantys Barn
Pittsworth
www.ekarchitects.co.uk
Status
Sketch
Drawing No.
0333 EX00

RIBA 
Chartered Practice
Date
28/07/2023
Drawn By
HW
Reviewed By
SK

EK
ARCHITECTS