



Material Key

- 1 Vertical Timber Cladding
- 2 Slate Roofing
- 3 painted render
- 4 Timber Windows / Doors
- 5 Aluminium Windows / Doors
- 6 Red Brick Plinth

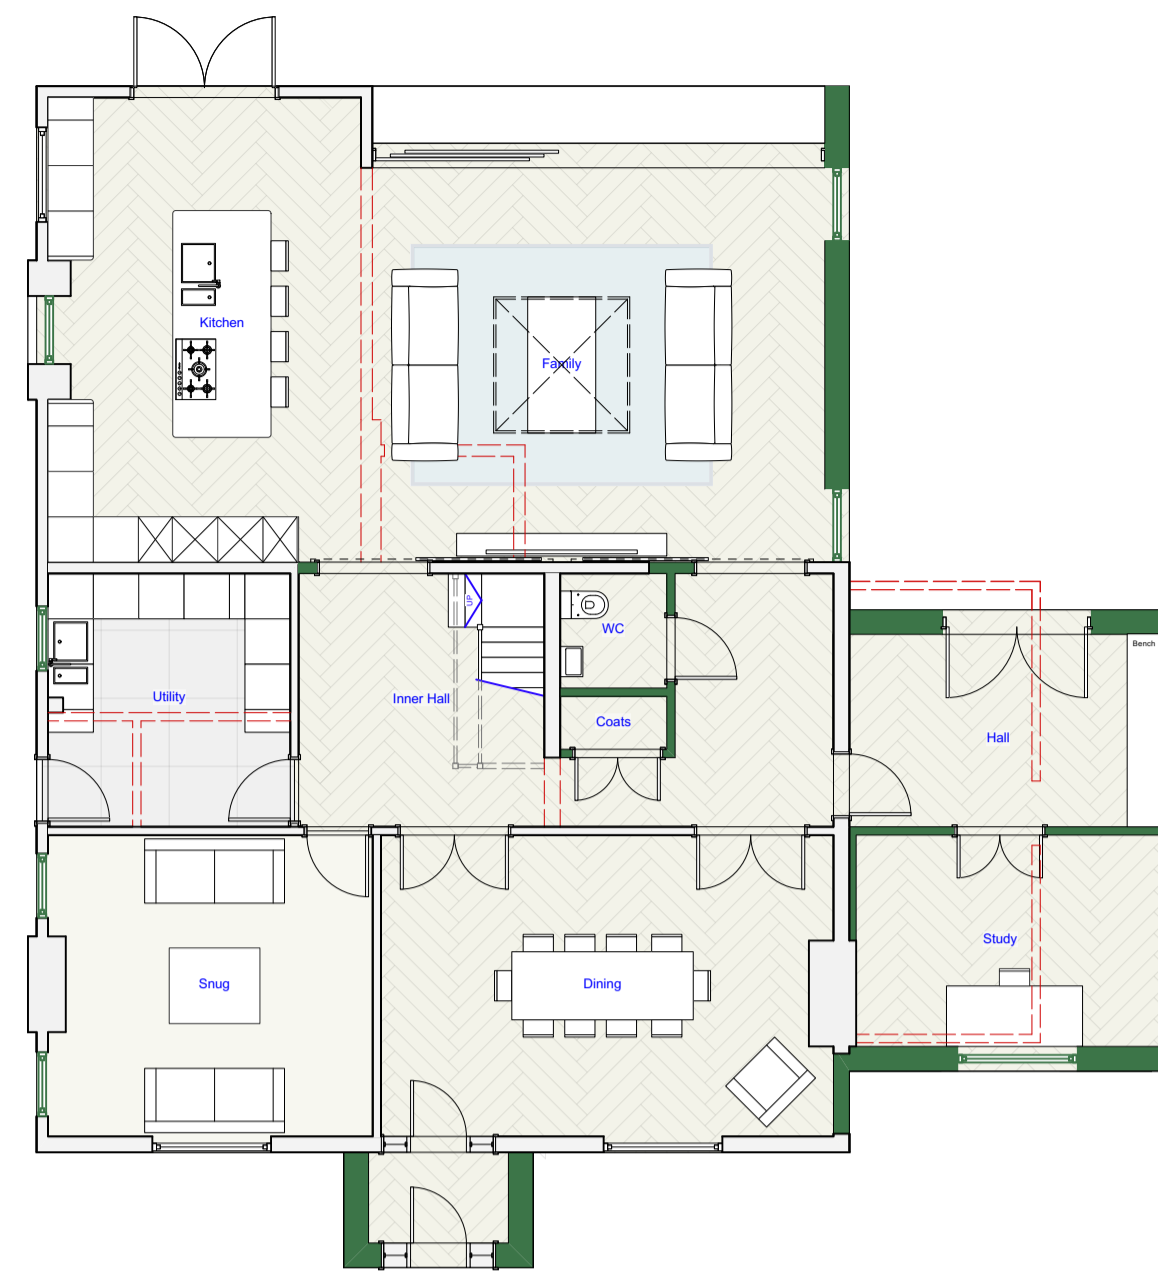

2 **Proposed Ground Floor Plan**
Scale: 1:100

A north arrow pointing to the right and a scale bar marked from 0 to 10 meters in increments of 1 meter.

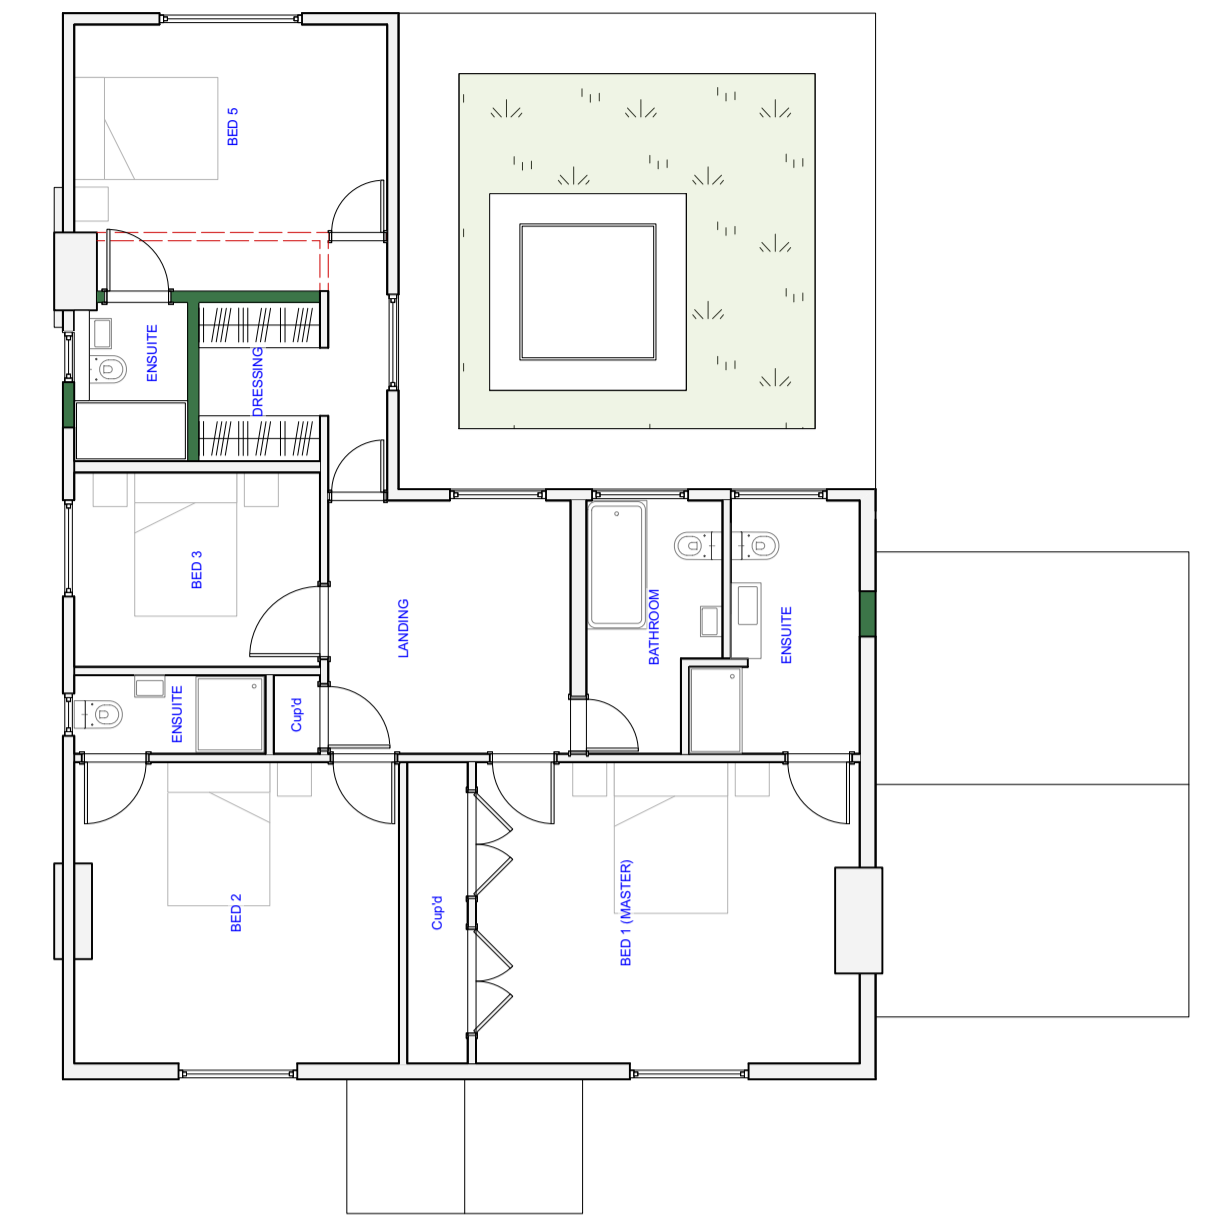

3 **Proposed First Floor Plan**
Scale: 1:100



1 **Proposed Block Plan**
Scale: 1:500

A north arrow pointing to the right and a scale bar marked from 0 to 50 meters in increments of 10 meters.



4 **Proposed North Elevation**
Scale: 1:100



5 **Proposed East Elevation**
Scale: 1:100



6 **Proposed West Elevation**
Scale: 1:100



7 **Proposed South Elevation**
Scale: 1:100

Date	No.	By	Issue Notes

Information contained within this drawing is the sole copyright of EKA, and is not to be reproduced without express permission. No implied licence exists. This drawing not to be used for land transfer or valuation purposes. Do not scale from this drawing. All dimensions & levels are to be checked on site by the contractor. Issued for purposes indicated only. Drawing errors and omissions to be reported to the architect.

Client Mr and Mrs Clark	EKA Architects The Studio Little Nantys Barn Pittsweck	RIBA Chartered Practice
Project Woodruff Farm	www.ekaarchitects.co.uk	Date 28/07/2023
Drawing Title Proposed Drawings	Status Sketch Drawing No. 0333 PR00	Drawn By HW Reviewed By SK

