

Existing Elevation Notes

1. New box dormer installed to north elevation of existing pitched roof.




2 North Elevation - Existing
Scale: 1:100



3 North Perspective - Existing
Scale: Not to scale



4 South Elevation - Existing
Scale: 1:100

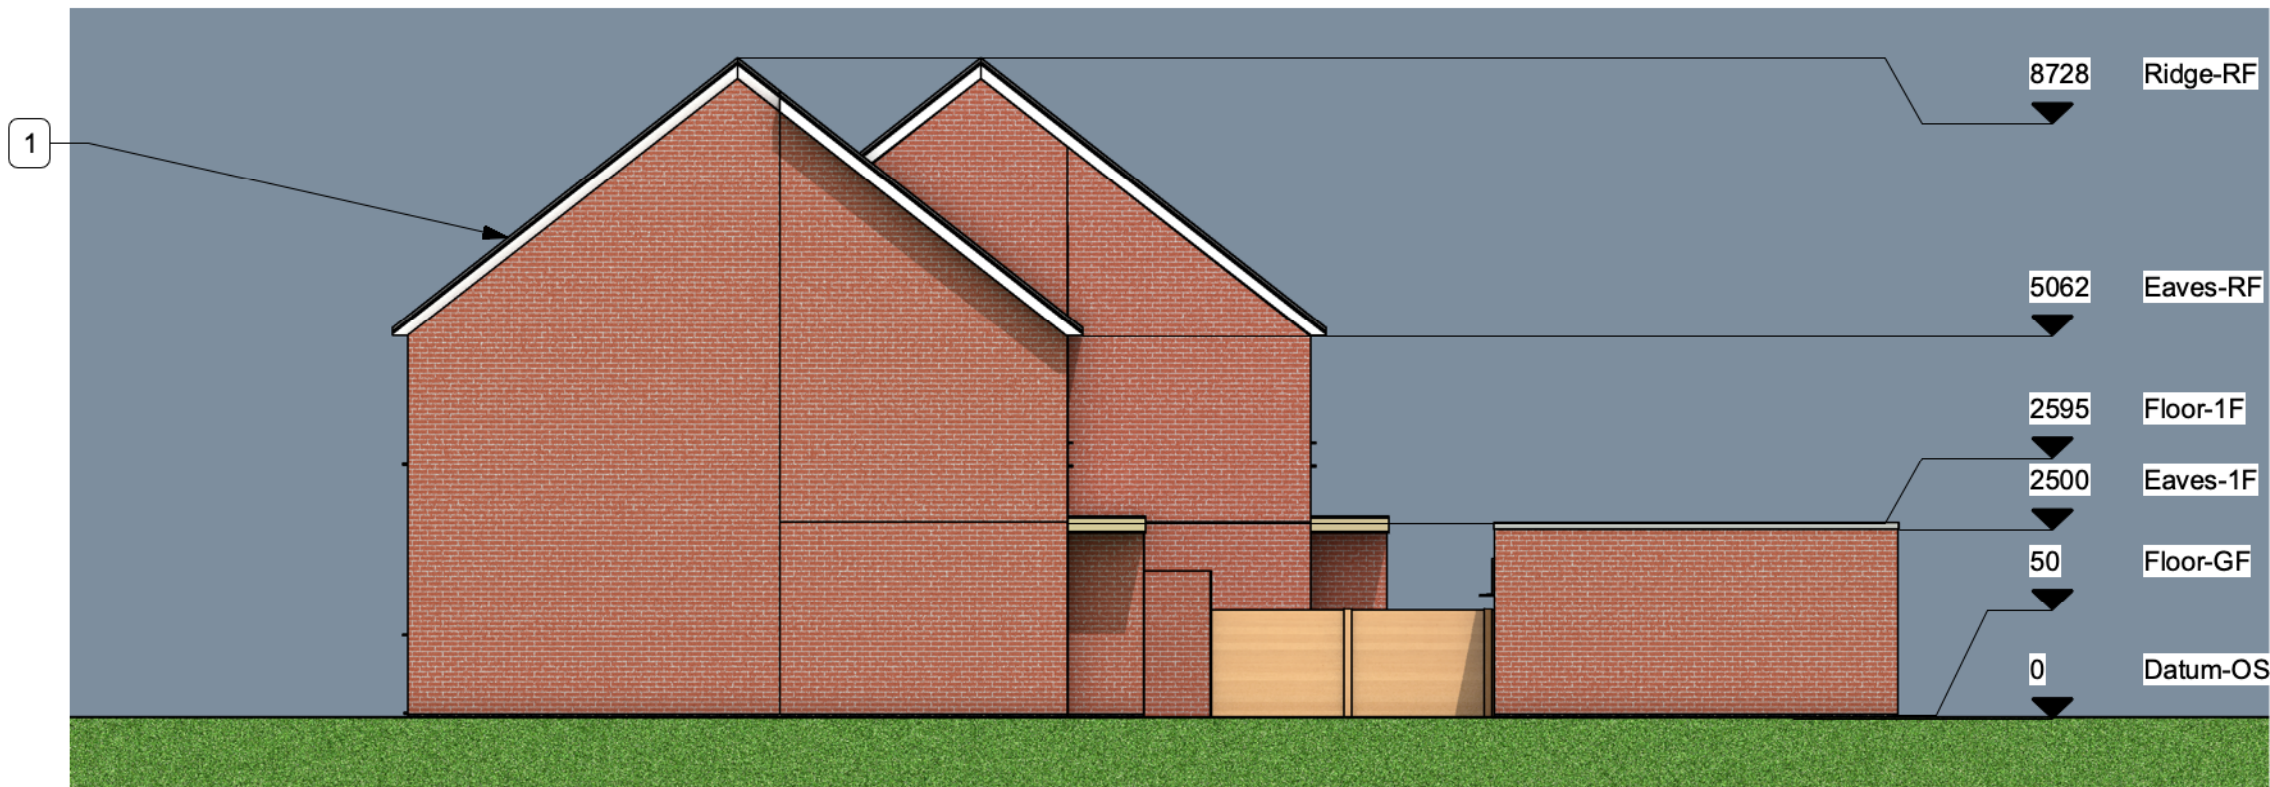

1 West Elevation - Existing
Scale: 1:100

GENERAL DRAWING NOTES

© This drawing is not to be shown to any Third Party unless agreed by The Design Social.

This drawing shows 'design intent' only.
It is the responsibility of the appointed contractor to finalise development, using specialists approved by The Design Social, & produce detailed working drawings.
ALL working drawings to be approved by The Design Social prior to manufacture.

REV.	DATE	NOTES	REV. BY

Monica Passoni			
25 Boundary Close, Woodstock, OX20 1LR			
Existing Elevations			
AUTHOR	O.R.	DATE	05/10/2023
APPROVED	M.P.	SCALE	AS NOTED @ A3
READ WITH	0264 (A) GA 001	DRAWING No.	
Project No.	0264	Type	(L)
Area	GA	Number	005
Rev		DRAWING STATUS	For Approval