

Proposed Elevation Notes

1. New box dormer installed to north elevation of existing pitched roof.


2. New velux windows to be installed in pitched roof.




2 North Elevation - Proposed
Scale: 1:100



3 North Perspective - Proposed
Scale: Not to scale

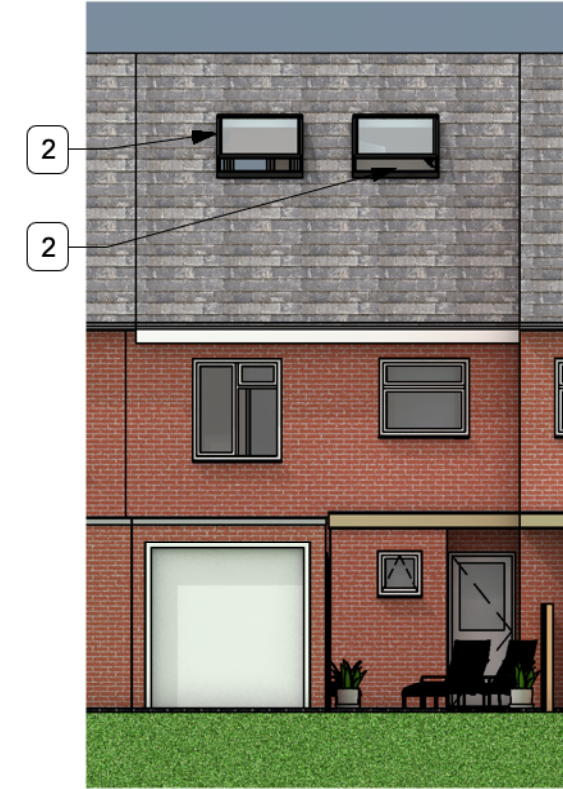

4 South Elevation - Proposed
Scale: 1:100

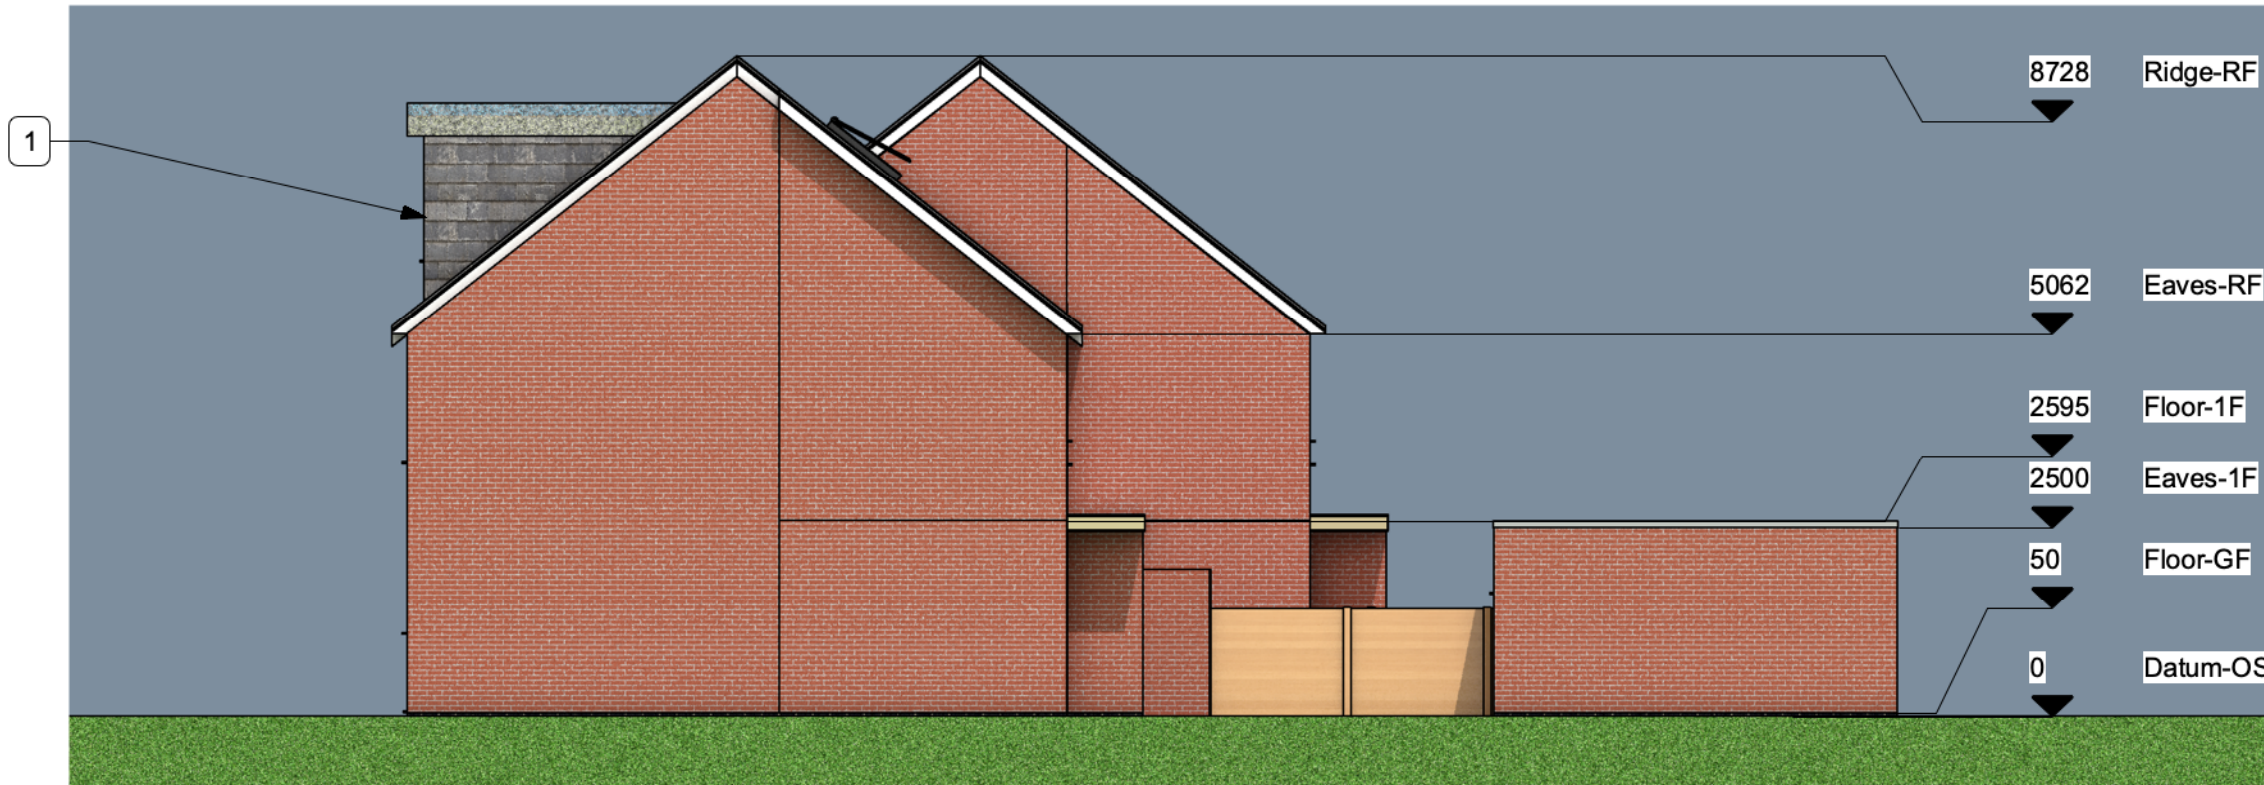

1 West Elevation - Proposed
Scale: 1:100

THE DESIGN SOCIAL

134 Kirkby Road Barwell LE9 8FN UK
T: +44 (0)1455 446521 F: +44 (0)1455 446521
E: admin@thedesignsocial.com

GENERAL DRAWING NOTES

© This drawing is not to be shown to any Third Party unless agreed by The Design Social.

This drawing shows 'design intent' only. It is the responsibility of the appointed contractor to finalise development, using specialists approved by The Design Social, & produce detailed working drawings. ALL working drawings to be approved by The Design Social prior to manufacture.

REV.	DATE	NOTES	REV. BY

THE DESIGN SOCIAL

Monica Passoni			
25 Boundary Close, Woodstock, OX20 1LR			
Proposed Elevations			
AUTHOR	O.R.	DATE	05/10/2023
APPROVED	M.P.	SCALE	AS NOTED @ A3
READ WITH	0264 (A) GA 001	DRAWING No.	0264 (L) GA 007
Project No.	Type	Area	Number
Rev			
DRAWING STATUS			
For Approval			